
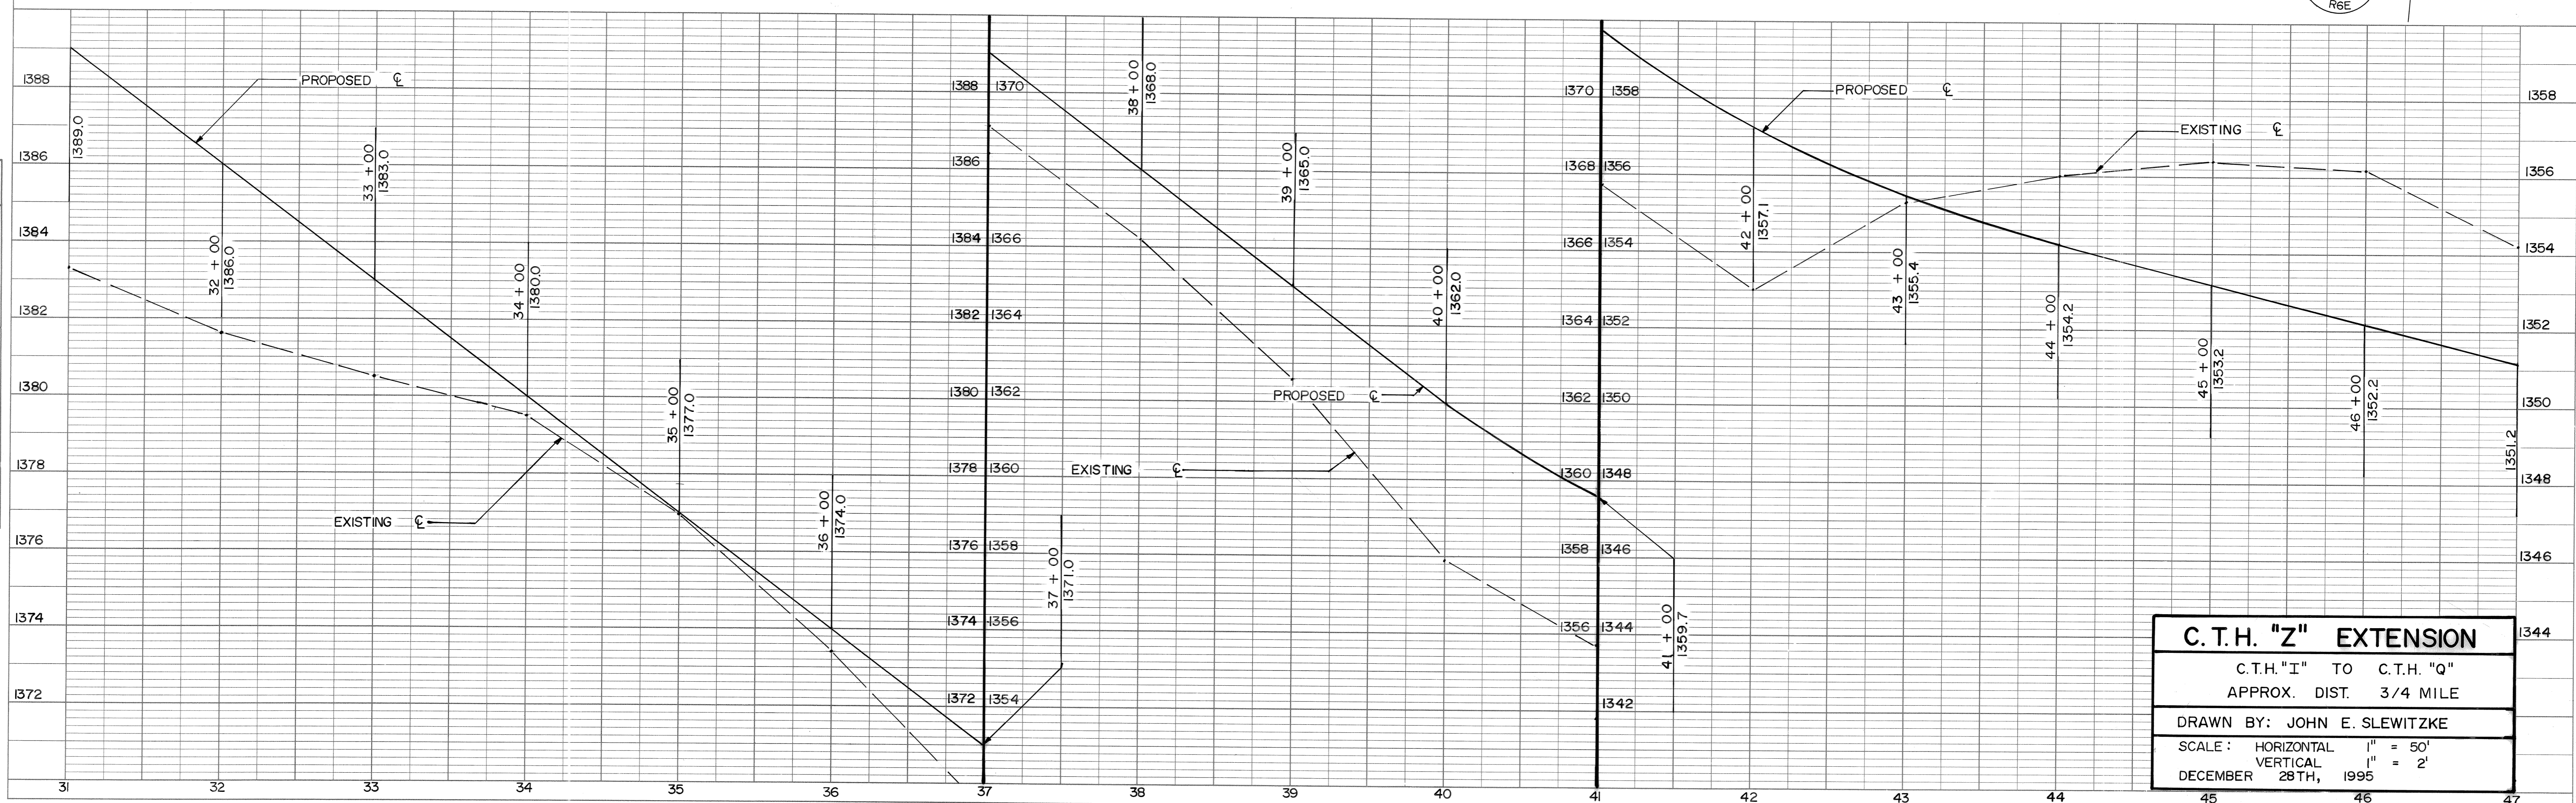
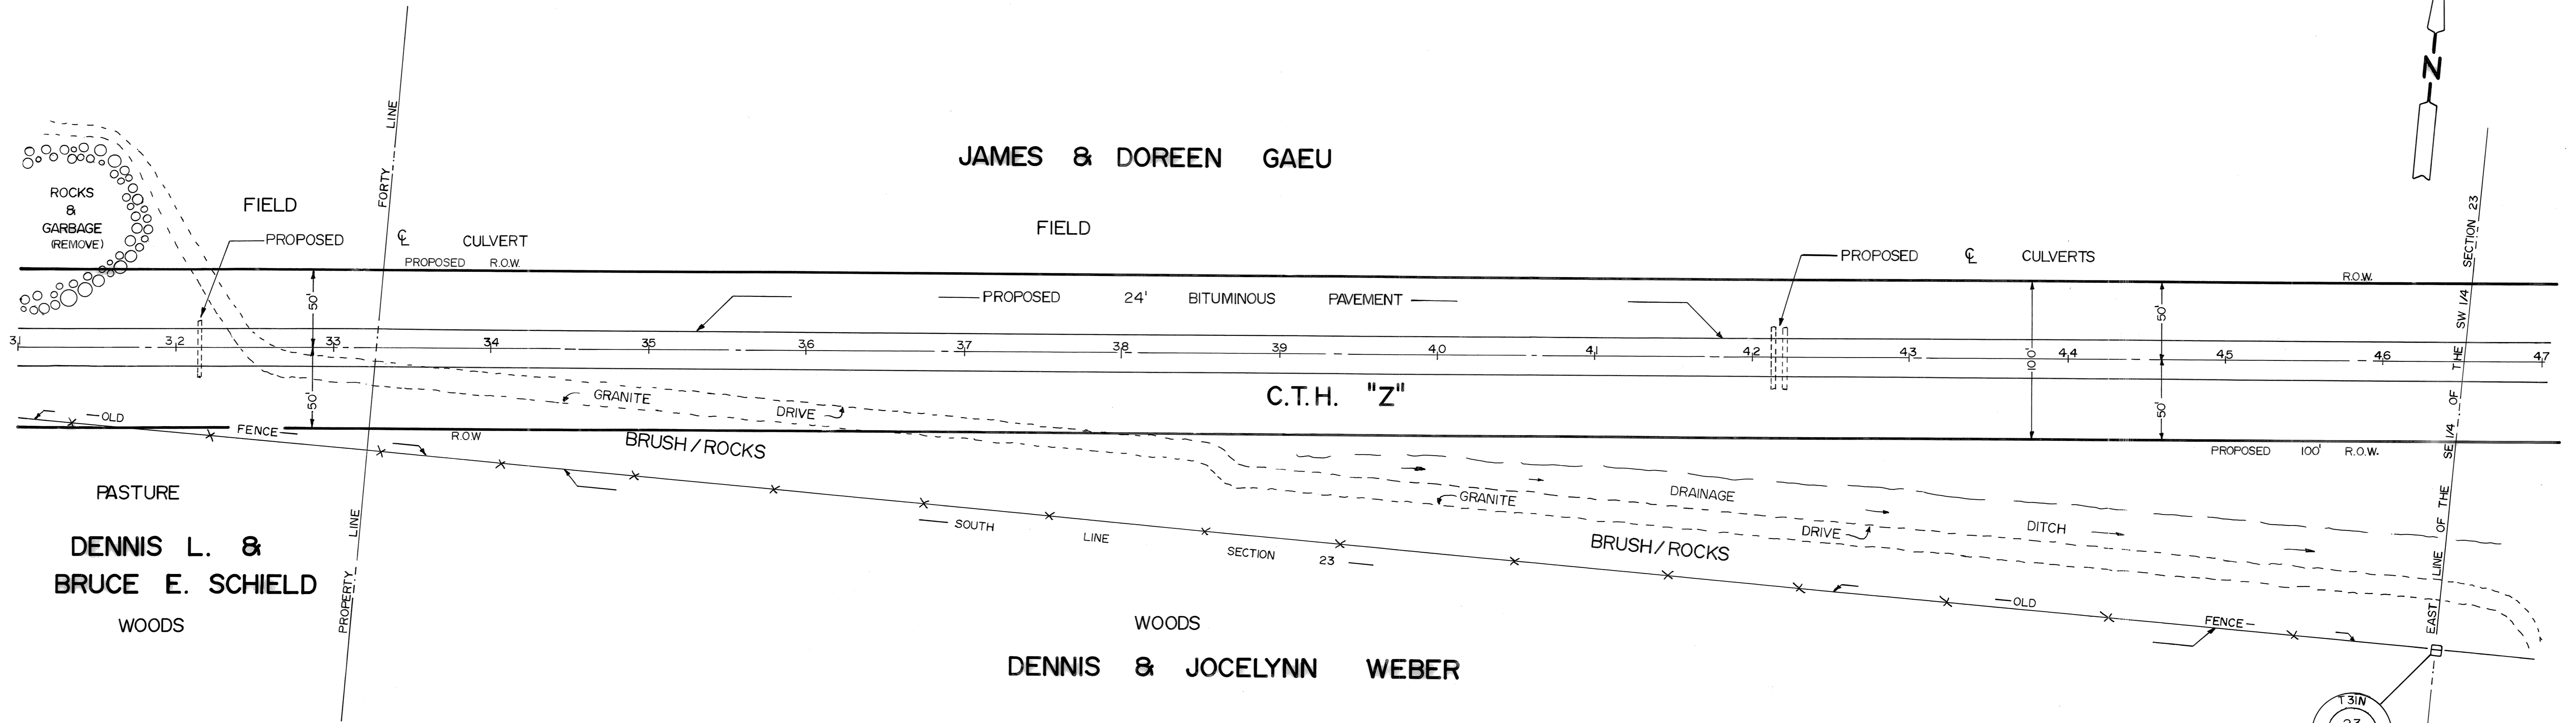


PLAN  
 SURVEYED, PLOTTED, CHECKED, RT. OF WAY CHECKED.  
 NOTE BOOK NO. \_\_\_\_\_  
 BY \_\_\_\_\_ DATE \_\_\_\_\_

PROFILE  
 SURVEYED, GRADES CHECKED, B.M.'S NOTED, STRUCTURE NOTATIONS CHKD.  
 NOTE BOOK NO. \_\_\_\_\_  
 BY \_\_\_\_\_ DATE \_\_\_\_\_

**JAMES & DOREEN GAEU**

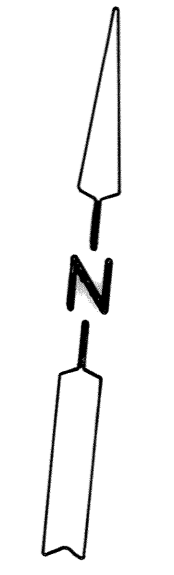

**C.T.H. "Z" EXTENSION**  
 C.T.H. "I" TO C.T.H. "Q"  
 APPROX. DIST. 3/4 MILE  
 DRAWN BY: JOHN E. SLEWITZKE  
 SCALE: HORIZONTAL 1" = 50'  
 VERTICAL 1" = 2'  
 DECEMBER 28TH, 1995

PLATE 1 SINGLE PLAN - PROFILE  
 CHARLES BRUNING CO.  
 MADE IN U.S.A.