
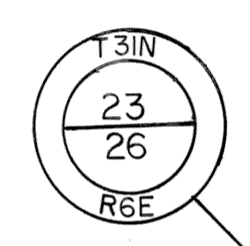


PLAN	SURVEYED	DATE
	PLOTTED	BY
	ALIGNMENT CHECKED	
	RT. OF WAY CHECKED	
	NO.	

PROFILE	SURVEYED	DATE
	PLOTTED	BY
	GRADES CHECKED	
	BY	
	STRUCTURE NOTATIONS CHKD	
	NO.	

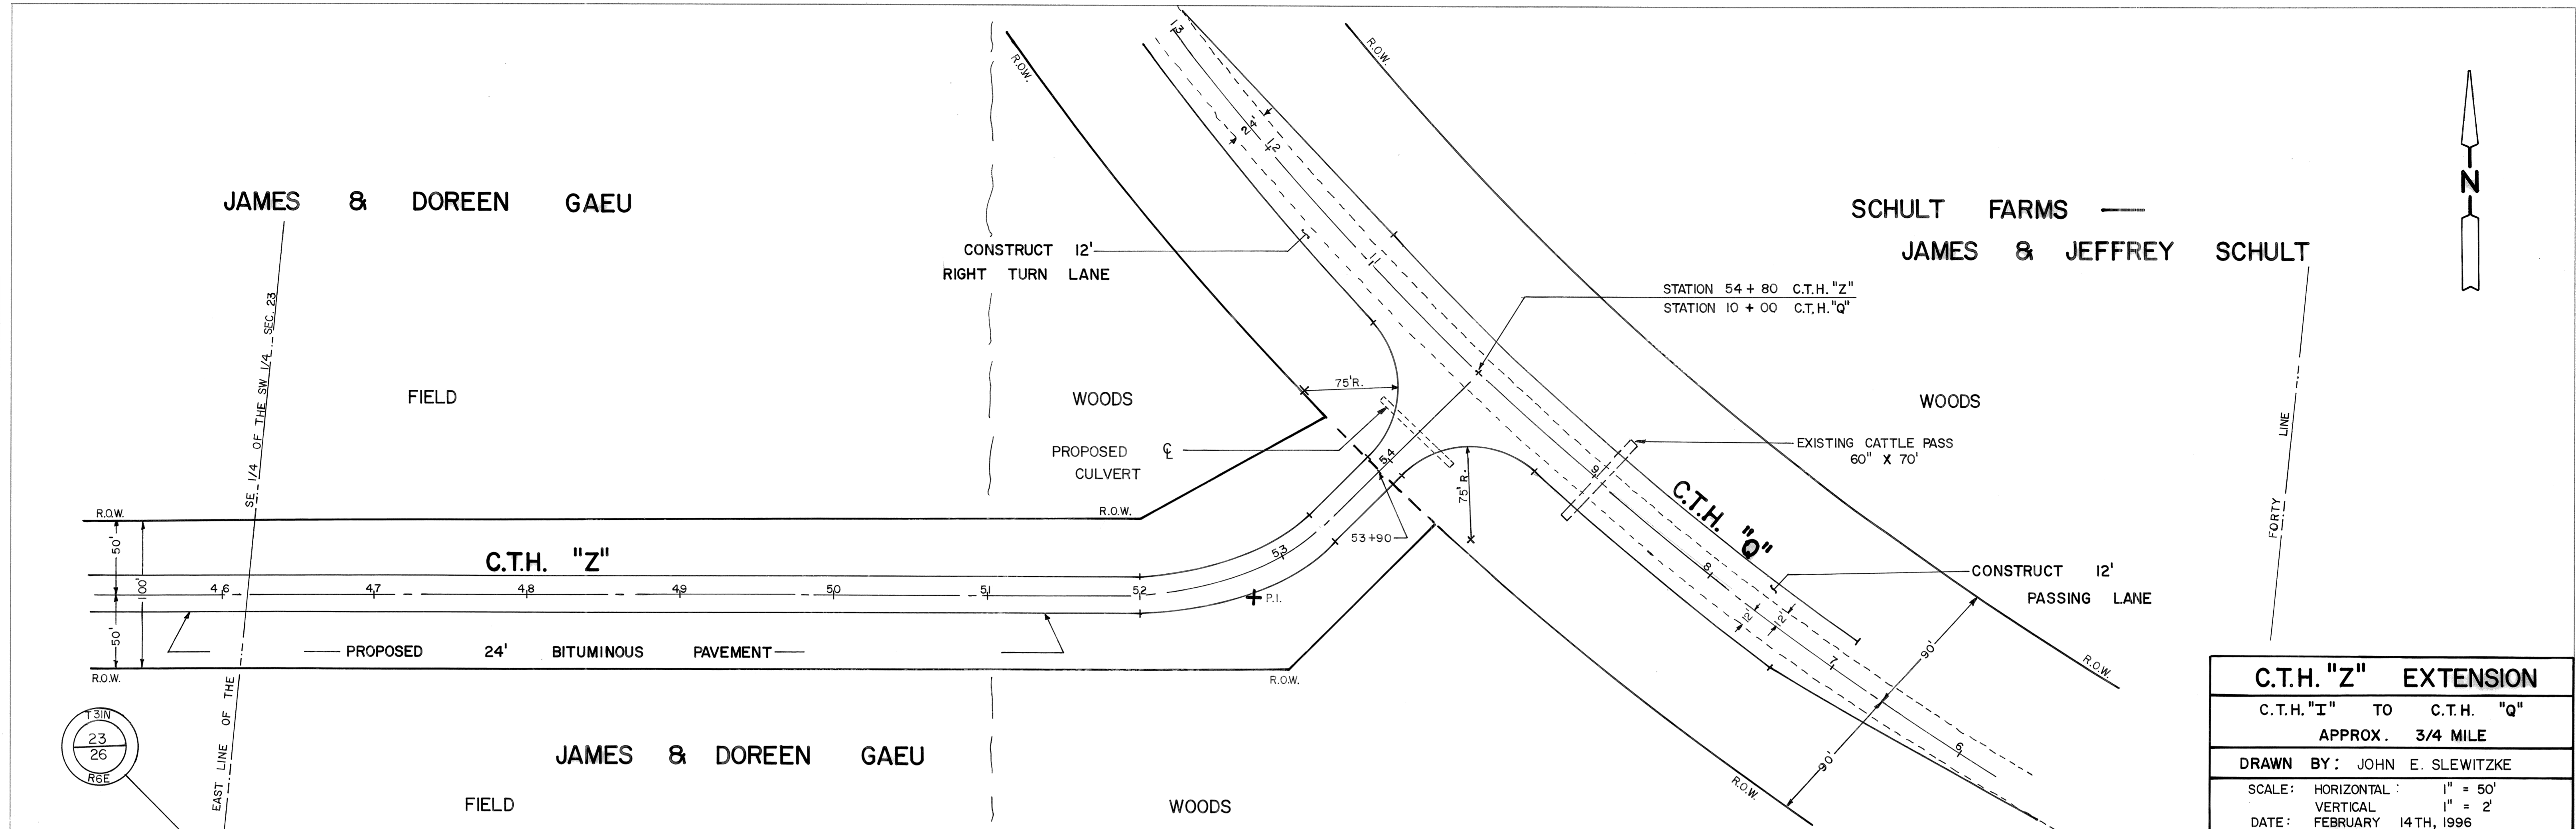

C.T.H. "Z" EXTENSION	
C.T.H. "I" TO C.T.H. "Q"	
APPROX. 3/4 MILE	
DRAWN BY: JOHN E. SLEWITZKE	
SCALE: HORIZONTAL :	1" = 50'
VERTICAL :	1" = 2'
DATE: FEBRUARY 14TH, 1996	

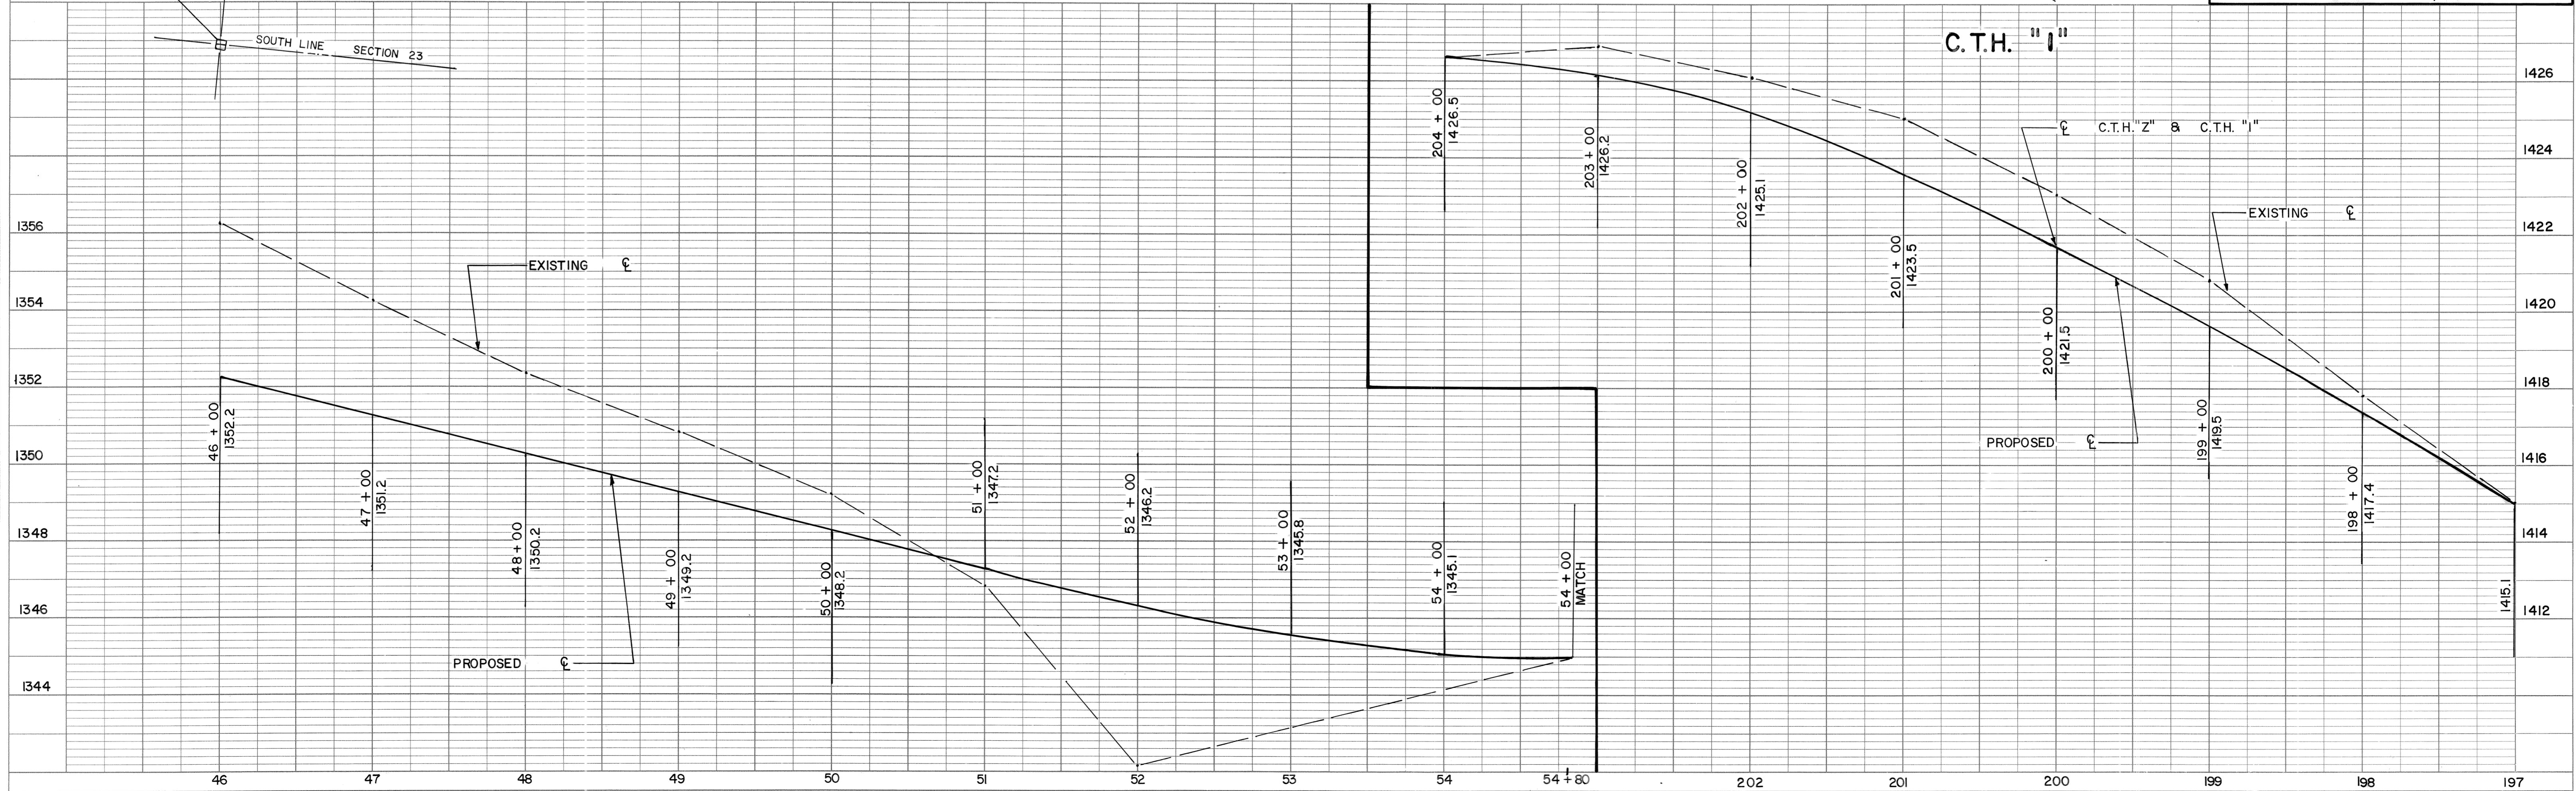


PLATE 1 SINGLE PLAN - PROFILE
CHARLES BRUNING CO.
MADE IN U.S.A.