



PLAN
 SURVEYED
 ALIGNMENT CHECKED
 RT. OF WAY CHECKED
 NO. _____

PROFILE
 SURVEYED
 GRADES CHECKED
 B.M. NOTED
 STRUCTURE NOTATIONS CHFD
 NO. _____

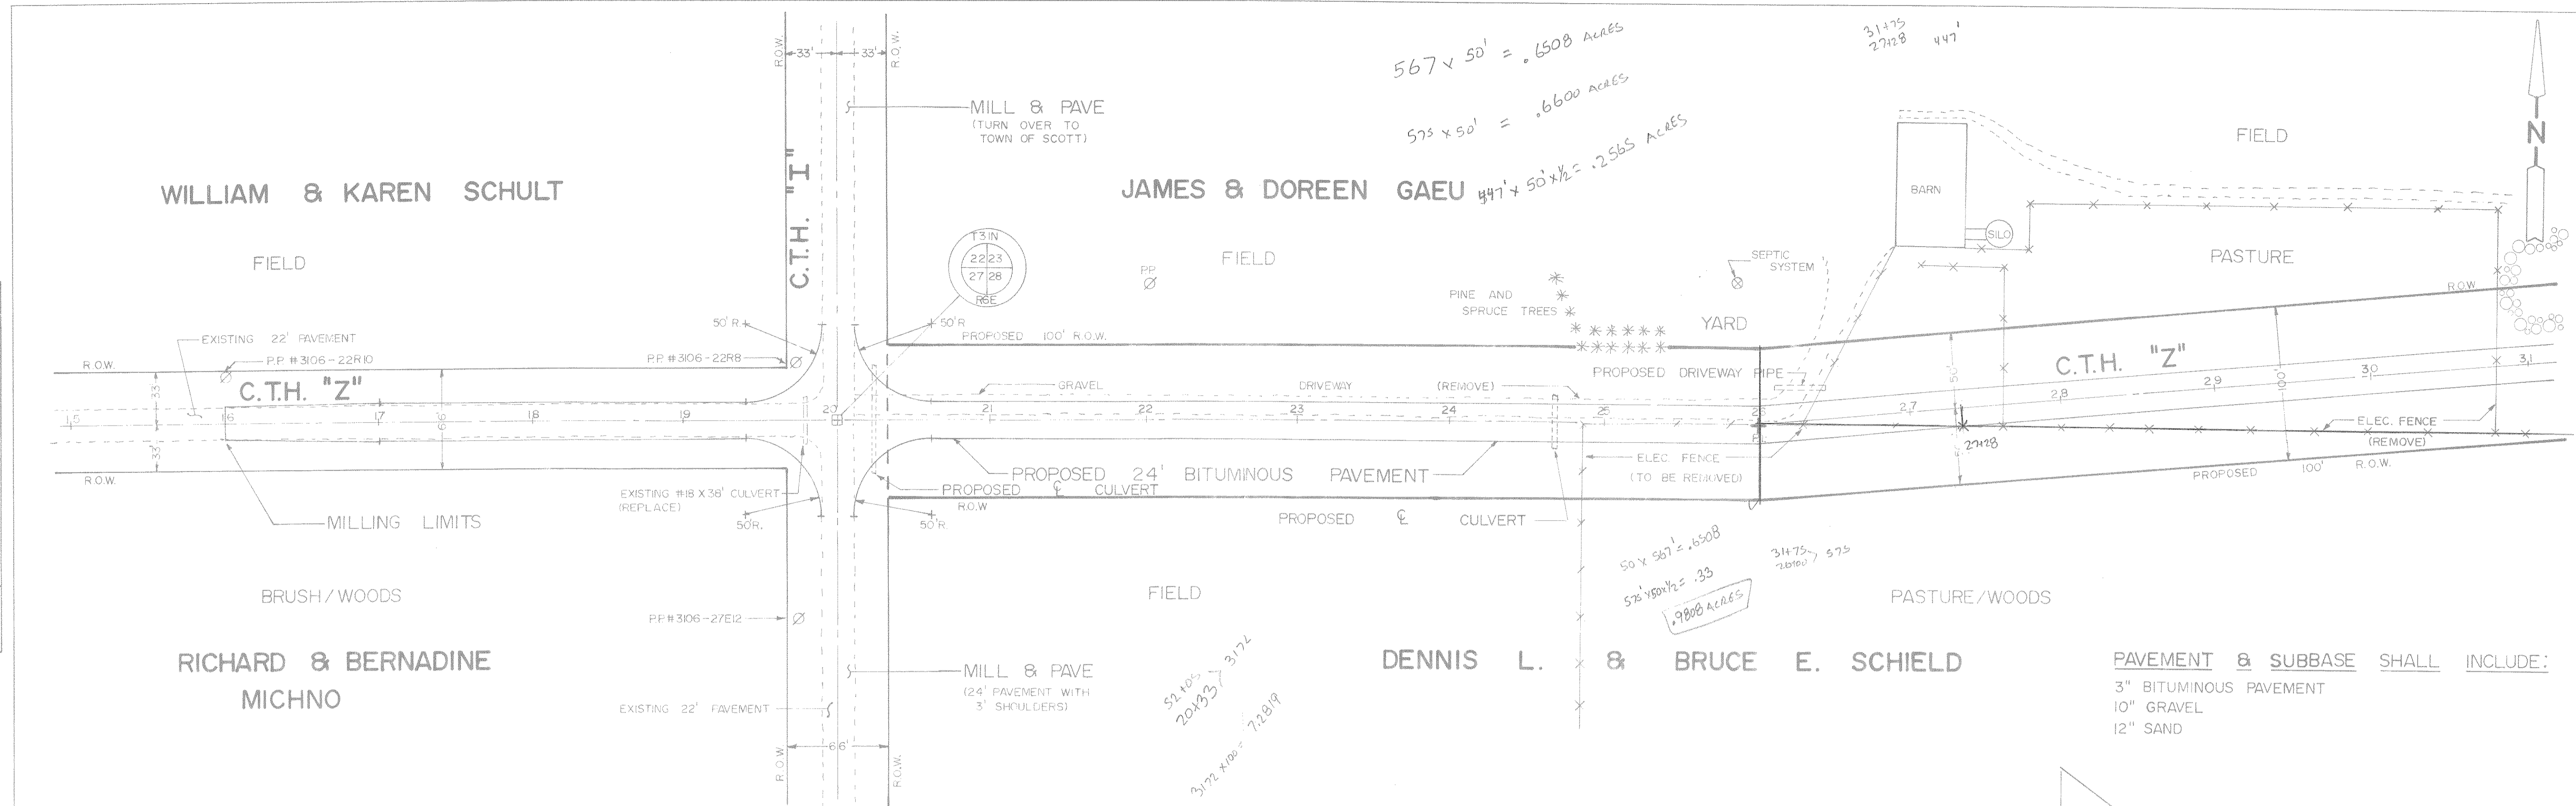

PAVEMENT & SUBBASE SHALL INCLUDE:
 3" BITUMINOUS PAVEMENT
 10" GRAVEL
 12" SAND

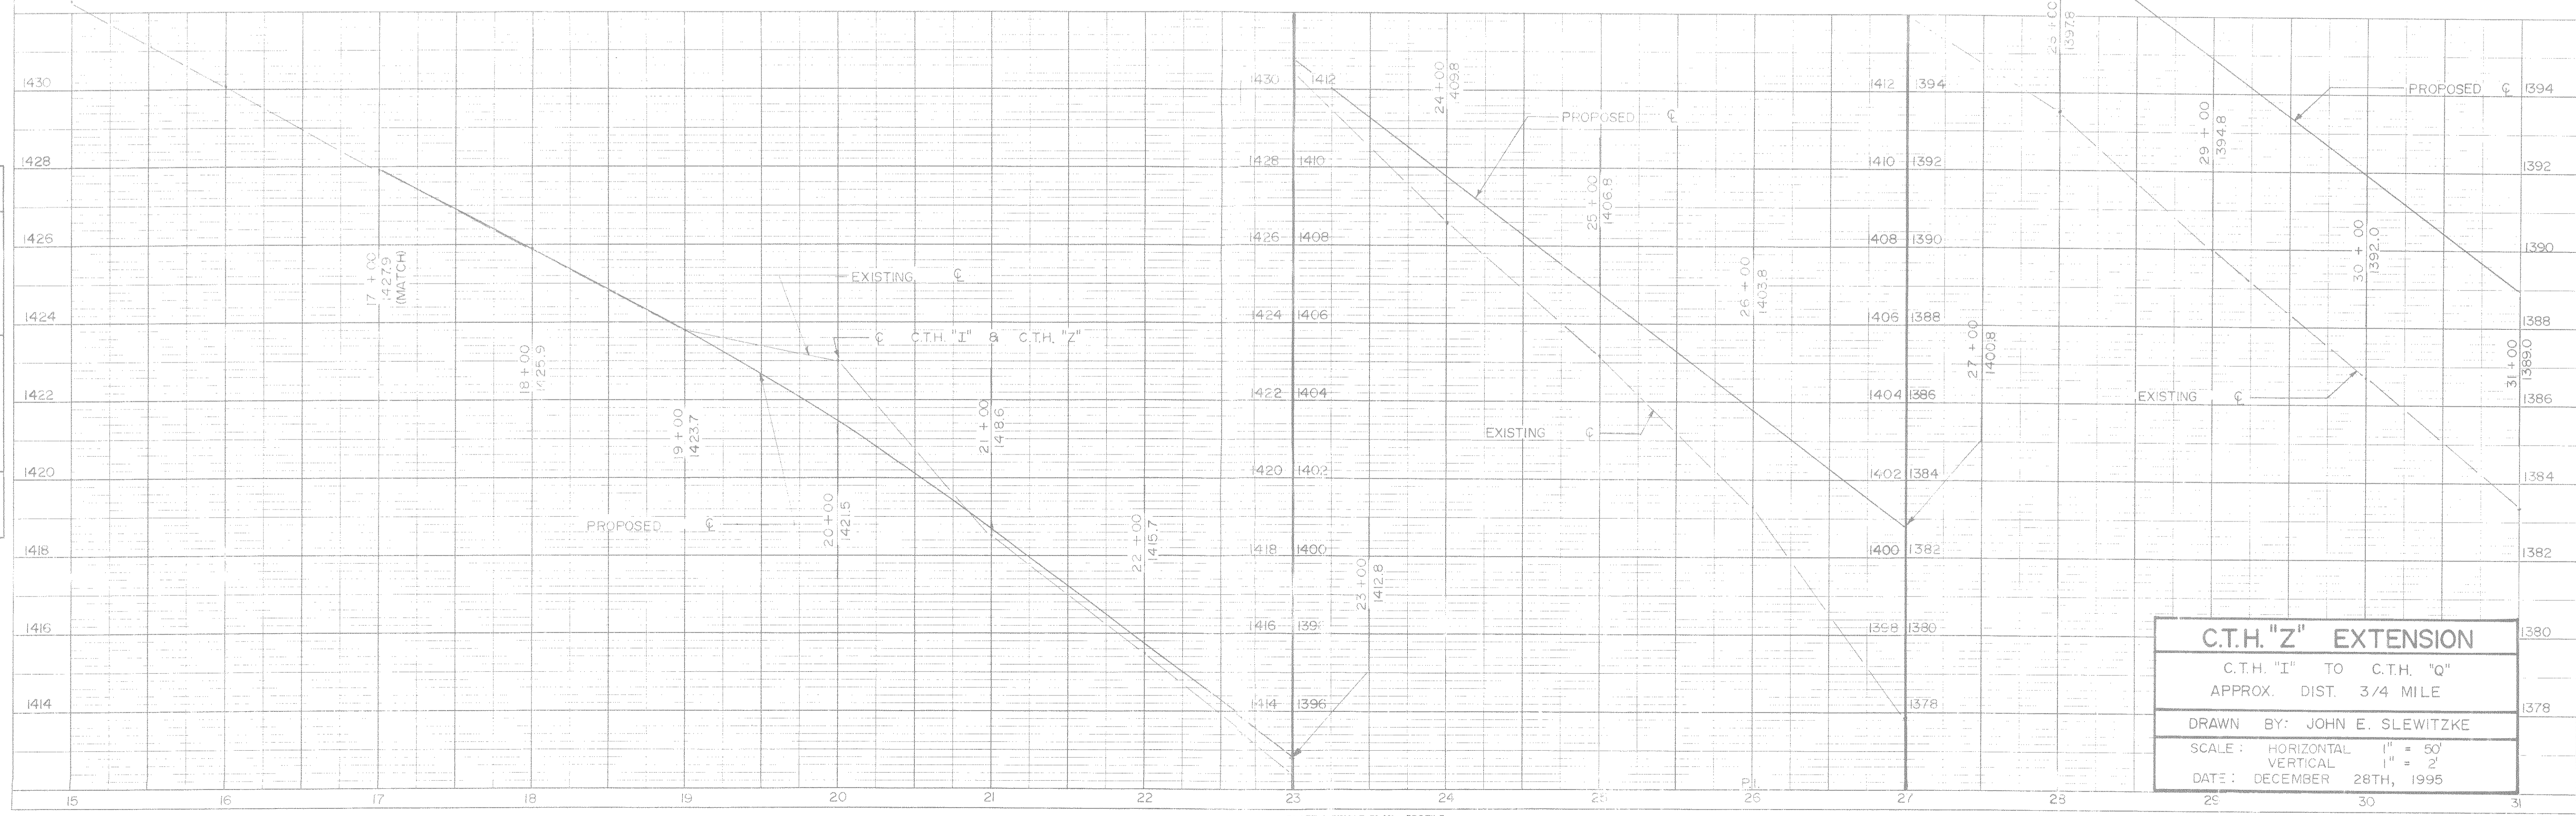

C.T.H. "Z" EXTENSION
 C.T.H. "I" TO C.T.H. "Q"
 APPROX. DIST. 3/4 MILE
 DRAWN BY: JOHN E. SLEWITZKE
 SCALE: HORIZONTAL 1" = 50'
 VERTICAL 1" = 2'
 DATE: DECEMBER 28TH, 1995