
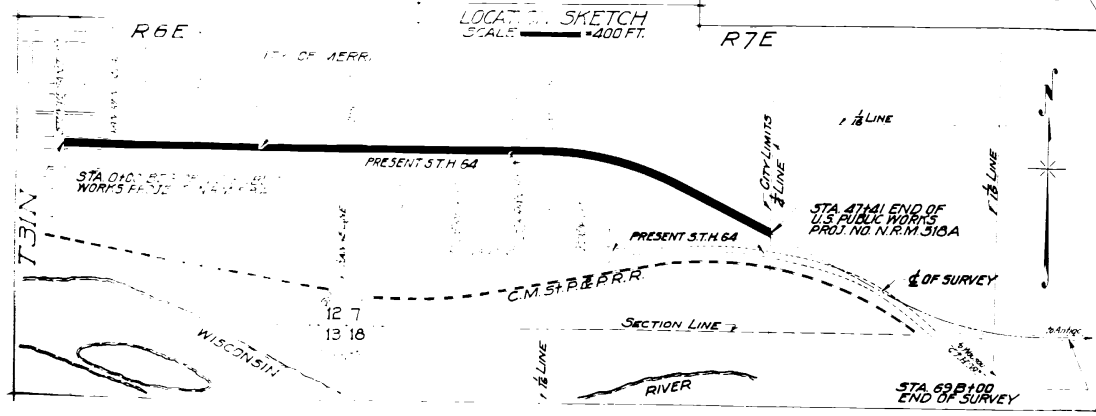


R 6 E

R 7 E

CITY OF MERRILL

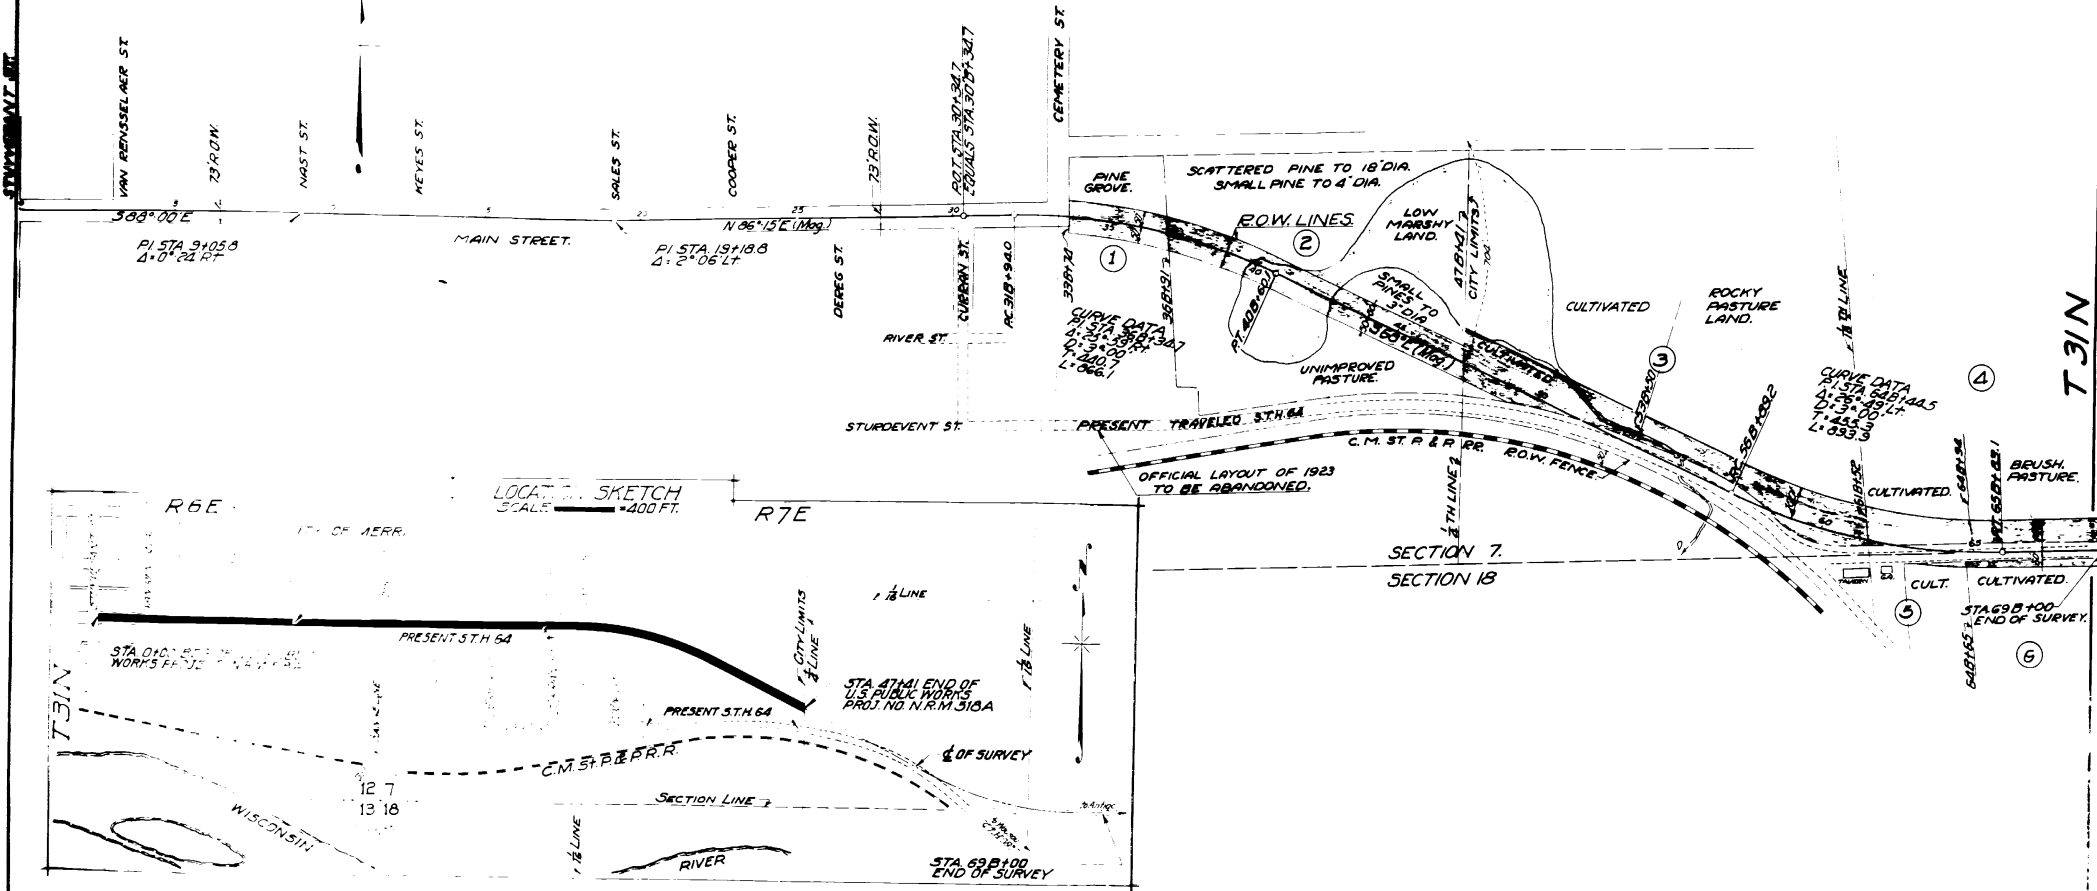

NO.	OWNER	ADDRESS	TOTAL ACRES	CLASSIFICATION OF LAND			DESCRIPTION	MORTGAGEE	ADDRESS	REMARKS
				MARSH LAND	UNIMPROVED LAND	IMPROVED LAND				
1	E.J. TESKE	MERRILL WIS.	0.73			0.73	W. PART SE 1/4 SW 1/4 SEC. 7 T. 31 N. R. 7 E.			
2	A.F. ZANTOW	"	2.41	0.51	1.08	0.82	E. PART " " " "			
3	A.F. ZANTOW	"	3.60		1.85	1.75	SW 1/4 SEC. 7 T. 31 N. R. 7 E.			
4	EMMA BOETTCHER ZAHN	"	1.48		0.62	0.86	SE 1/4 SEC. 7 " " " "			
5	KAMKE TAVERN	"	0.03				NW COR. NE 1/4 NE 1/4 SEC. 18 T. 31 N. R. 7 E.			
6	FRED NIENOW	"	0.17			0.17	NE 1/4 SEC. 18 EXC. NW COR. " "			
TOTALS			8.42	0.51	3.55	4.36				

Drawn By C.L.S. & M.B.B. Dec 1933
 Checked By M.G.J. & L.M.P.

U.S. PUBLIC WORKS PROJECT NO. N.R.M. 518A.
 MAIN STREET - MERRILL, WIS.
 ST. NO. 64 LINCOLN COUNTY
 SCALE = 200 FT.