

PLAN	BY	DATE
SURVEYED		
PLOTTED		
NOTE BOOK NO.		
GRADES CHECKED		
STRUCTURE NOTATIONS CHK'D		

PROFILE	BY	DATE
SURVEYED		
PLOTTED		
NOTE BOOK NO.		
GRADES CHECKED		
STRUCTURE NOTATIONS CHK'D		

QUINTEN
AMENT SR.
W8302

STEPHAN & LAURA AMENT

PASTURE

BRUSH
PROPOSED 22' BITUMINOUS PAVEMENT WITH 2' SHOULDERS

W8192
YARD

GUIDE POLE
3205-22W1

TELE. PED. # 4137
PP.

PP # 3205-22E7

BARB WIRE FENCE
(FOUR STRANDS)

TELE. PED. # 7287
PP # 3205-22E6

NORWAY PINES

TELE. PED. # 4136

LILAC HEDGE
PP # 3205-22E4

CONSTRUCT TURN-A-ROUND

R.O.W.

EXISTING 30' X 15" CULVERT

BRUSH LINE

ELEC. FENCE

BROOK

GR. DR.

W8225
YARD

UNDER GROUND CABLES

EXISTING 32' X 15" CULVERT

DRIVE

WOODS

WOODS

W8203
YARD

P.P.

UNDER GROUND TELEPHONE CABLE

GR. DR.

PROPERTY LINE
FORTY LINE

TOWN OF HARDING
RECONSTRUCTION
BROOKS DRIVE
1 MILE WEST OF C.T.H.#1
DRAWN BY: JOHN E. SLEWITZKE
SCALE: HORIZONTAL 1" = 50'
VERTICAL 1" = 2'
DATE: APRIL 21ST, 1996

JOHN & JUDITH TOMAJCIK

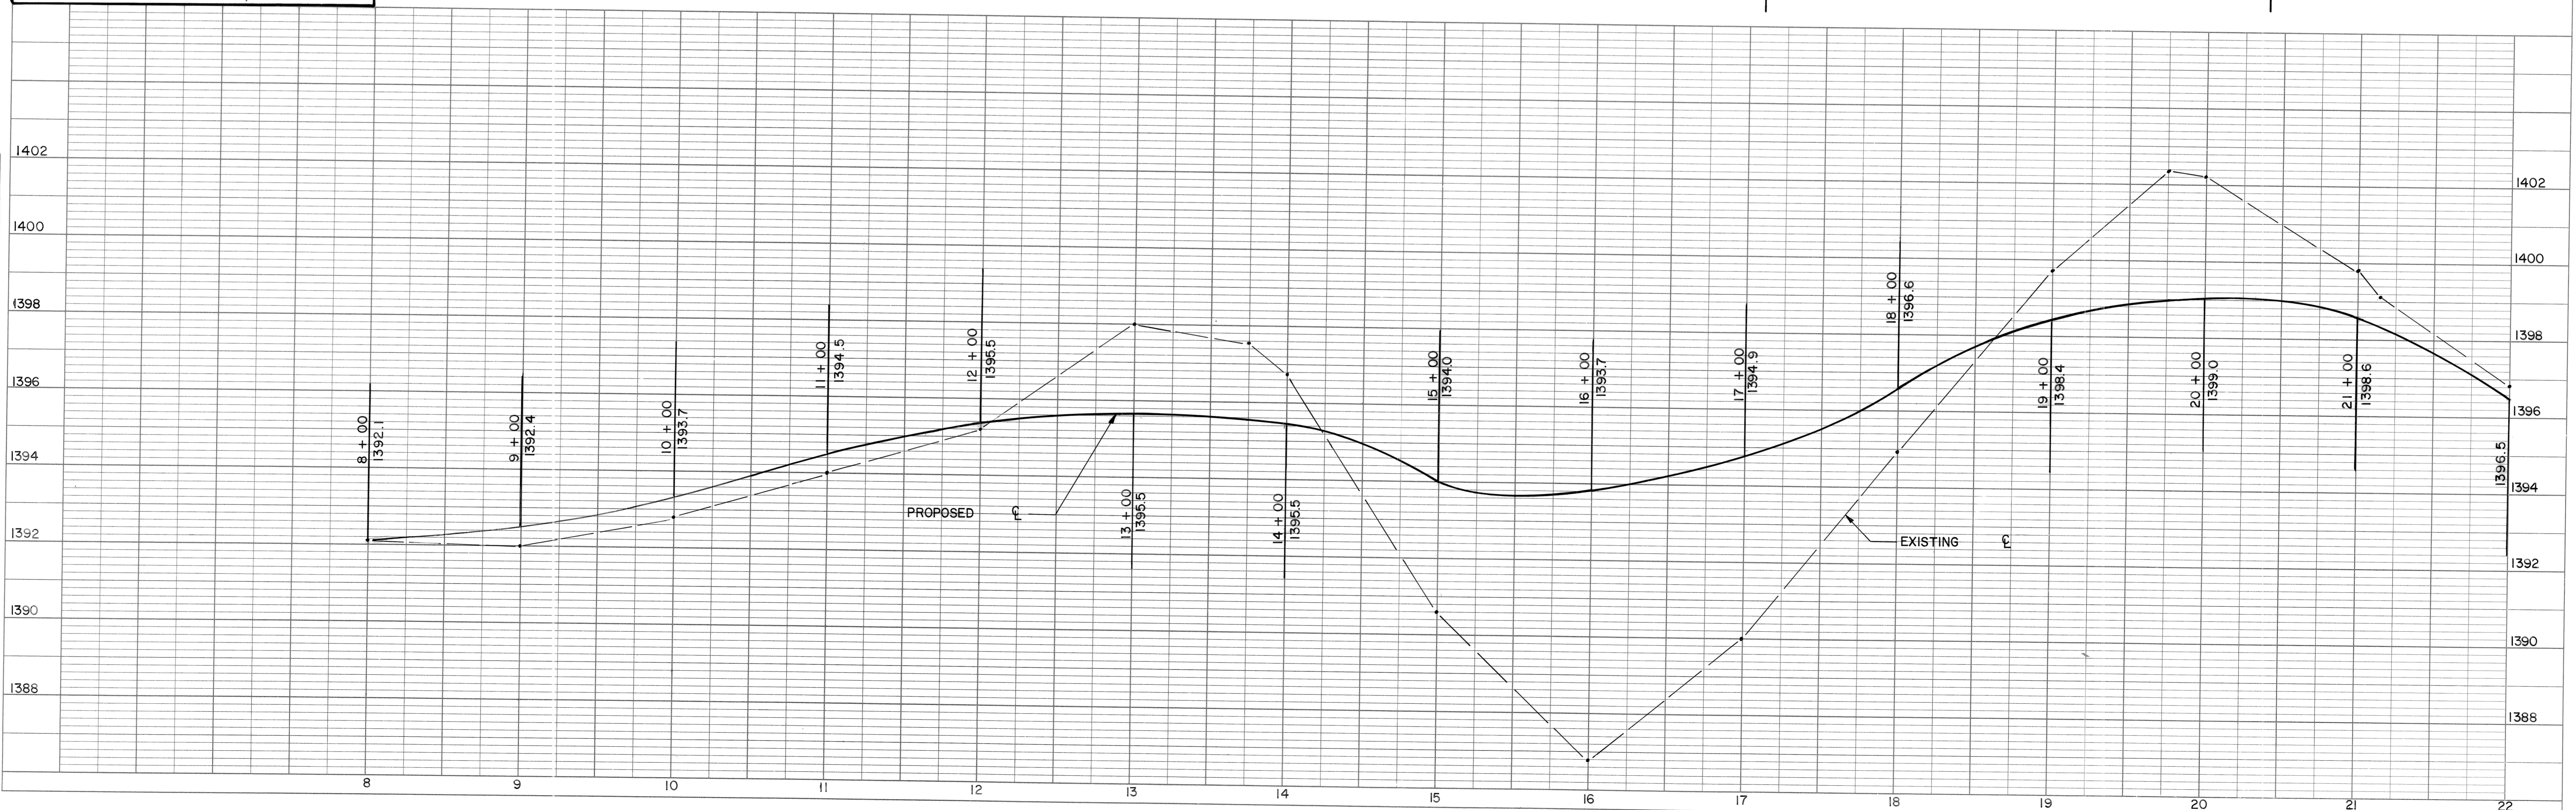


PLATE 1 SINGLE PLAN - PROFILE
CHARLES BRUNING CO.
MADE IN U.S.A.