

CURVE DATA
 P.I. STA. 401+76.21
 A = 31°-16'-34"
 D = 11°-15'
 R = 507.30
 T = 142.56
 L = 278.01

CURVE DATA
 P.I. STA. 410+47.03
 A = 20°-27'-53"
 D = 11°-15'
 R = 509.30
 T = 91.93
 L = 181.91

STA	SIZE	INLET	OUTLET
408+00	42" CSCP	1552.10	1550.38
417+82	24" CSCP	1553.50	1552.00
420+92	24" CSCP	1561.50	1560.00


CURVE DATA
 P.I. STA. 420+49.38
 A = 44°-54'-45"
 D = 6°-45'-00"
 R = 848.83
 T = 350.84
 L = 665.37

CURVE DATA
 P.I. STA. 402+02.53
 A = 14°-31'-49"
 D = 11°-15'
 R = 507.30
 T = 64.93
 L = 129.16

CURVE DATA
 P.I. STA. 429+55.13
 A = 124°-45'-56"
 D = 24°-54'-40"
 R = 230.00'
 T = 439.63
 L = 500.84

▲ - EROSION BALE DITCH CHECKS

SCALE:
 HORIZONTAL 1" = 100'
 VERTICAL 1" = 10'

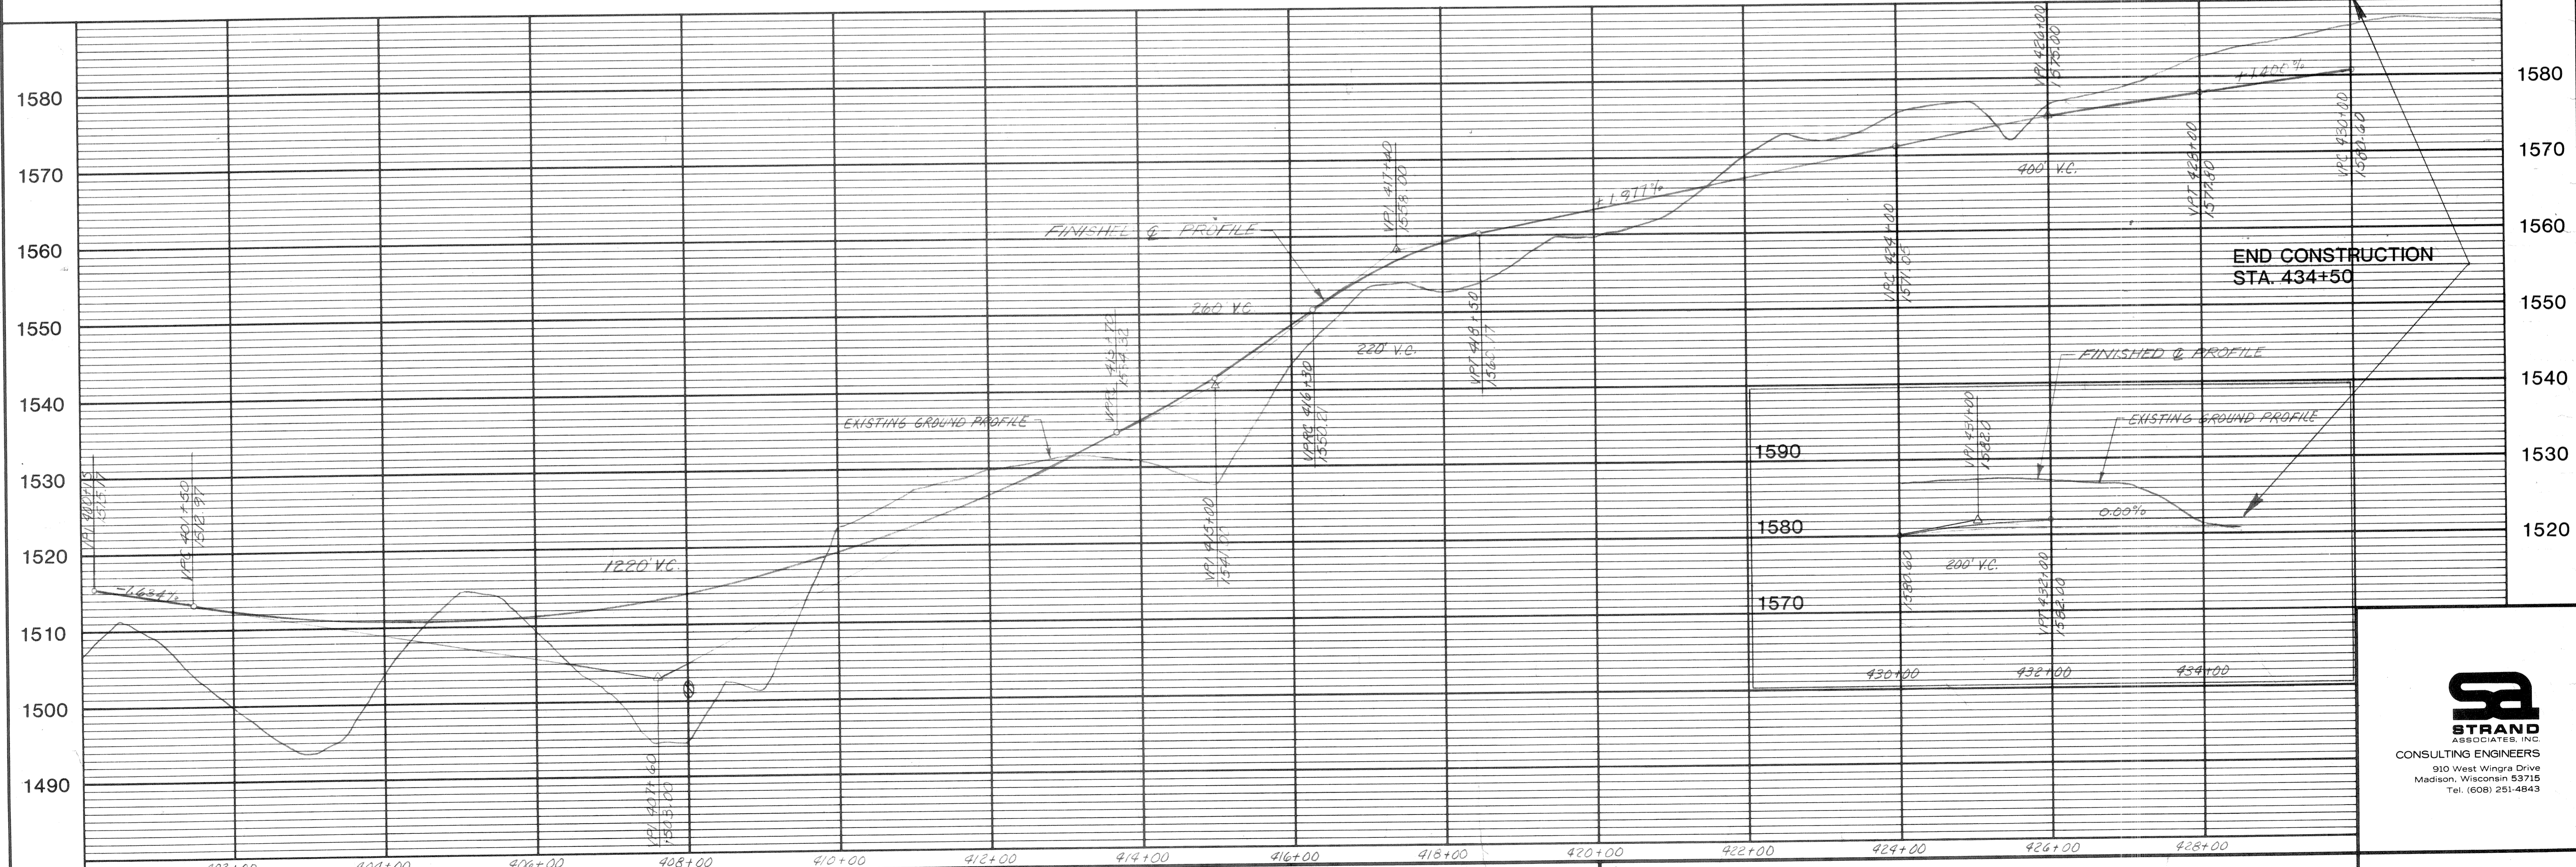

DES BY R.F.W.
 DWN BY R.C.U.
 APP BY N.D.P.
 DATE

ROAD RECONSTRUCTION
LANDFILL DRIVE

LINCOLN COUNTY, WISCONSIN



171-420-13
 SHEET OF