


CURVE DATA

P.I. STA. 60+43.34
 $\Delta = 90^{\circ}49'09''$
 $D = 11^{\circ}15'00''$
 $R = 509.30'$
 $T = 516.63'$
 $L = 807.28'$

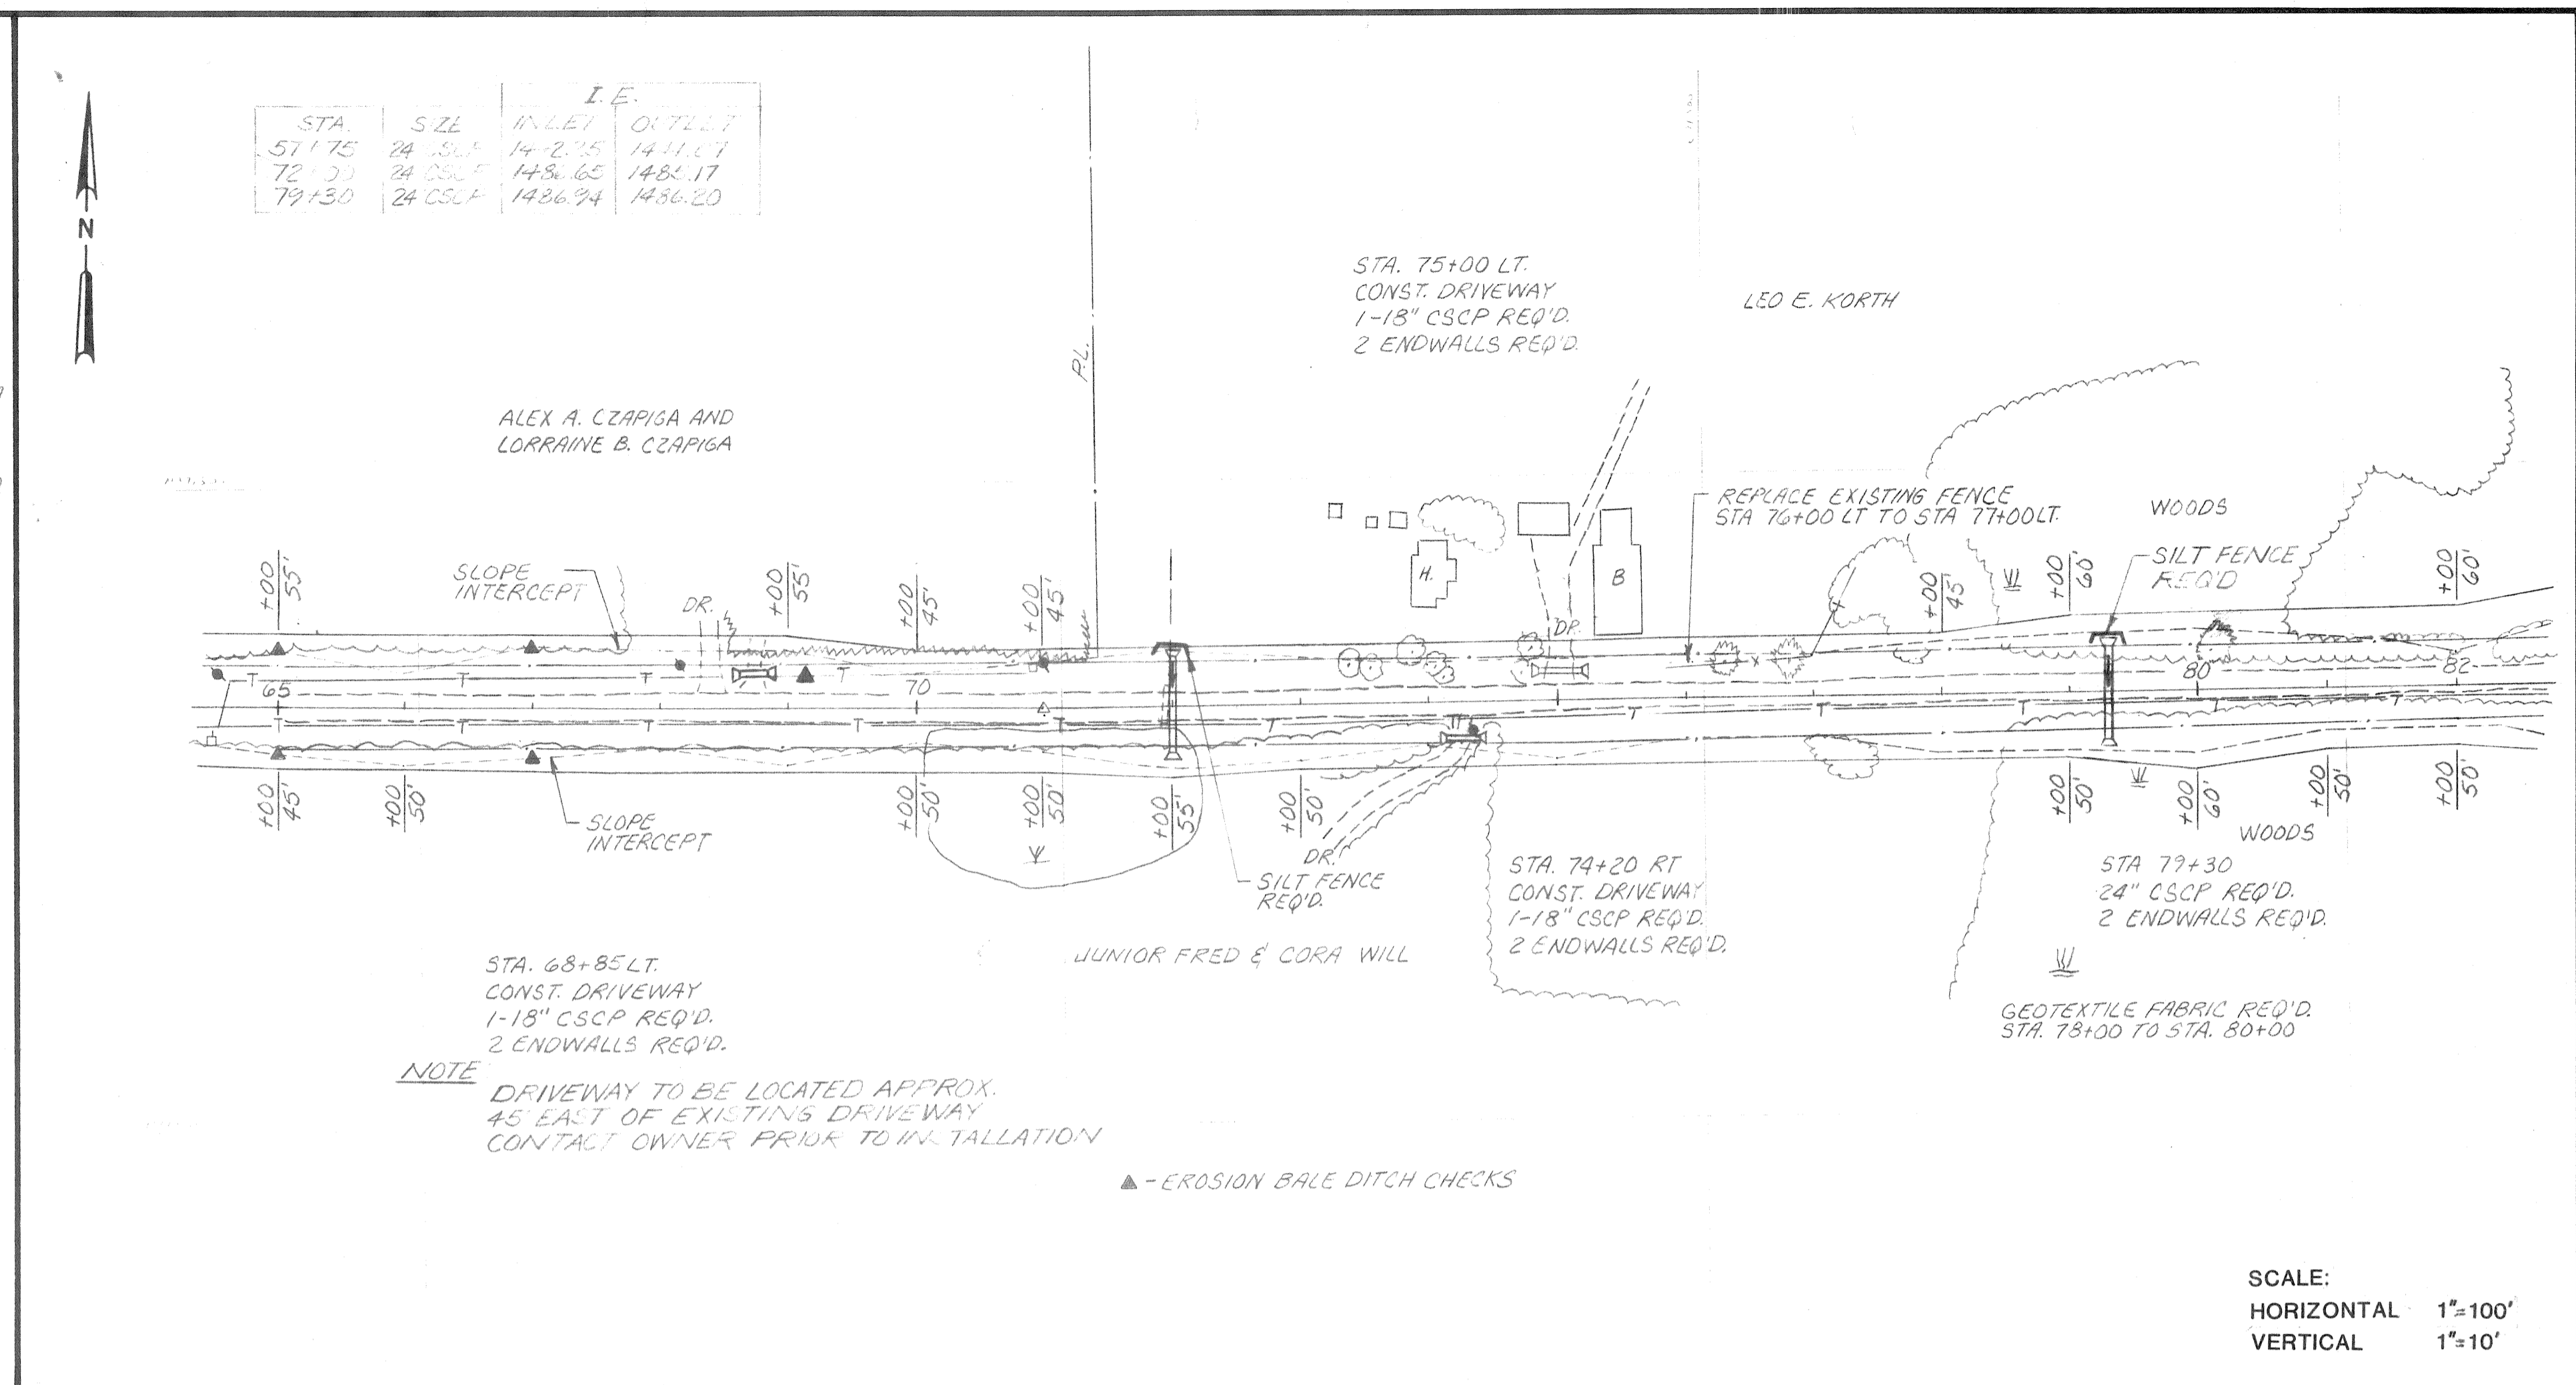

STA.	S.Z.L.	W.L.E.T.	O.L.L.E.T.
57+75	24' CSCP	14-2'25"	14-11'07"
72+00	24' CSCP	14-8'65"	14-8'17"
79+30	24' CSCP	14-8'94"	14-8'20"

NOTE
 DRIVEWAY TO BE LOCATED APPROX. 45' EAST OF EXISTING DRIVEWAY. CONTACT OWNER PRIOR TO INSTALLATION.

▲ - EROSION BALE DITCH CHECKS

SCALE:
 HORIZONTAL 1"=100'
 VERTICAL 1"=10'



DES. BY R.F.W.
 DWN. BY R.C.D.
 APP. BY N.D.P.
 DATE:

ROAD RECONSTRUCTION

WAYSIDE ROAD

LINCOLN COUNTY, WISCONSIN

171-420-6

