



STA.	SIZE	I	E
120+00	30" CSCP	1504.50	1504.01
137+00	42" CSCP	1472.68	1472.41

CURVE DATA
 P.I. STA. 134+10.40
 A = 66°-54'-39"
 D = 4°-30'-00"
 R = 1273.84
 L = 1486.91
 T = 841.32

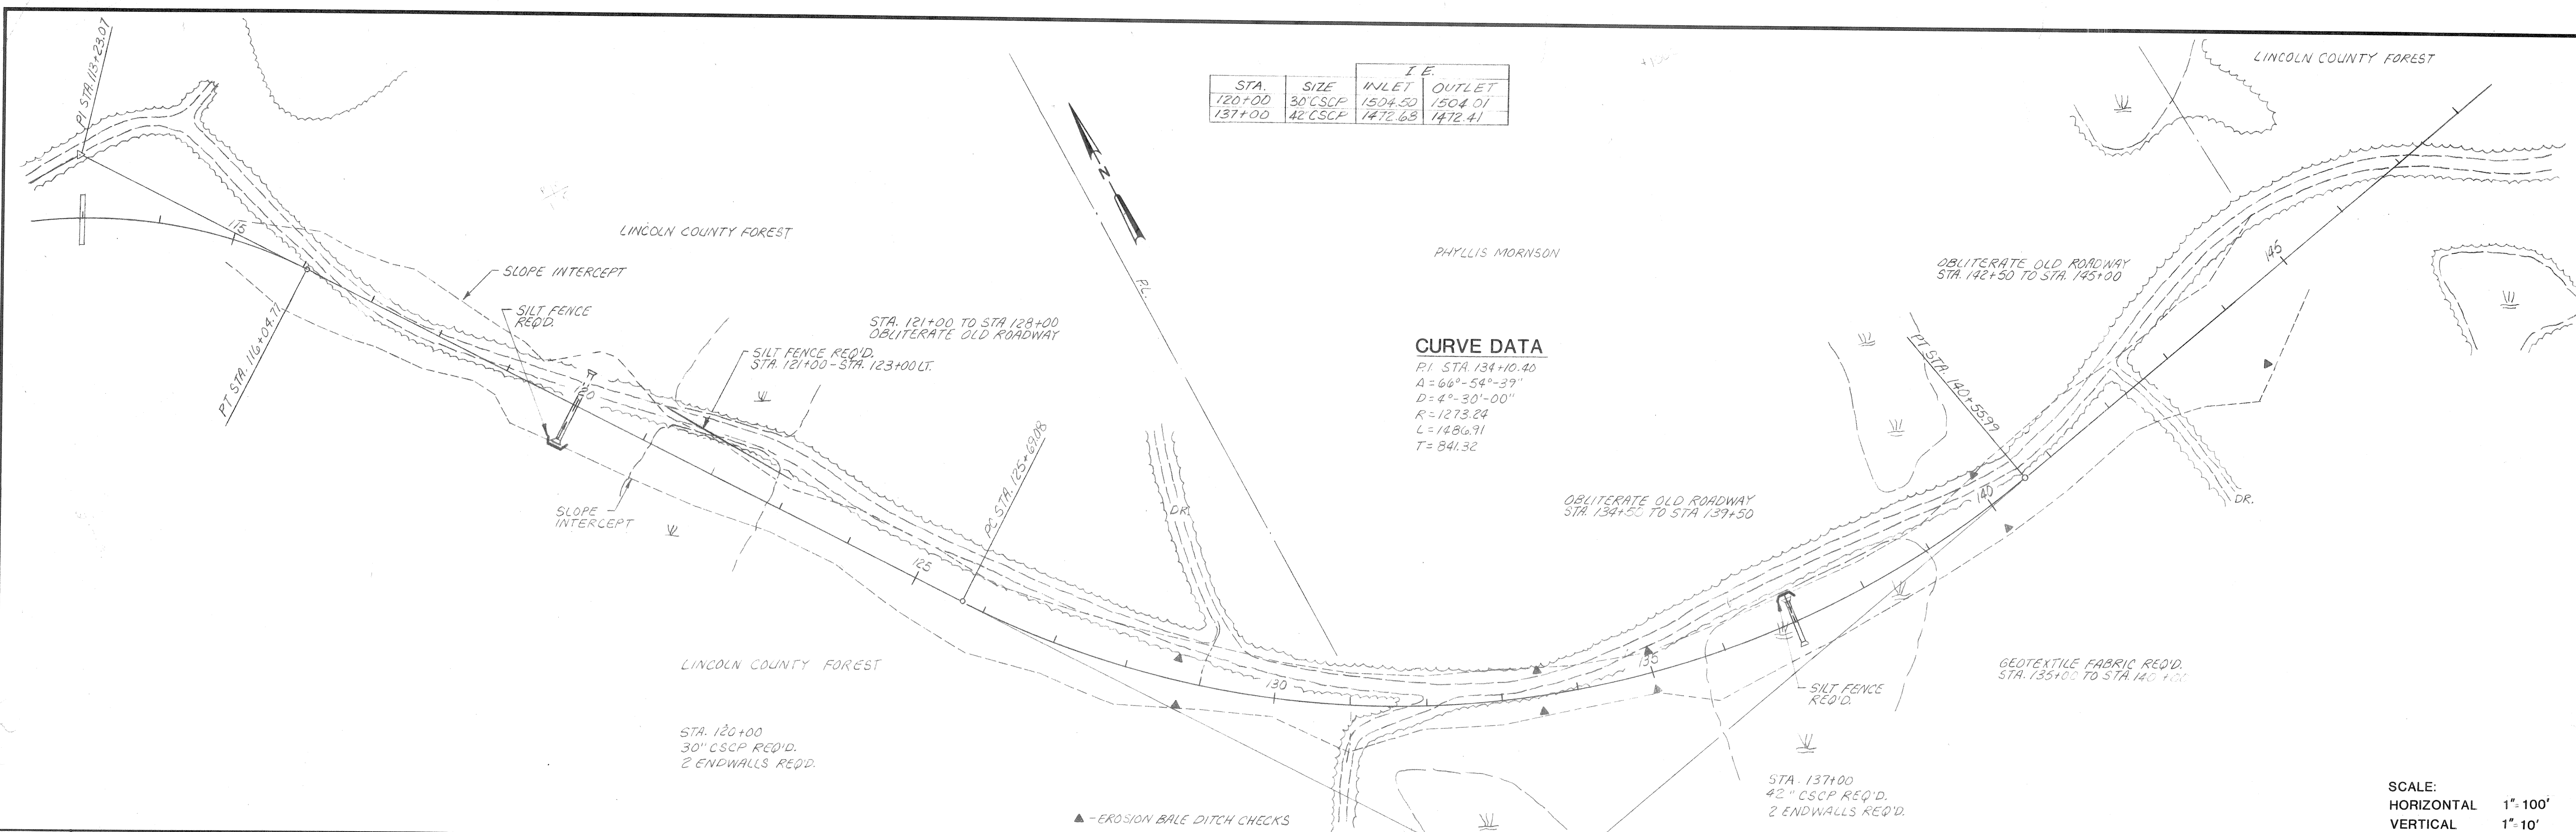

SCALE:
 HORIZONTAL 1" = 100'
 VERTICAL 1" = 10'

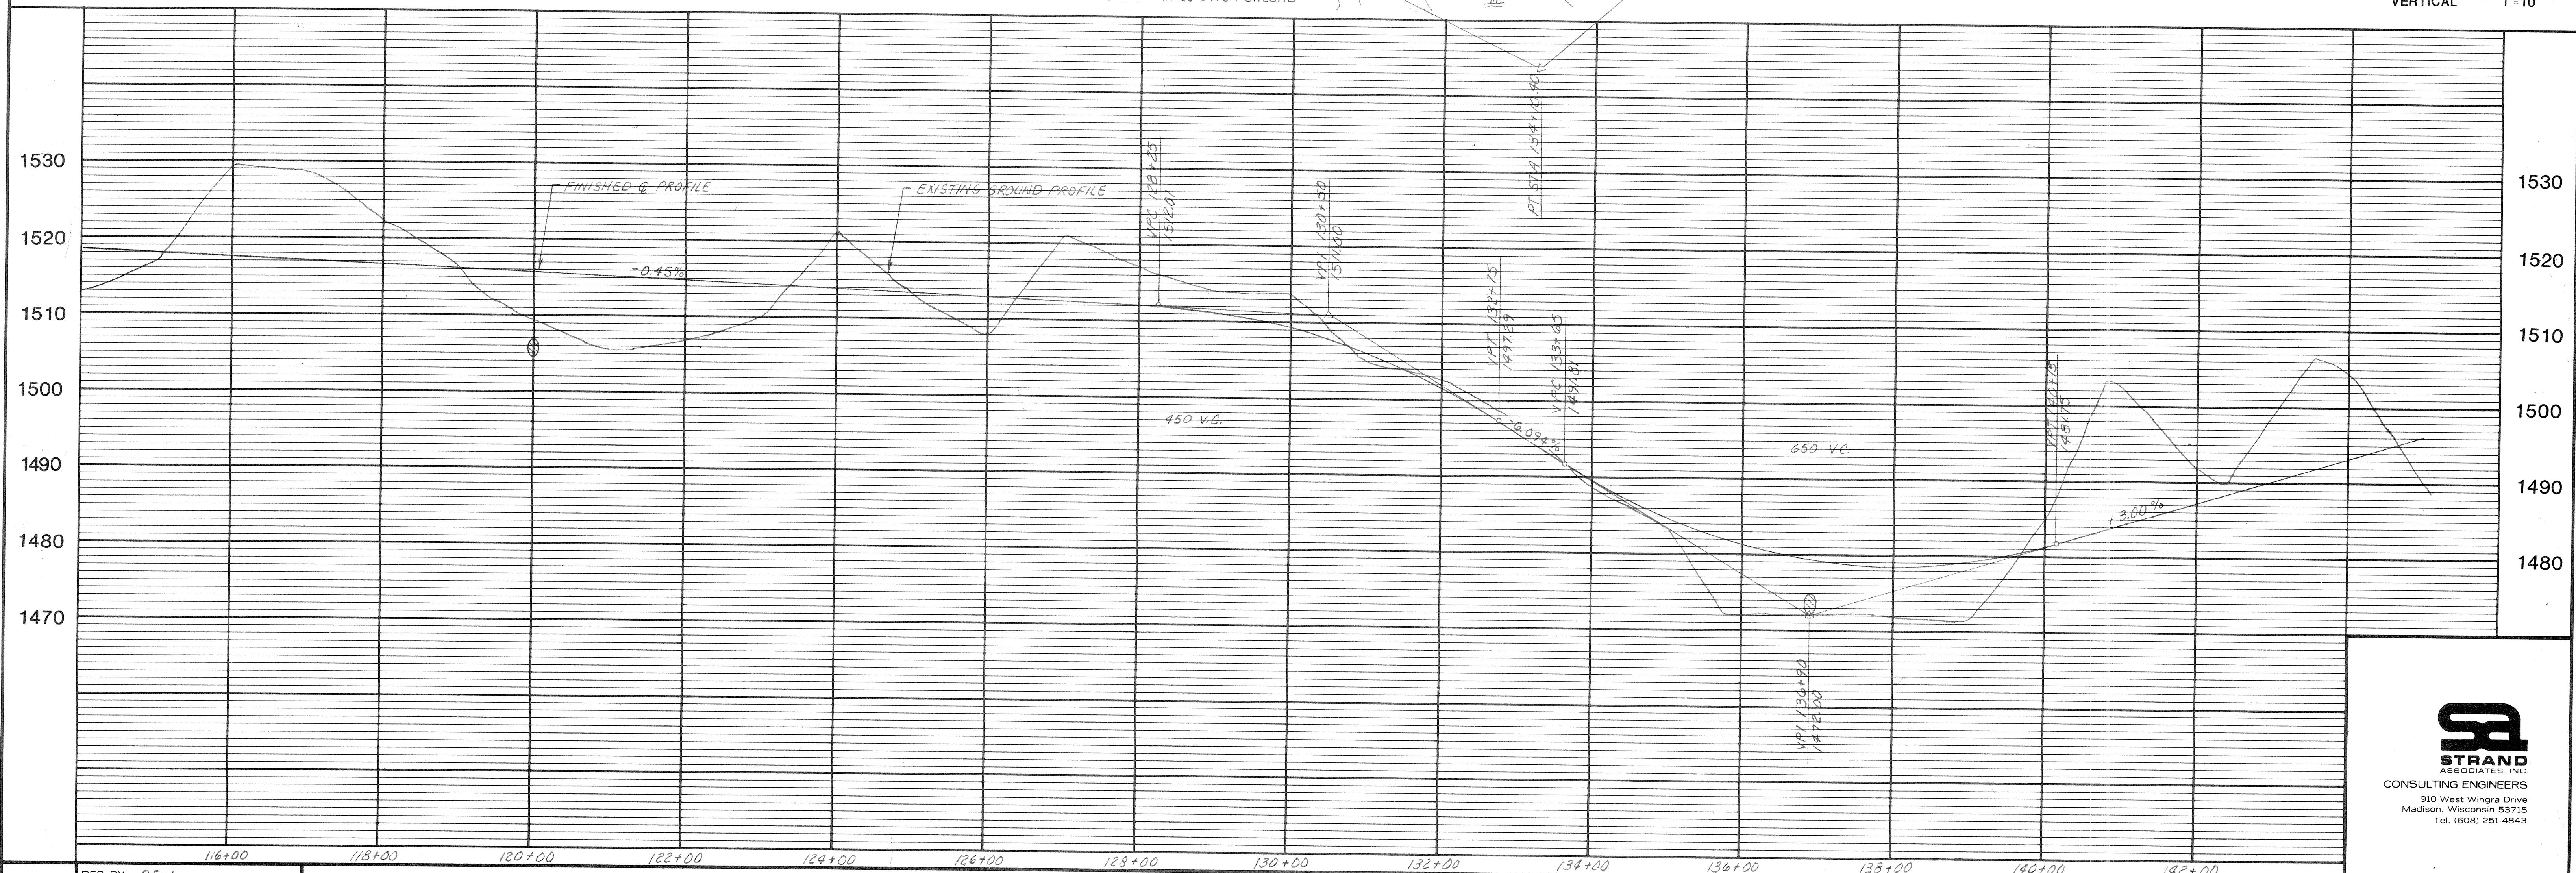

DES. BY R.F.W.
 DWN. BY R.C.J.
 APP. BY N.D.P.
 DATE

ROAD RECONSTRUCTION

OAK LAKE ROAD

LINCOLN COUNTY, WISCONSIN



171-420-8