


8" x 8" Wall Masonry Wall Reinforcing
or its equivalent should be used on this
building. The spacing of the reinforcing shall
be not less than every third course.

Detail of Wall Reinforcing

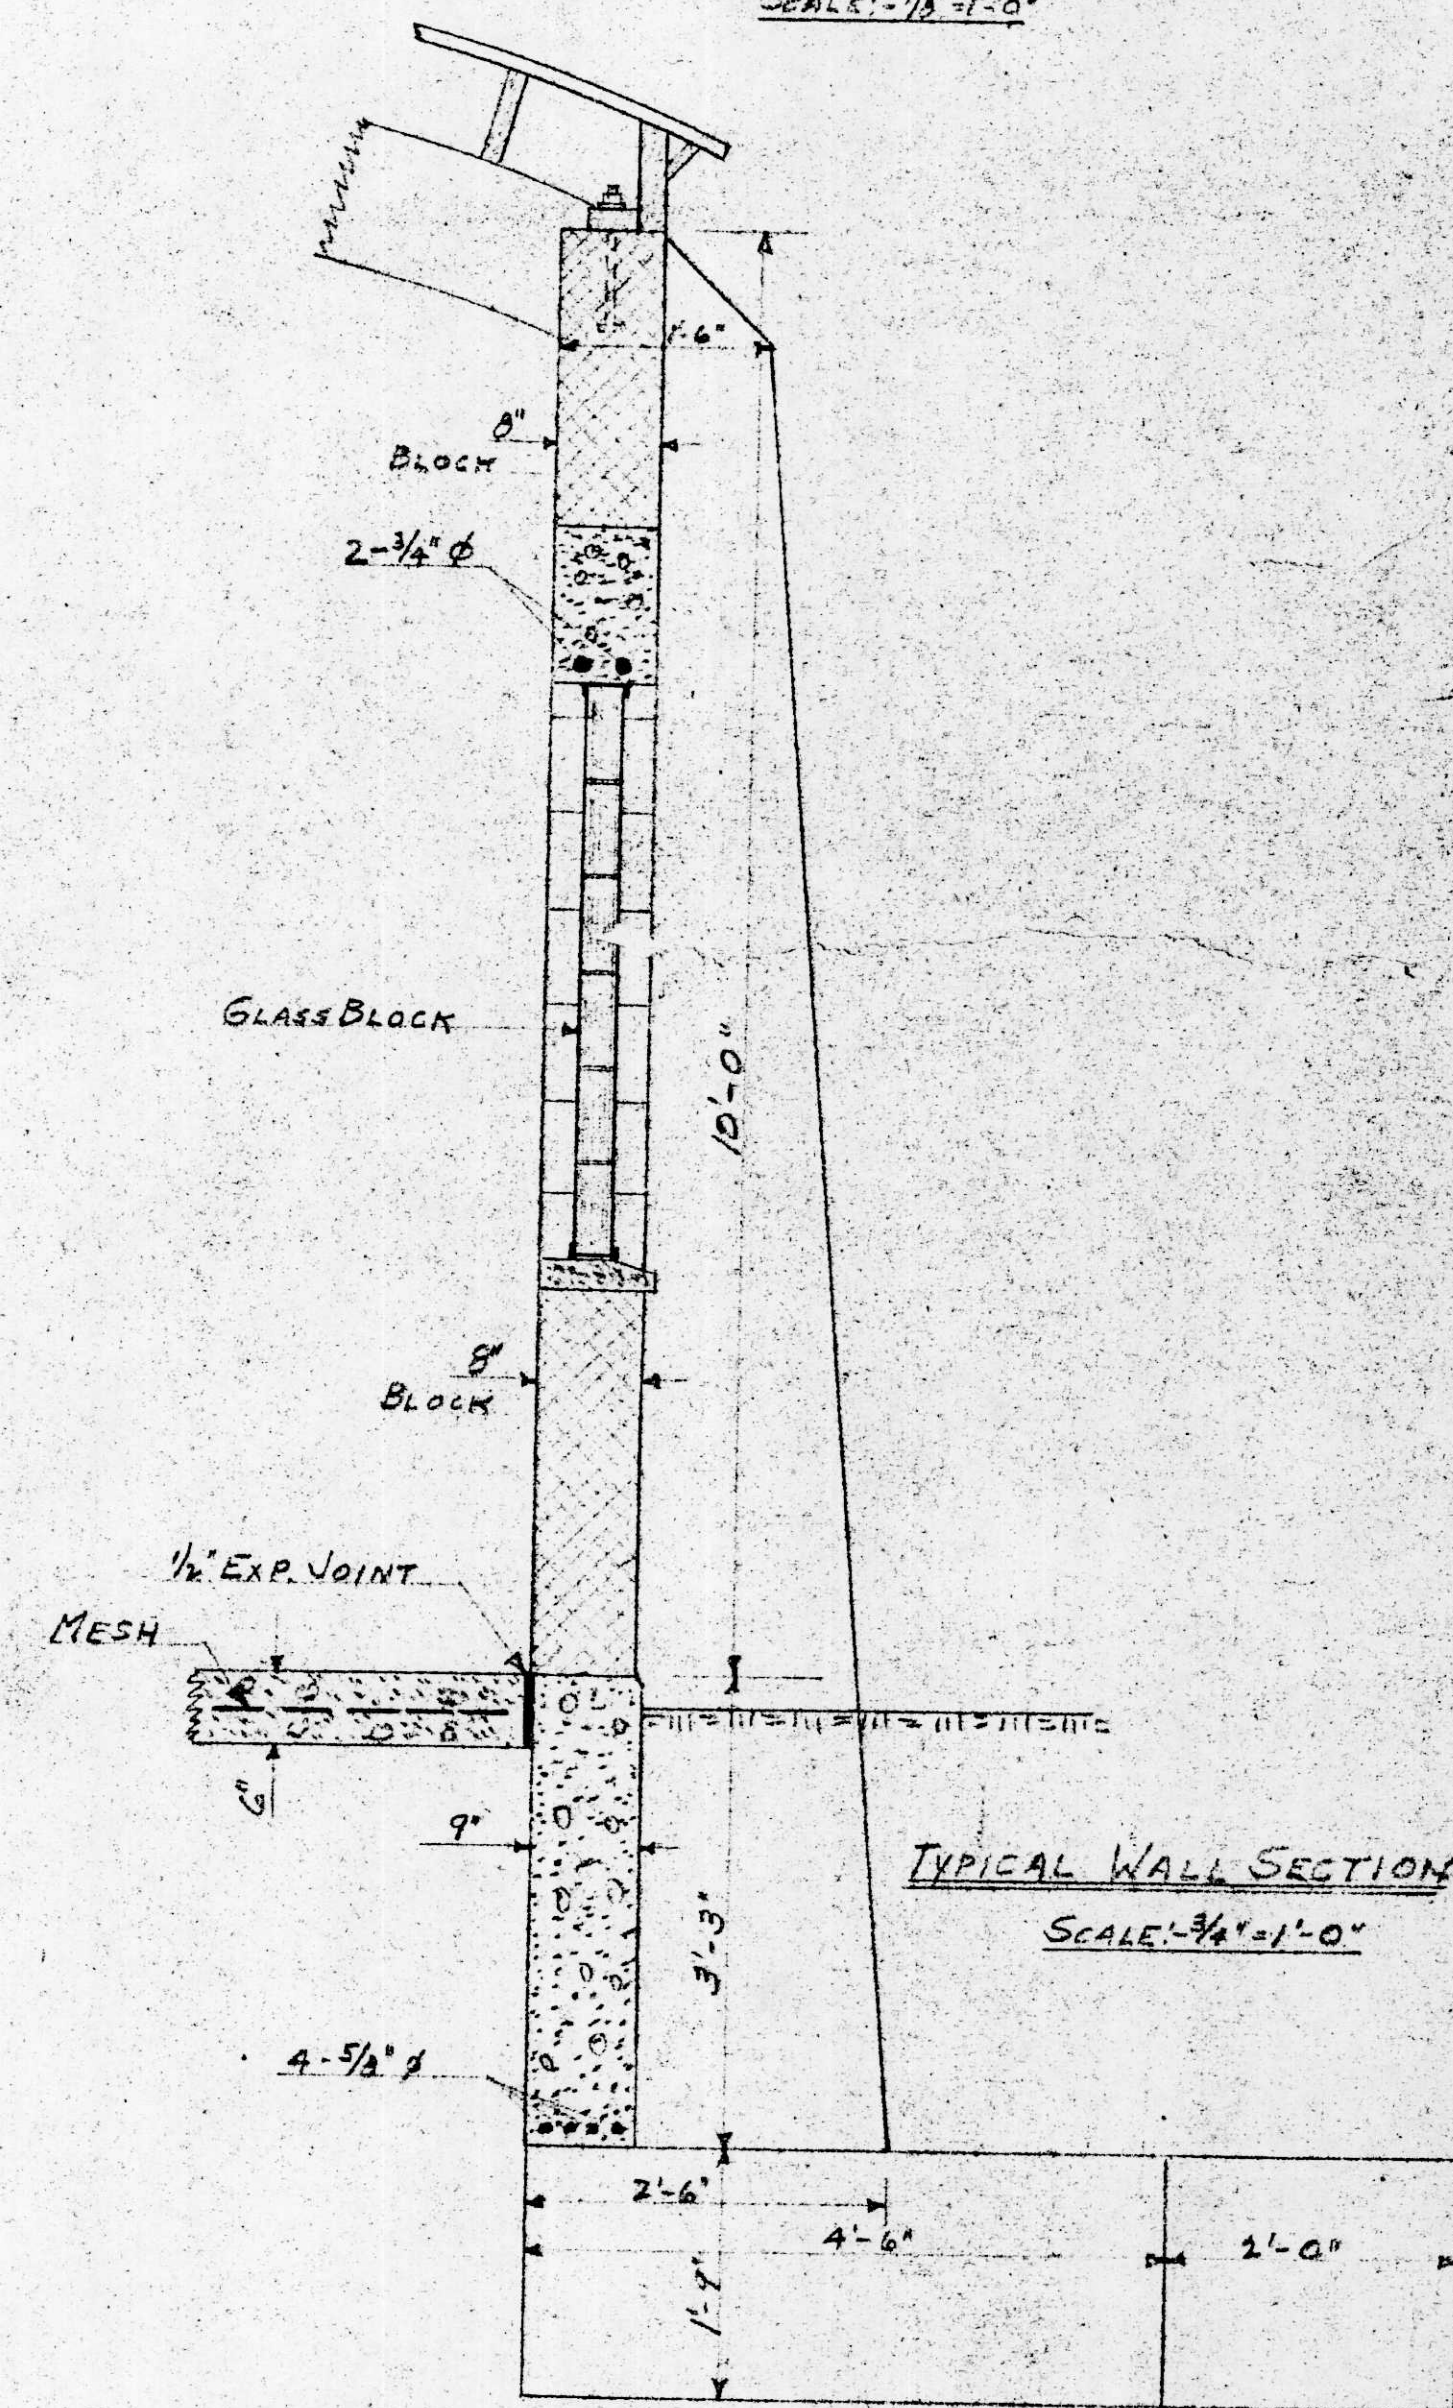

LINCOLN COUNTY FORESTRY DEPT.
SHOP & GARAGE
TOMAHAWK - WISCONSIN
SCALE: AS SHOWN 9/1/47 P.L.S.
Dwg. No. 208-3 GENISOT ENGINEERING CO.
BIRNLENDER, WIS.

REVISED 4/12/50
REVISED 12/6/47