


2" x 10" Wall Masonry Wall Reinforcing
or its equivalent should be used on this
building. The spacing of the reinforcing shall
be no less than every third course.

Detail of Wall Reinforcing

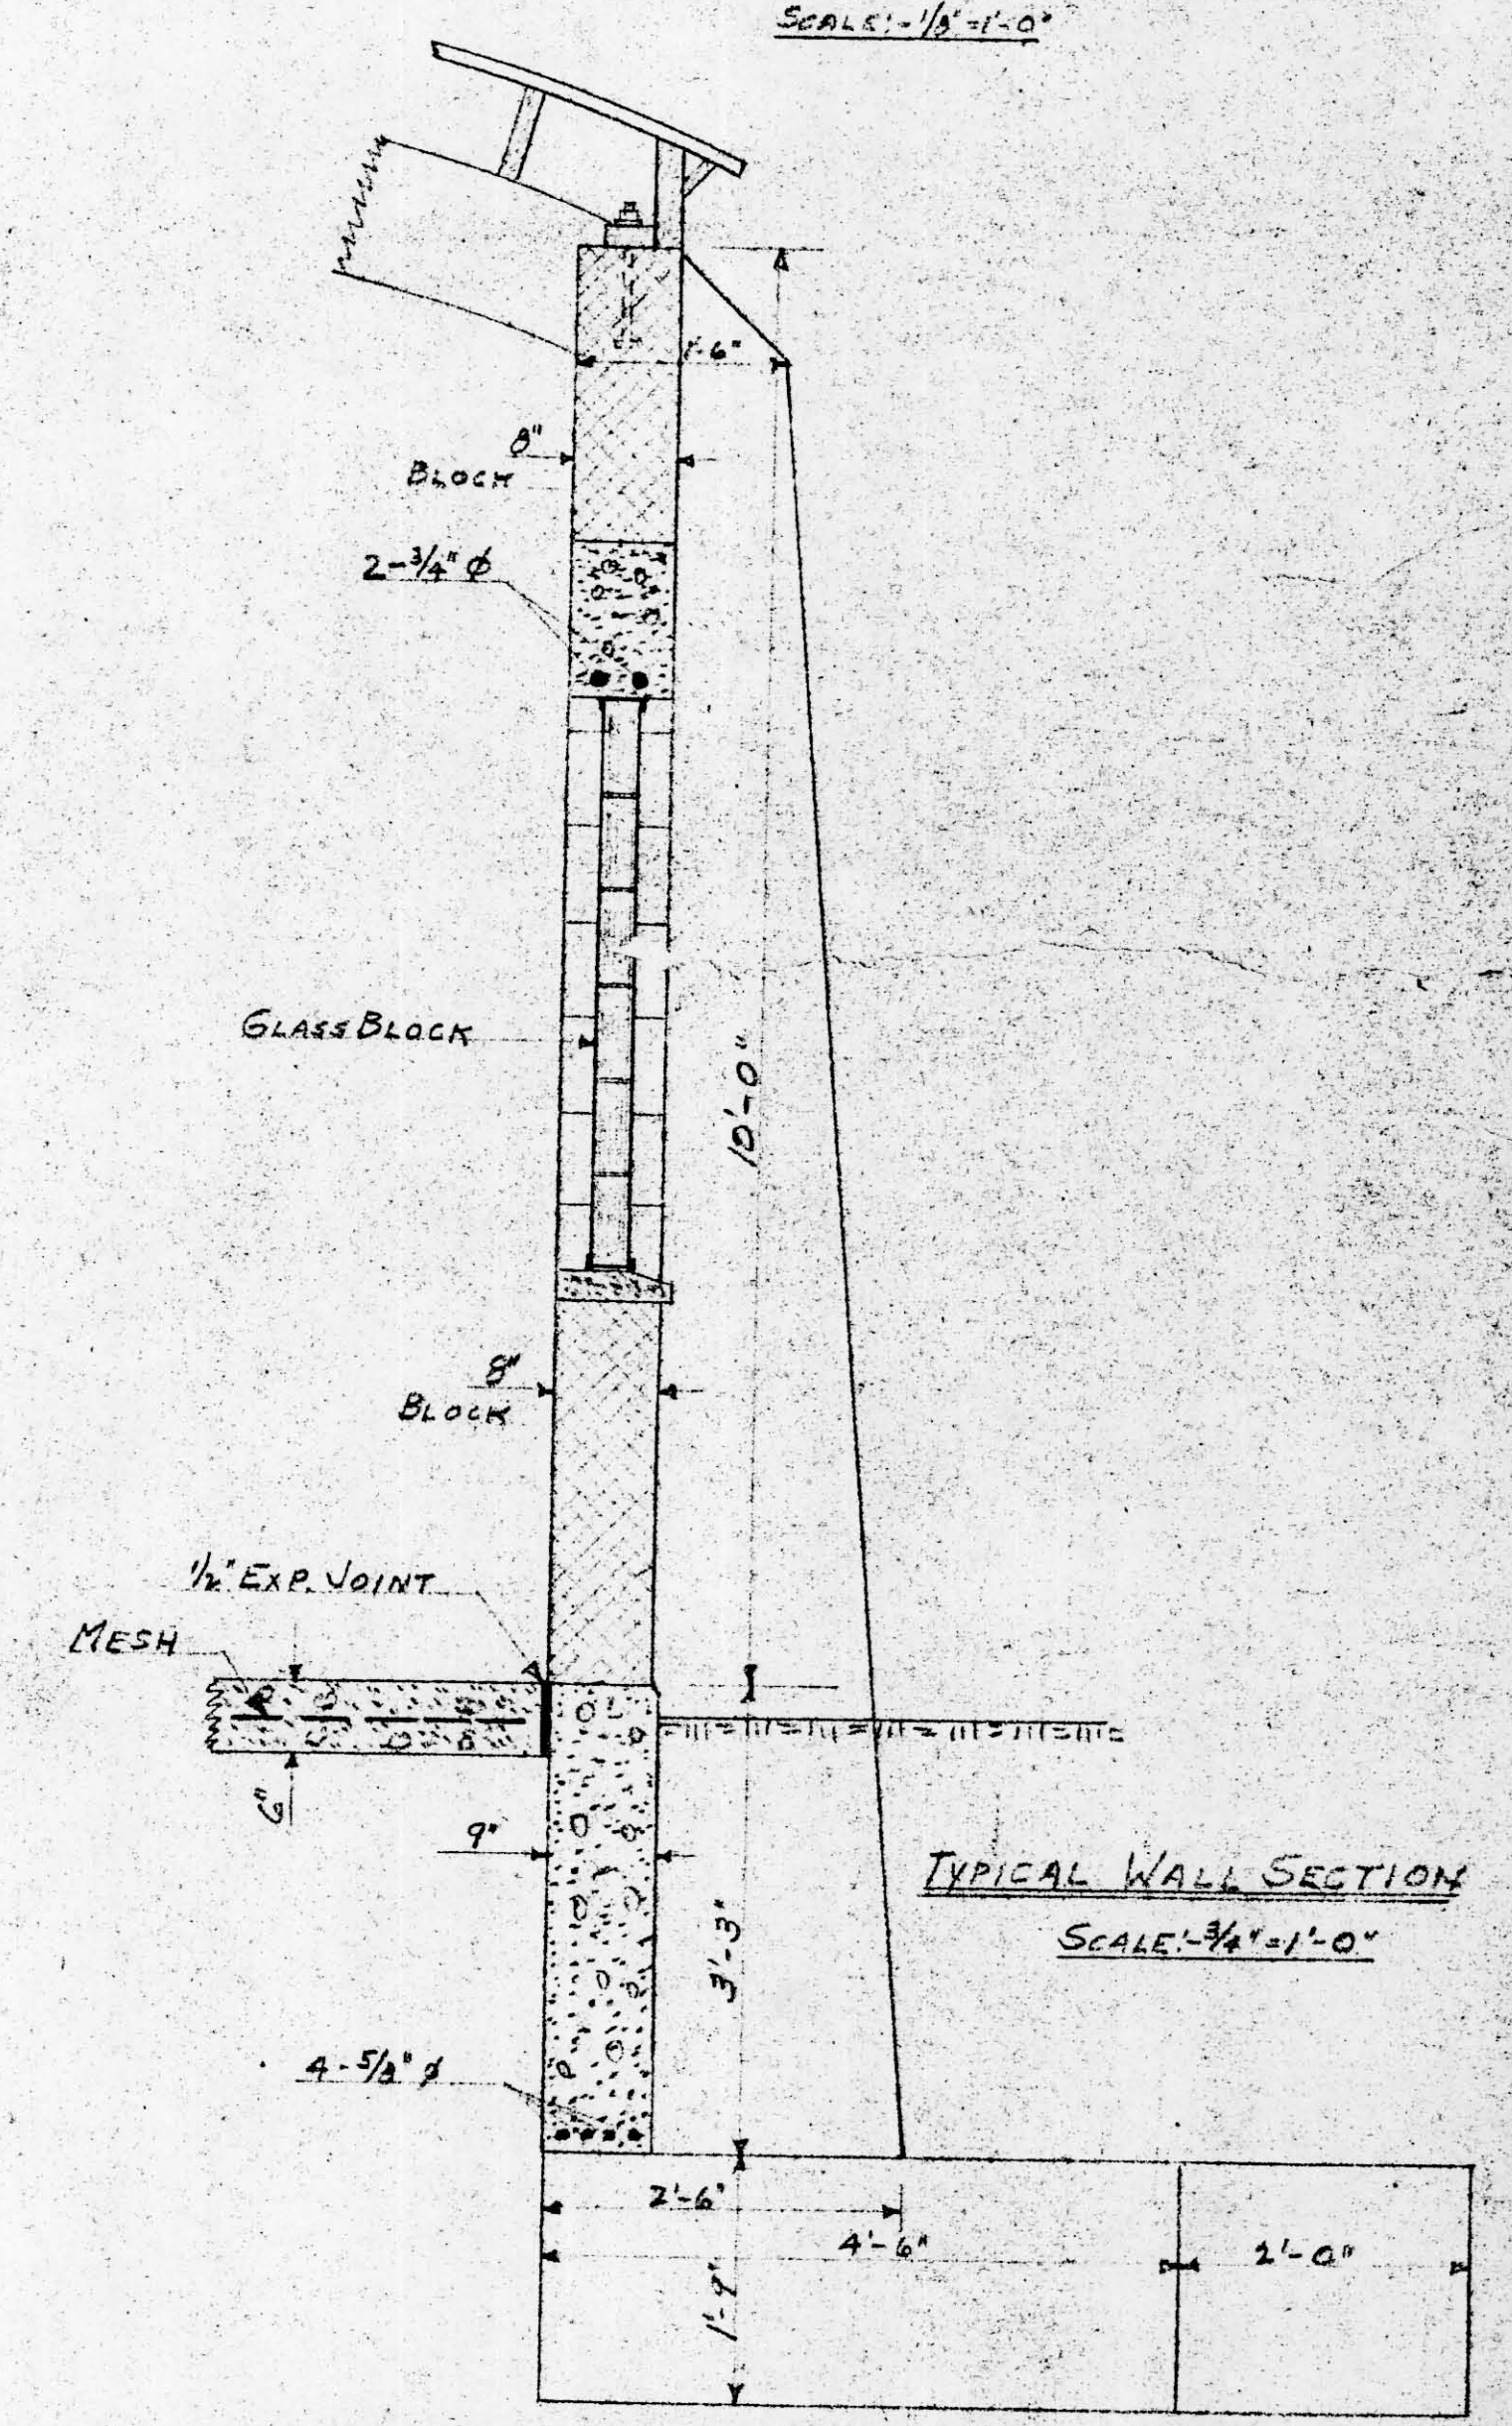

| | | |
|----------------|---|---------|
| | LINCOLN COUNTY FORESTRY DEPT. | |
| | SHOP & GARAGE | |
| | TOMAHAWK - WISCONSIN | |
| | SCALE: AS SHOWN | 9/14/47 |
| DWG. No. 208-3 | GENISOT ENGINEERING CO. BIRNLENDER, WIS. | |

REVISED 4/12/50
REVISED 12/6/47