



BASE OVERLAY DRG. NO.


LEGEND	
EXISTING SPOT ELEVATION	+ 96.0
PROPOSED NEW SPOT ELEV.	⊕ 96.0
EXISTING CONTOUR LINE	- - - 96 - - -
PROPOSED NEW CONTOUR LINE	— 96 —
CONSTRUCTION FENCE	- - - - -
CONCRETE WALK	C ₁ SEE (S/A1)
CONCRETE DRIVE	C ₂ SEE (S/A1)
BASE COURSE	B SEE (7/A1)

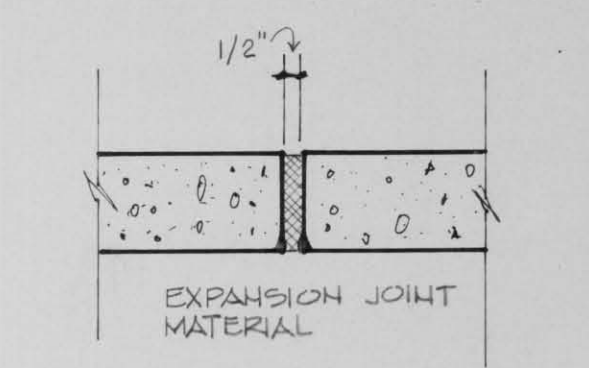


2 EXPANSION JOINT
1/2" = 1'-0"

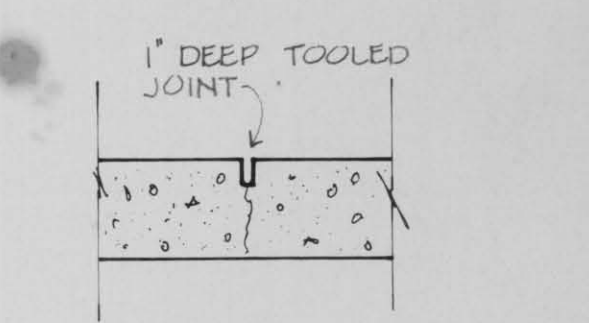


3 CONTROL JOINT
1/2" = 1'-0"

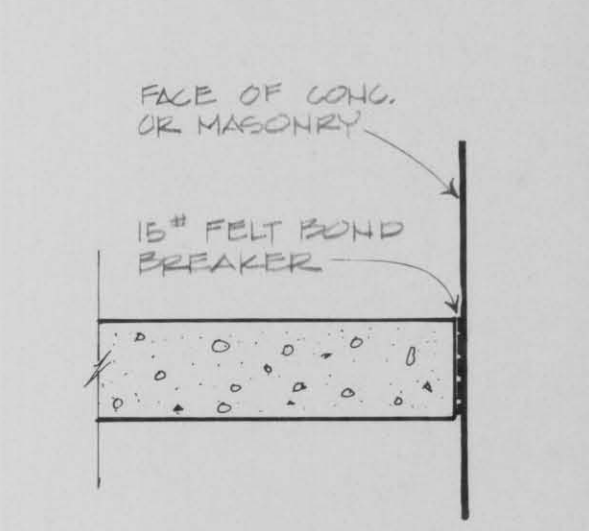


4 EXPANSION JOINT
1/2" = 1'-0"

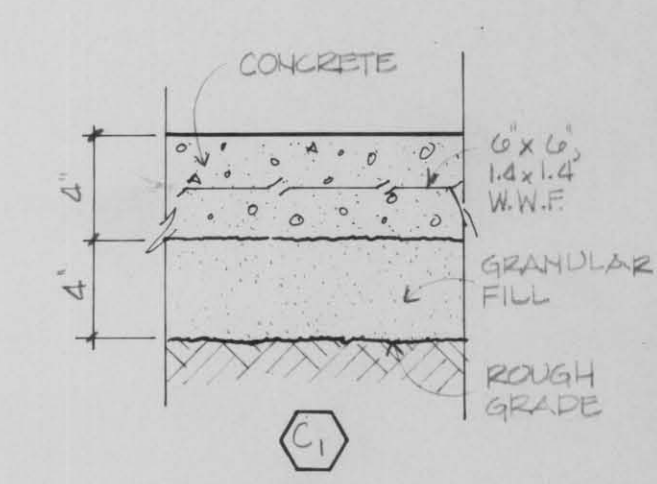


5 CONCRETE WALK
1/2" = 1'-0"

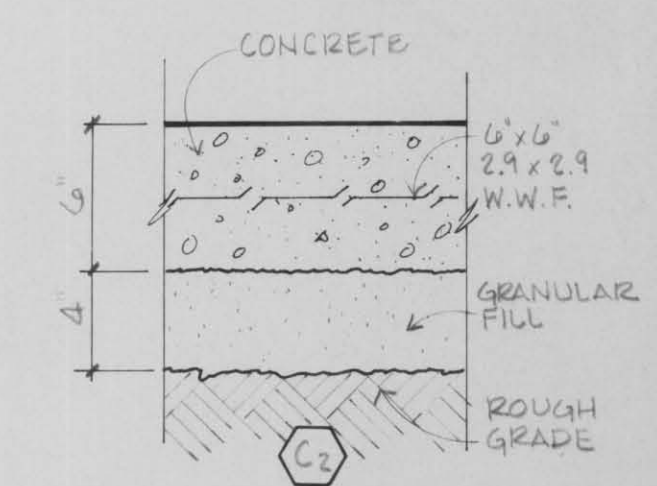


6 CONCRETE DRIVE
1/2" = 1'-0"

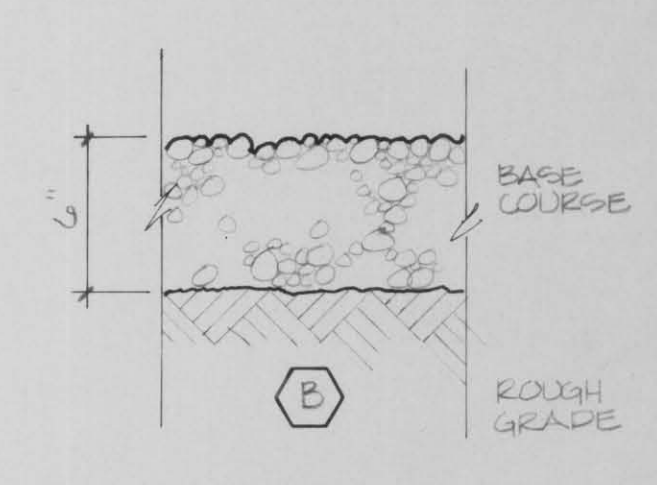

7 BASE COURSE
1/2" = 1'-0"

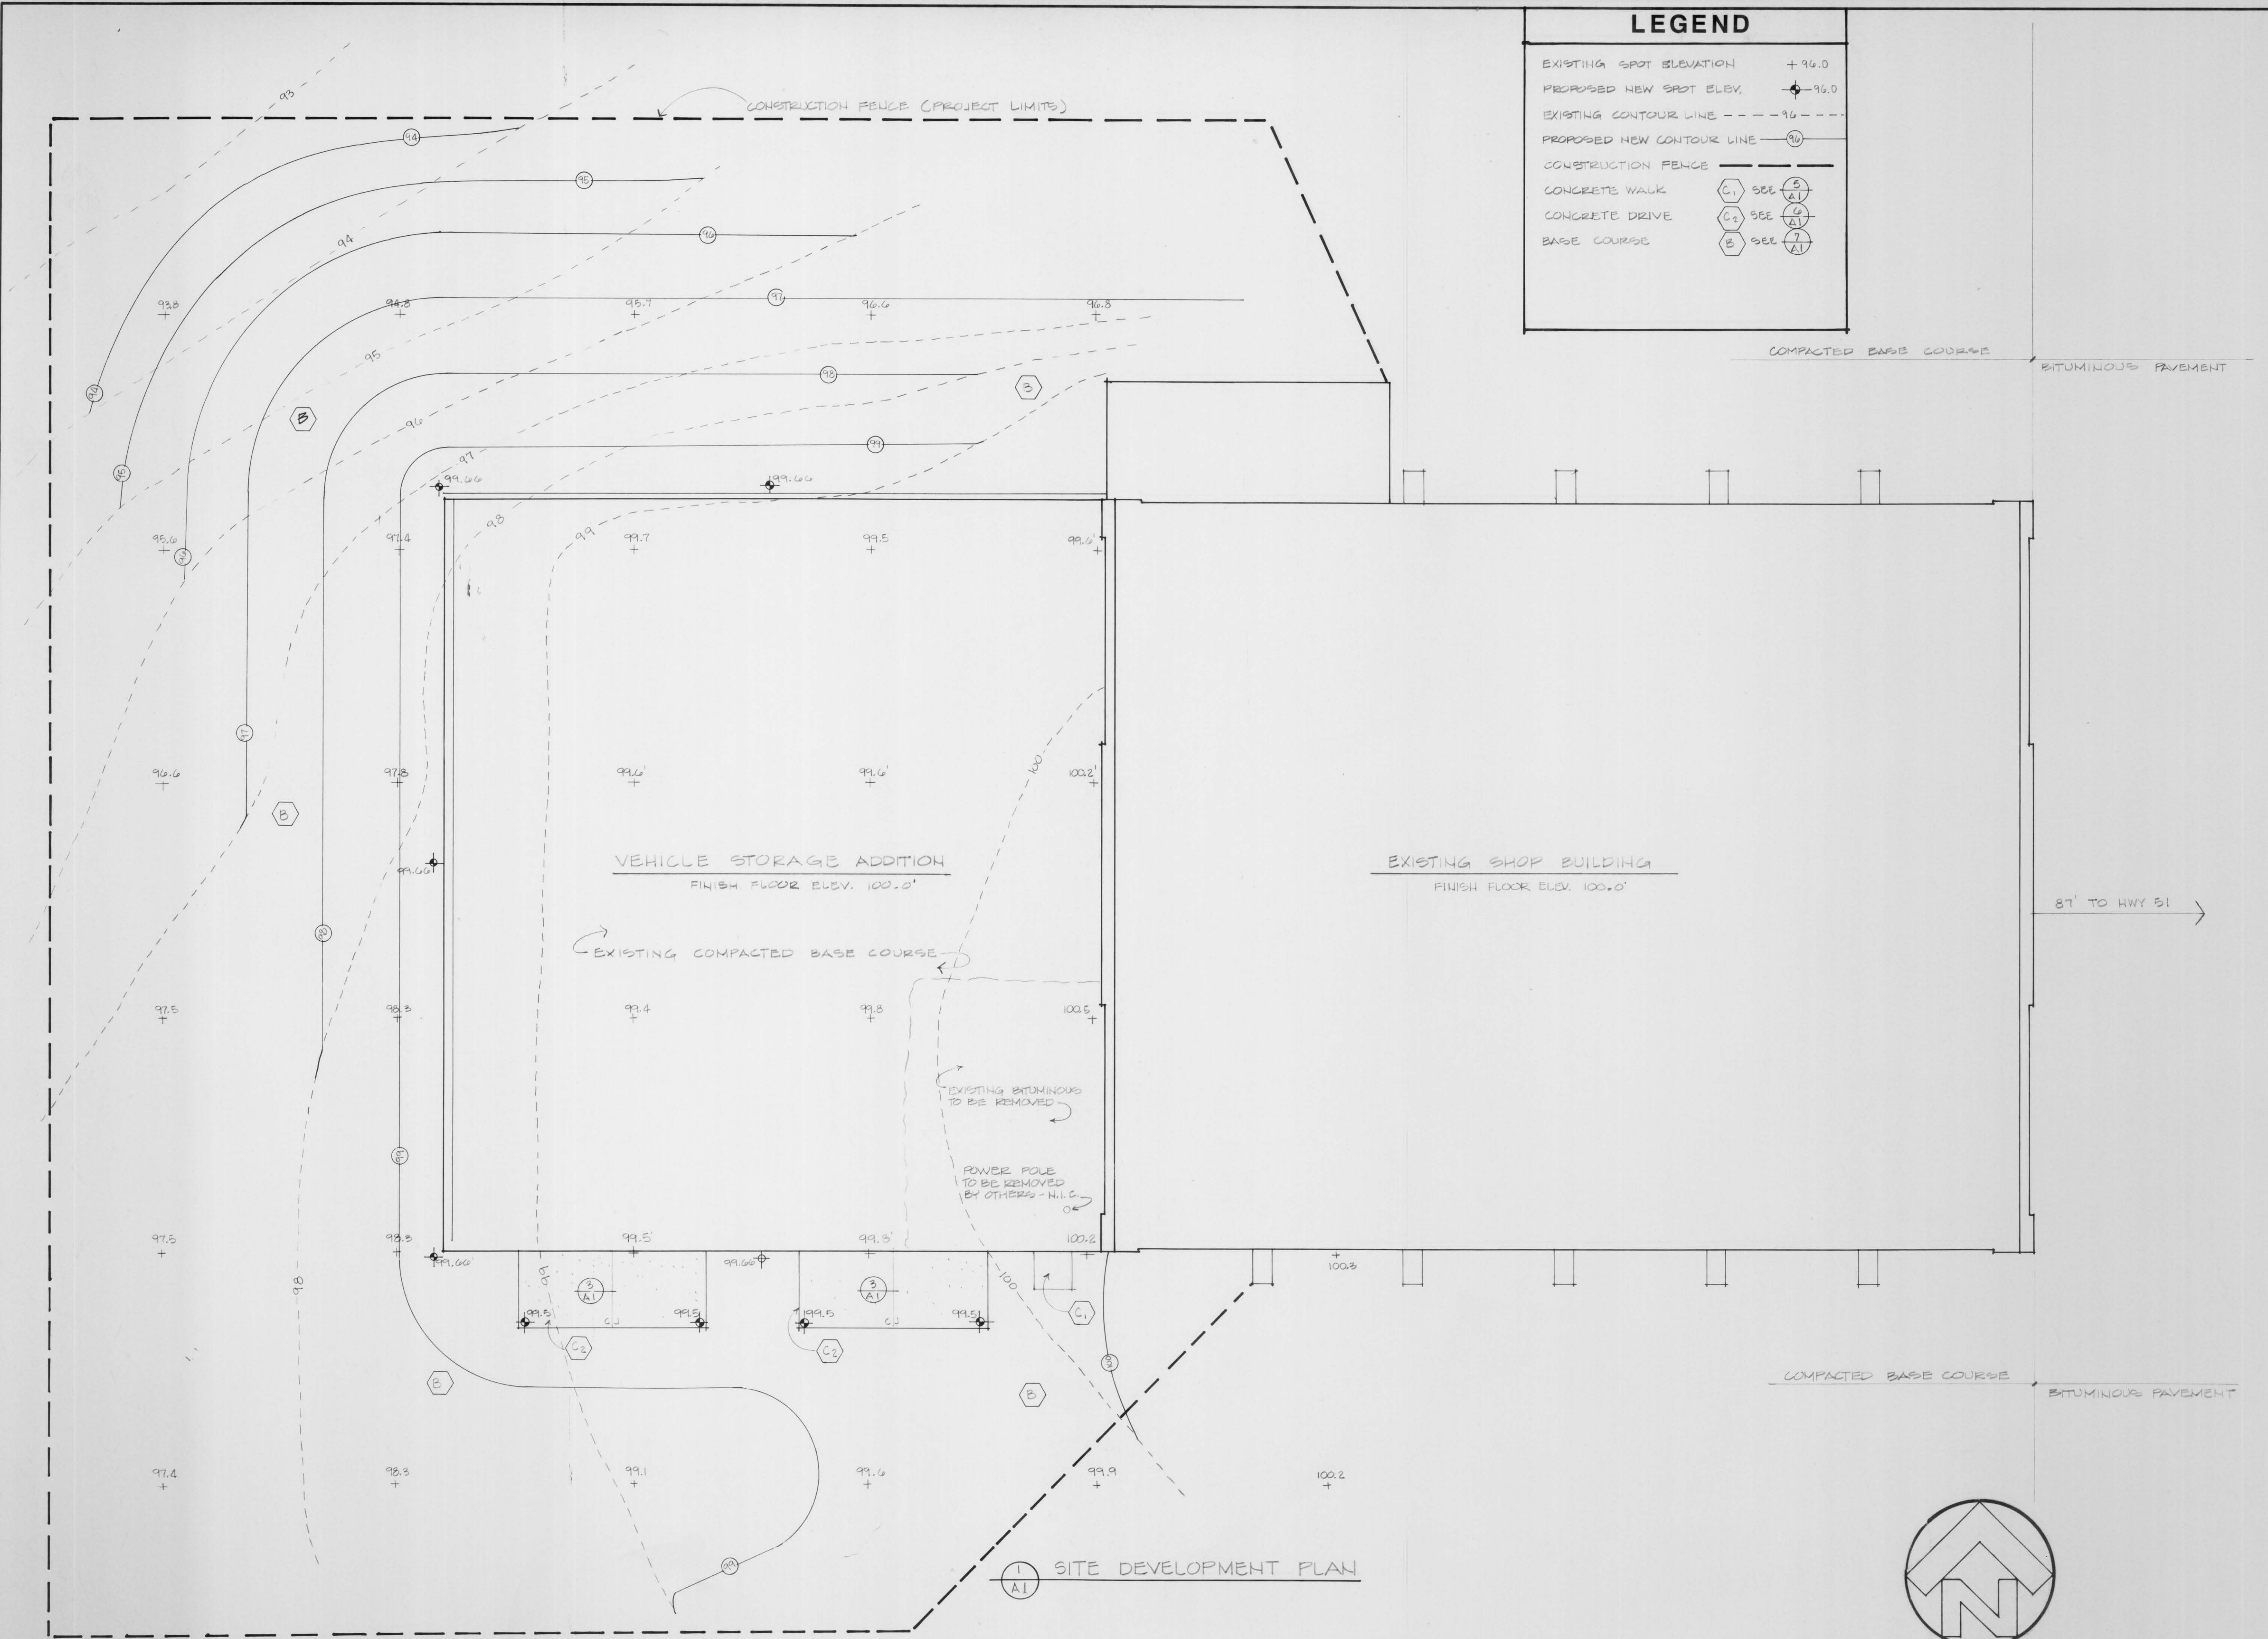

1 SITE DEVELOPMENT PLAN
A1

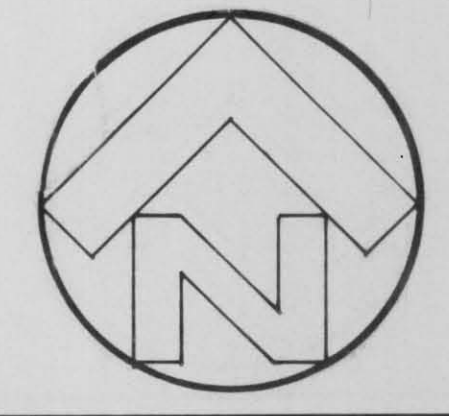

NO.	BY	DATE	REVISIONS	ITEM	DESIGN	CHECKED



LINCOLN COUNTY
VEHICLE STORAGE ADDITION
TOMAHAWK, WISCONSIN

SITE DEVELOPMENT PLAN

FILE NO.
89003
DATE
AUG. 88

A1