




SECTION 3
A5
1/8"=1'-0"

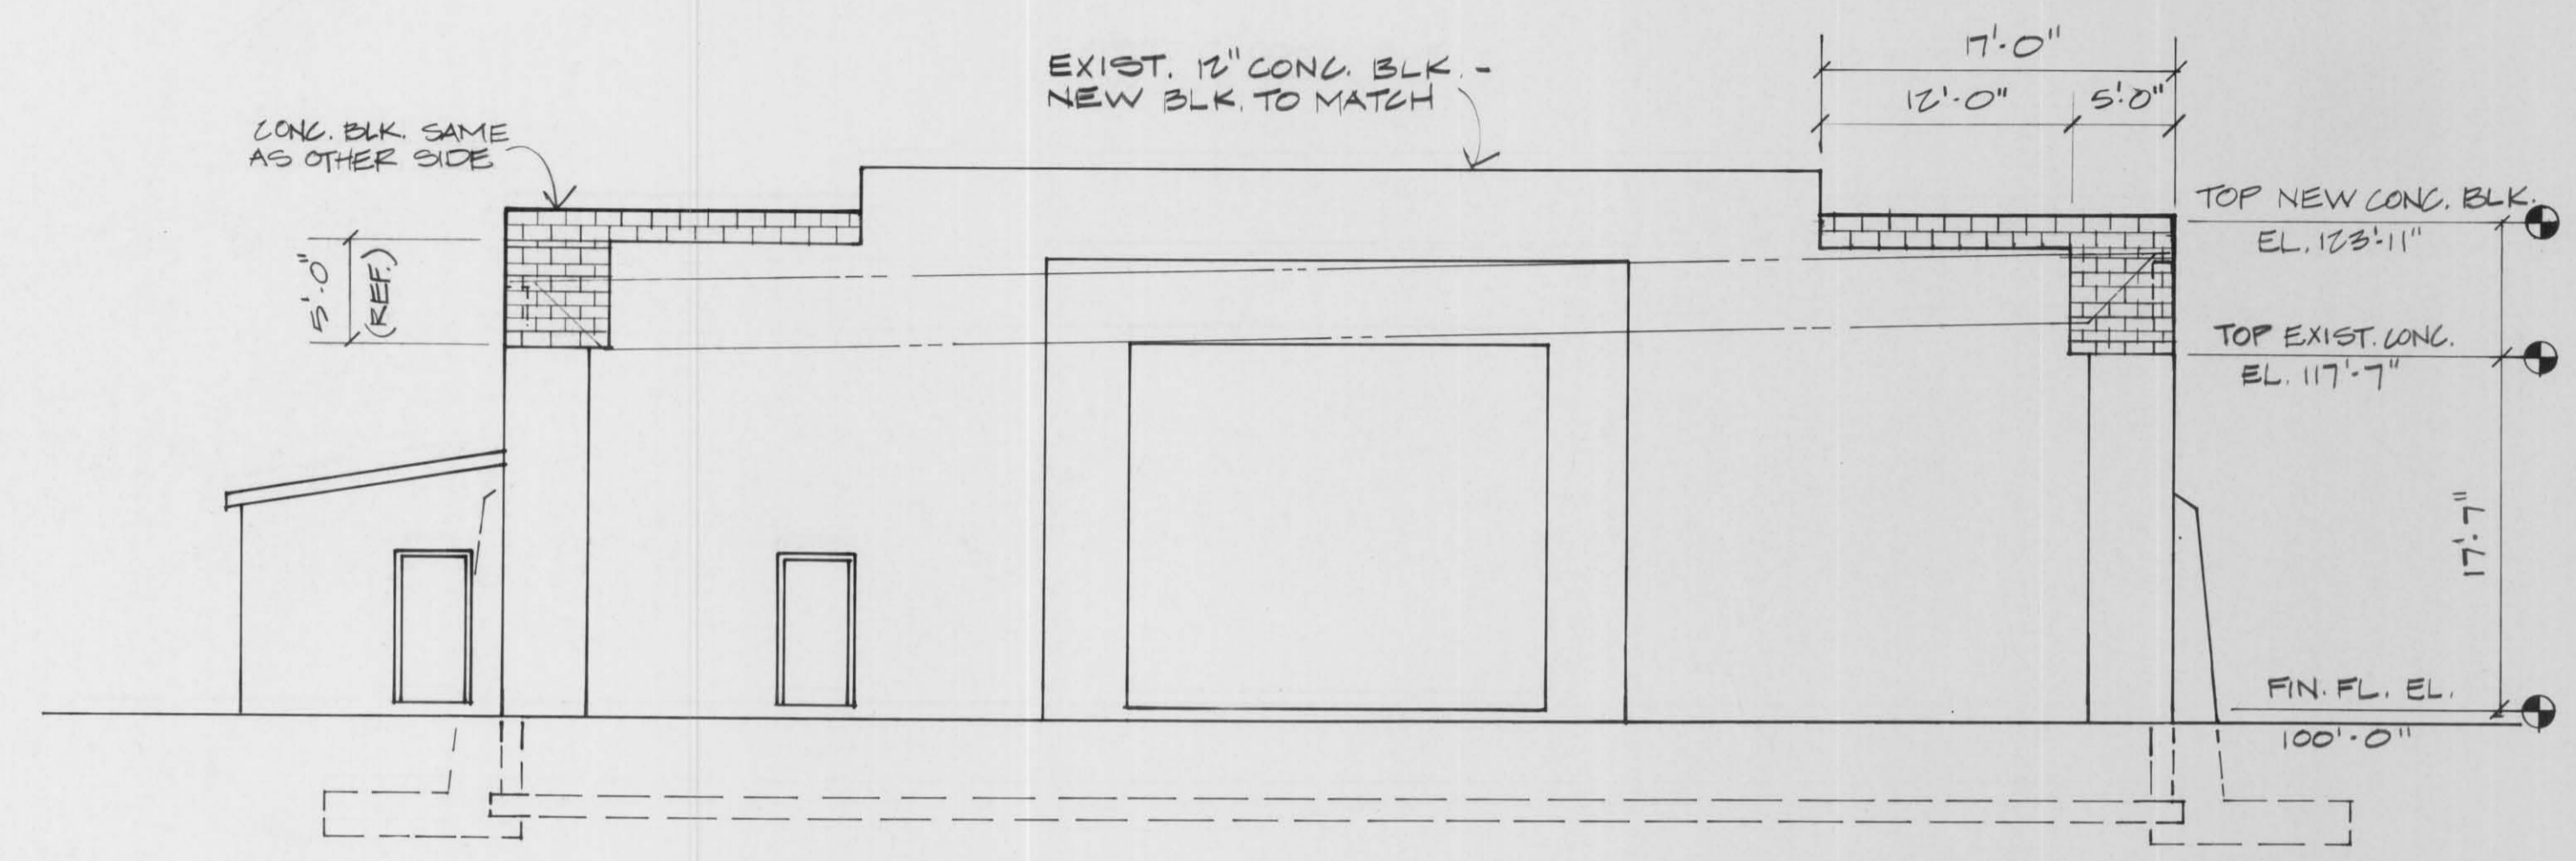


ELEVATION 1
A5
1/8"=1'-0"

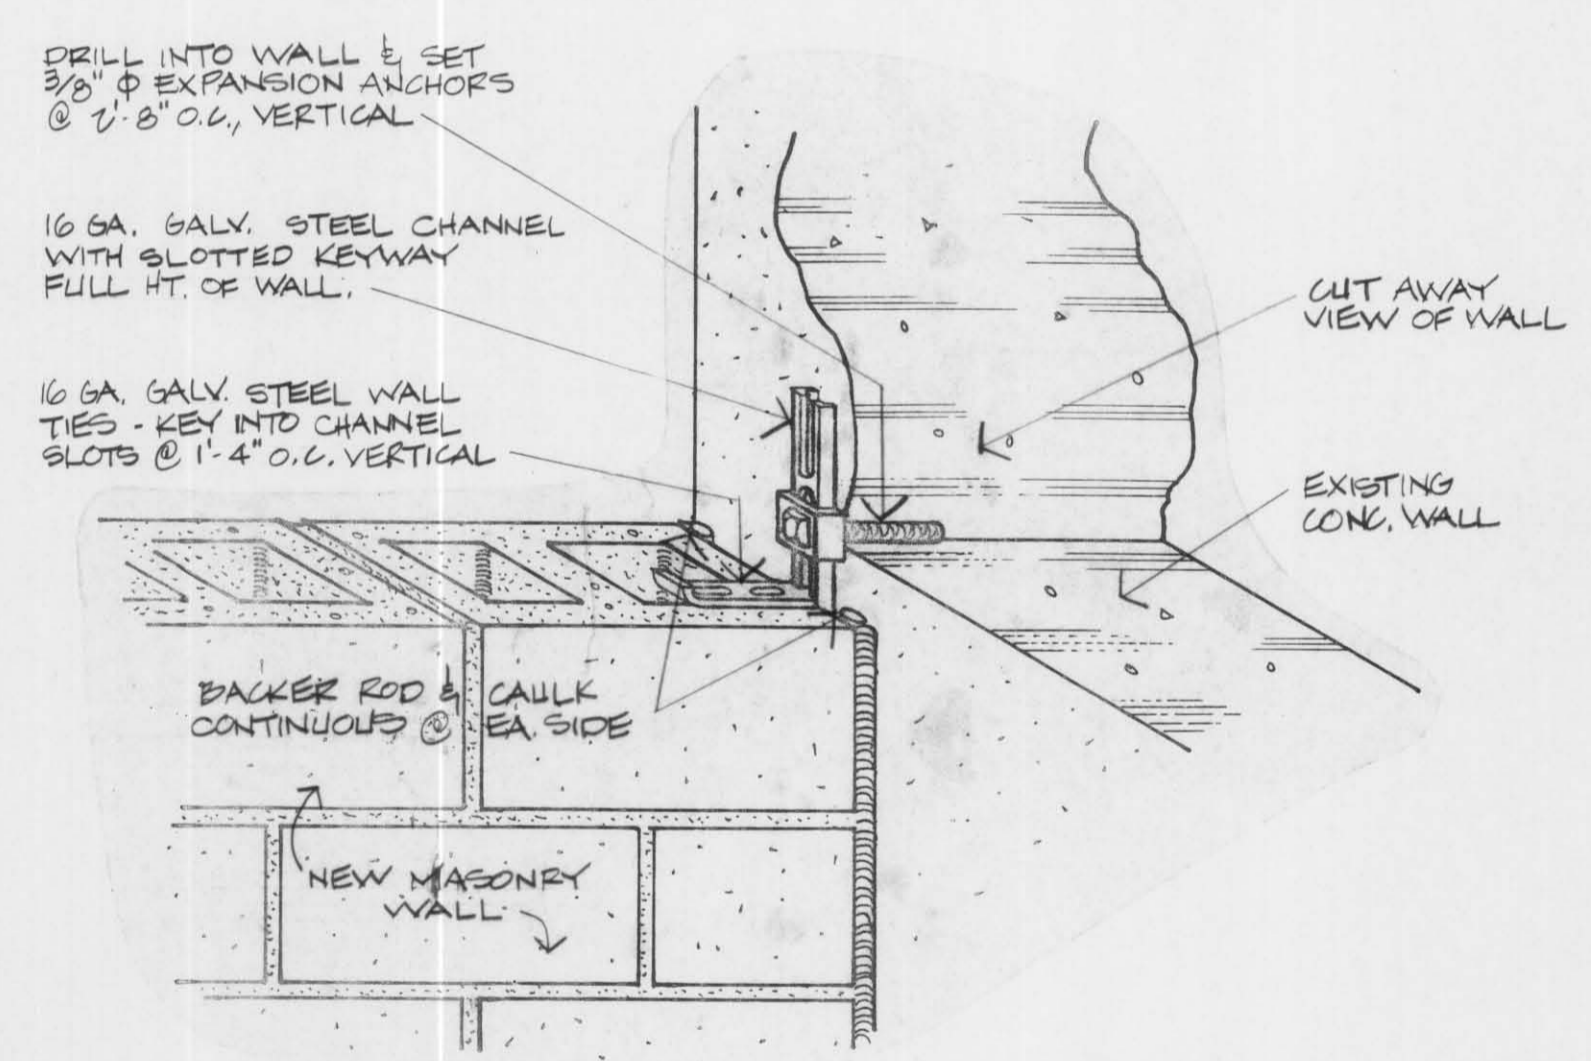

MASONRY ANCHORAGE DETAIL
A5
ISOMETRIC

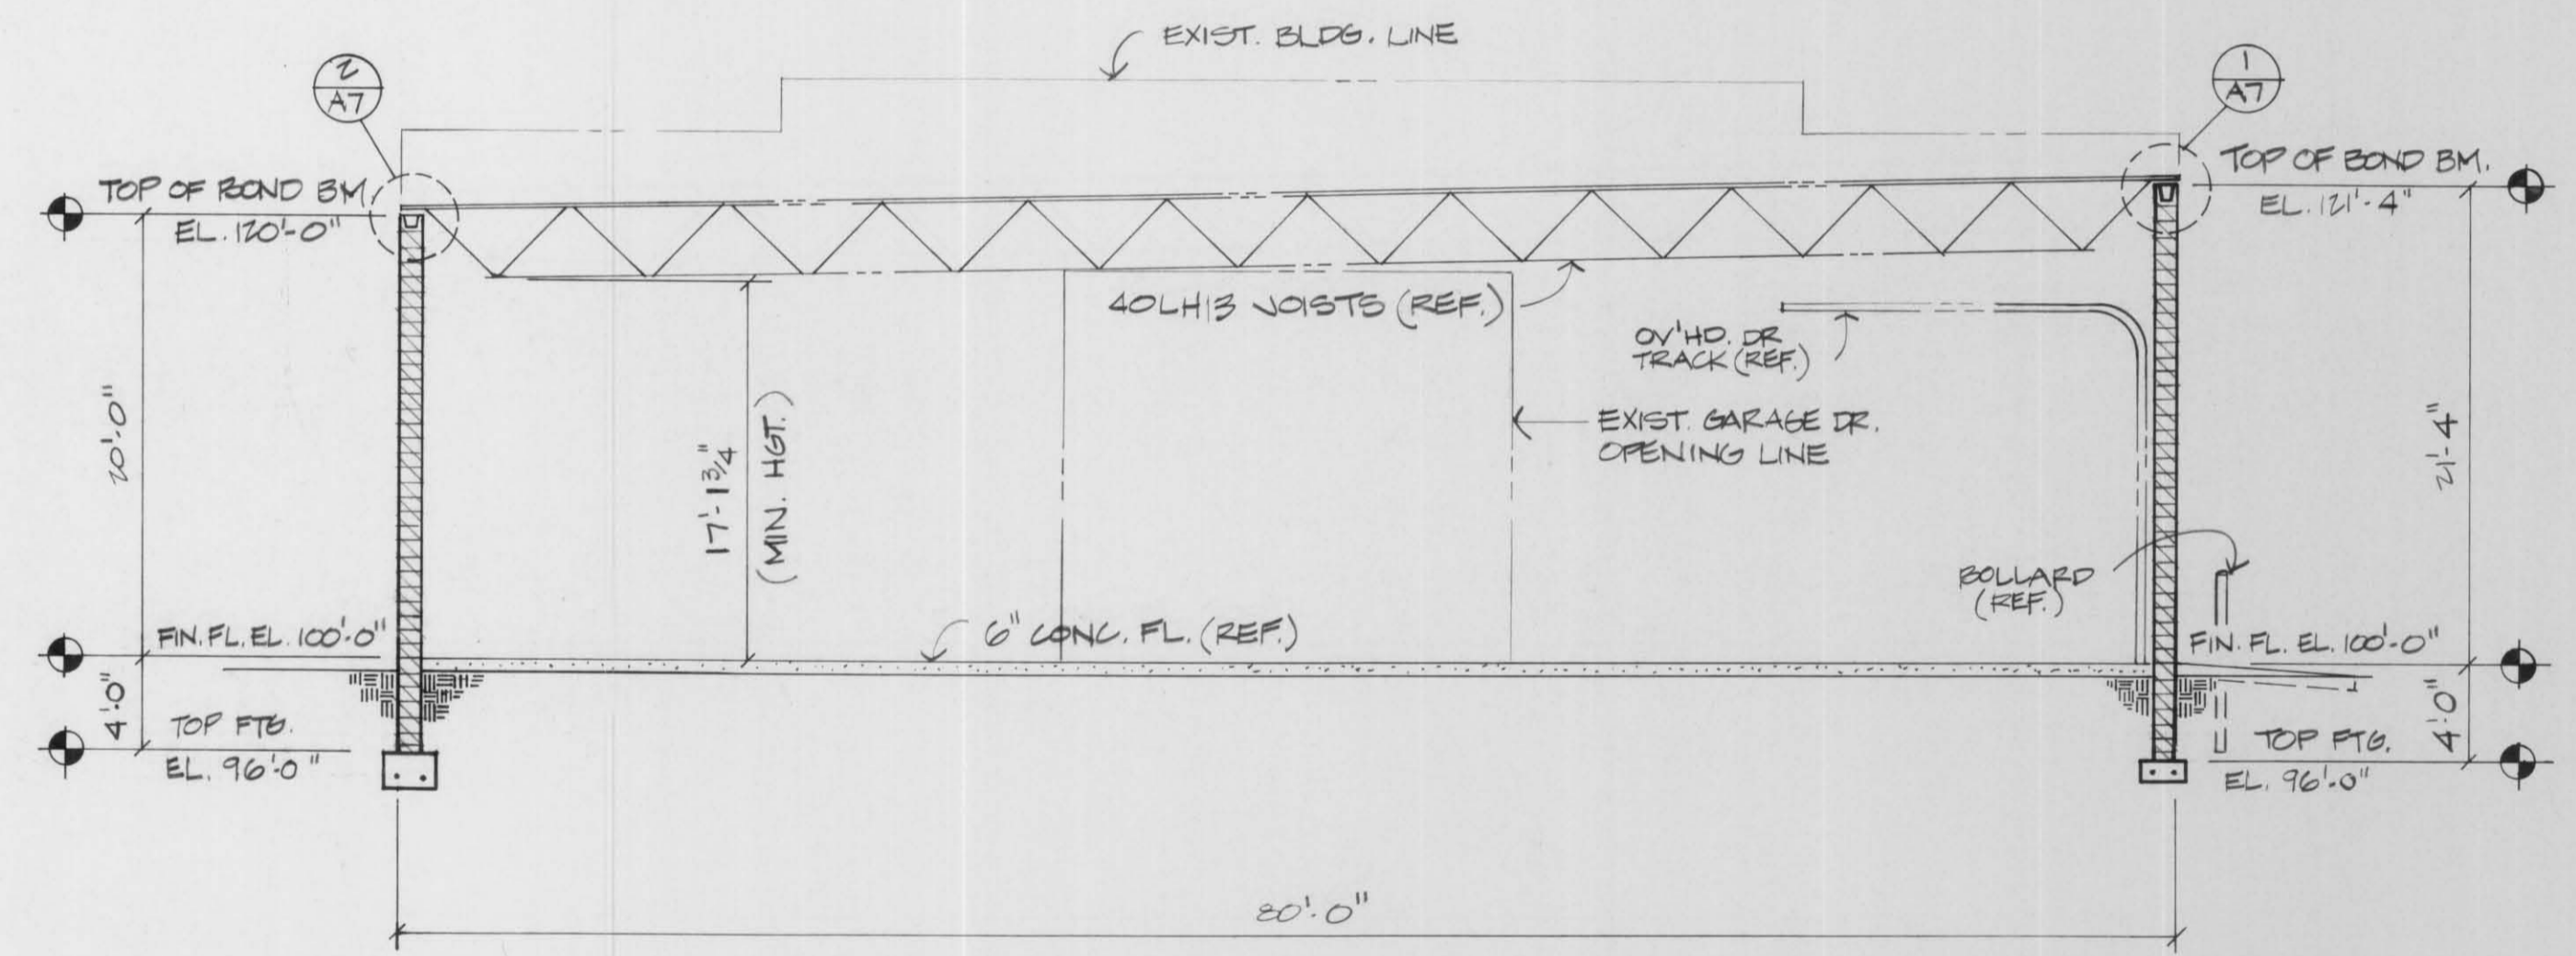

SECTION 2
A5
1/8"=1'-0"

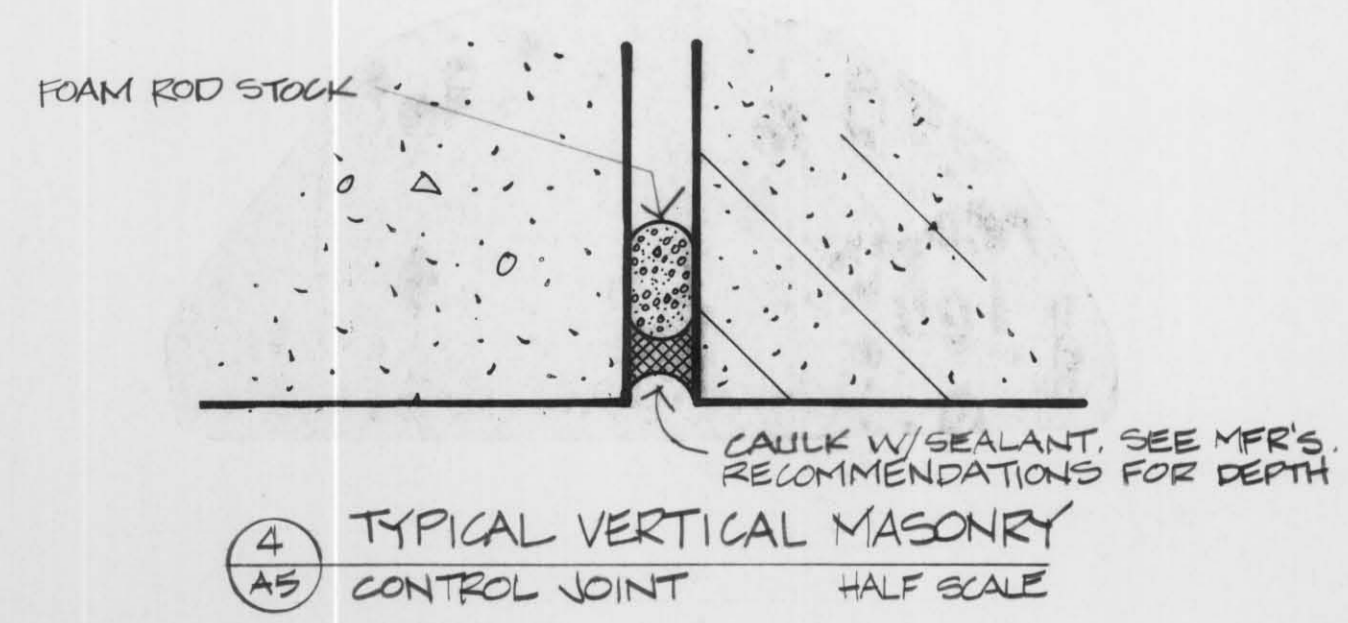

TYPICAL VERTICAL MASONRY CONTROL JOINT
A5
HALF SCALE

NO.	BY	DATE	REVISIONS	ITEM	DESIGN	CHECKED



LINCOLN COUNTY
VEHICLE STORAGE ADDITION
TOMAHAWK, WISCONSIN

BUILDING SECTIONS