
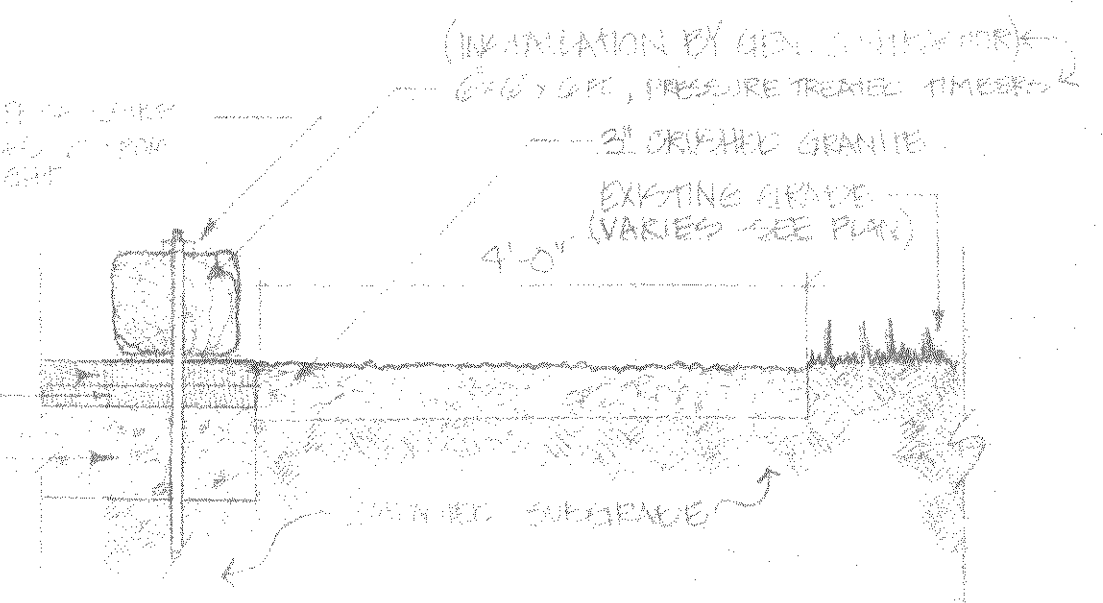


A PARKING LAYOUT & DETAILS
 B2 SCALE: 1" = 20'-0"

C TYPICAL PARKING EDGE DETAIL
 TO SCALE

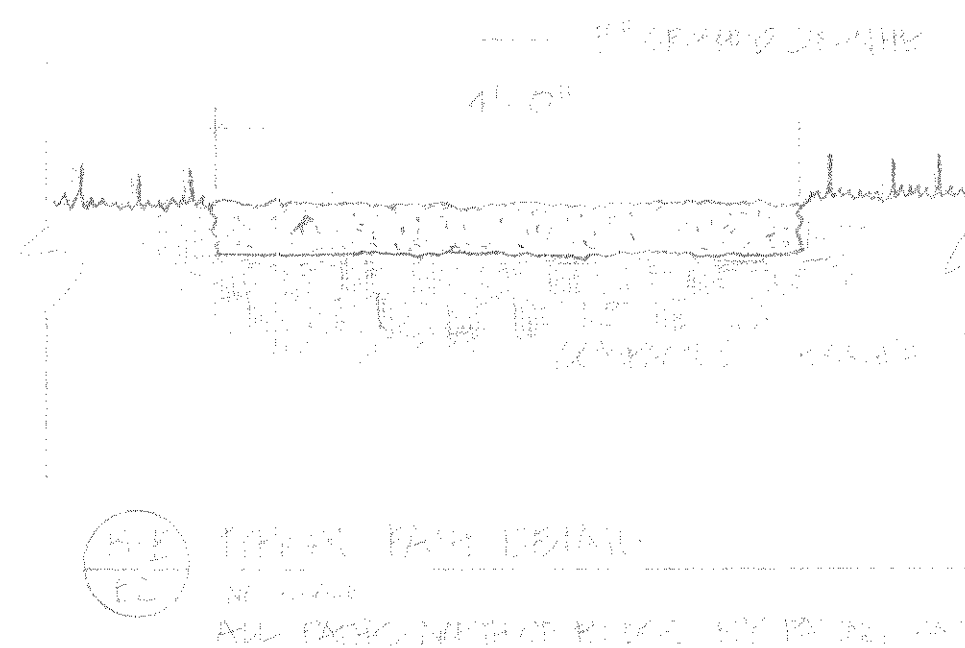

NOTE
 ALL DIMENSIONS ARE TO FACE UNLESS OTHERWISE NOTED.

DRAWING: PARKING LAYOUT & DETAILS


TREEHAVEN
 LINCOLN COUNTY FIELD STATION
 COLLEGE OF NATURAL RESOURCES
 UNIV. OF WISCONSIN-STEVENS POINT
 prepared by: UNIVERSITY OF WISCONSIN SYSTEM ADMINISTRATION
 Dept. of PLANNING & CAPITAL BUDGETING

DATE: 01-30-85
 REVISED:
 DRAWN BY: GADRON
 PAGE NUMBER: B2