


TOWN

C.T.H. "G"
CURVE DATA

P.I. = 34+49.38
 Δ = 28°21'16"
 D = 04°15'00"
 T = 340.56'
 L = 667.16'
 E = 42.35'
 R = 1348.14'
 P.C. = 31+08.82
 P.T. = 37+75.99
 L.C.B. = N16°45'26"W
 L.C. = 660.38'

REVISION DATE	ROUTE	COUNTY	DATE	R/W PROJECT NUMBER	SHEET NUMBER
	C.T.H. "G"	ONEIDA		9453-02-00	4.2
	SCALE, FT.	GRID FACTOR		FEDERAL PROJECT NUMBER	
	0 200				

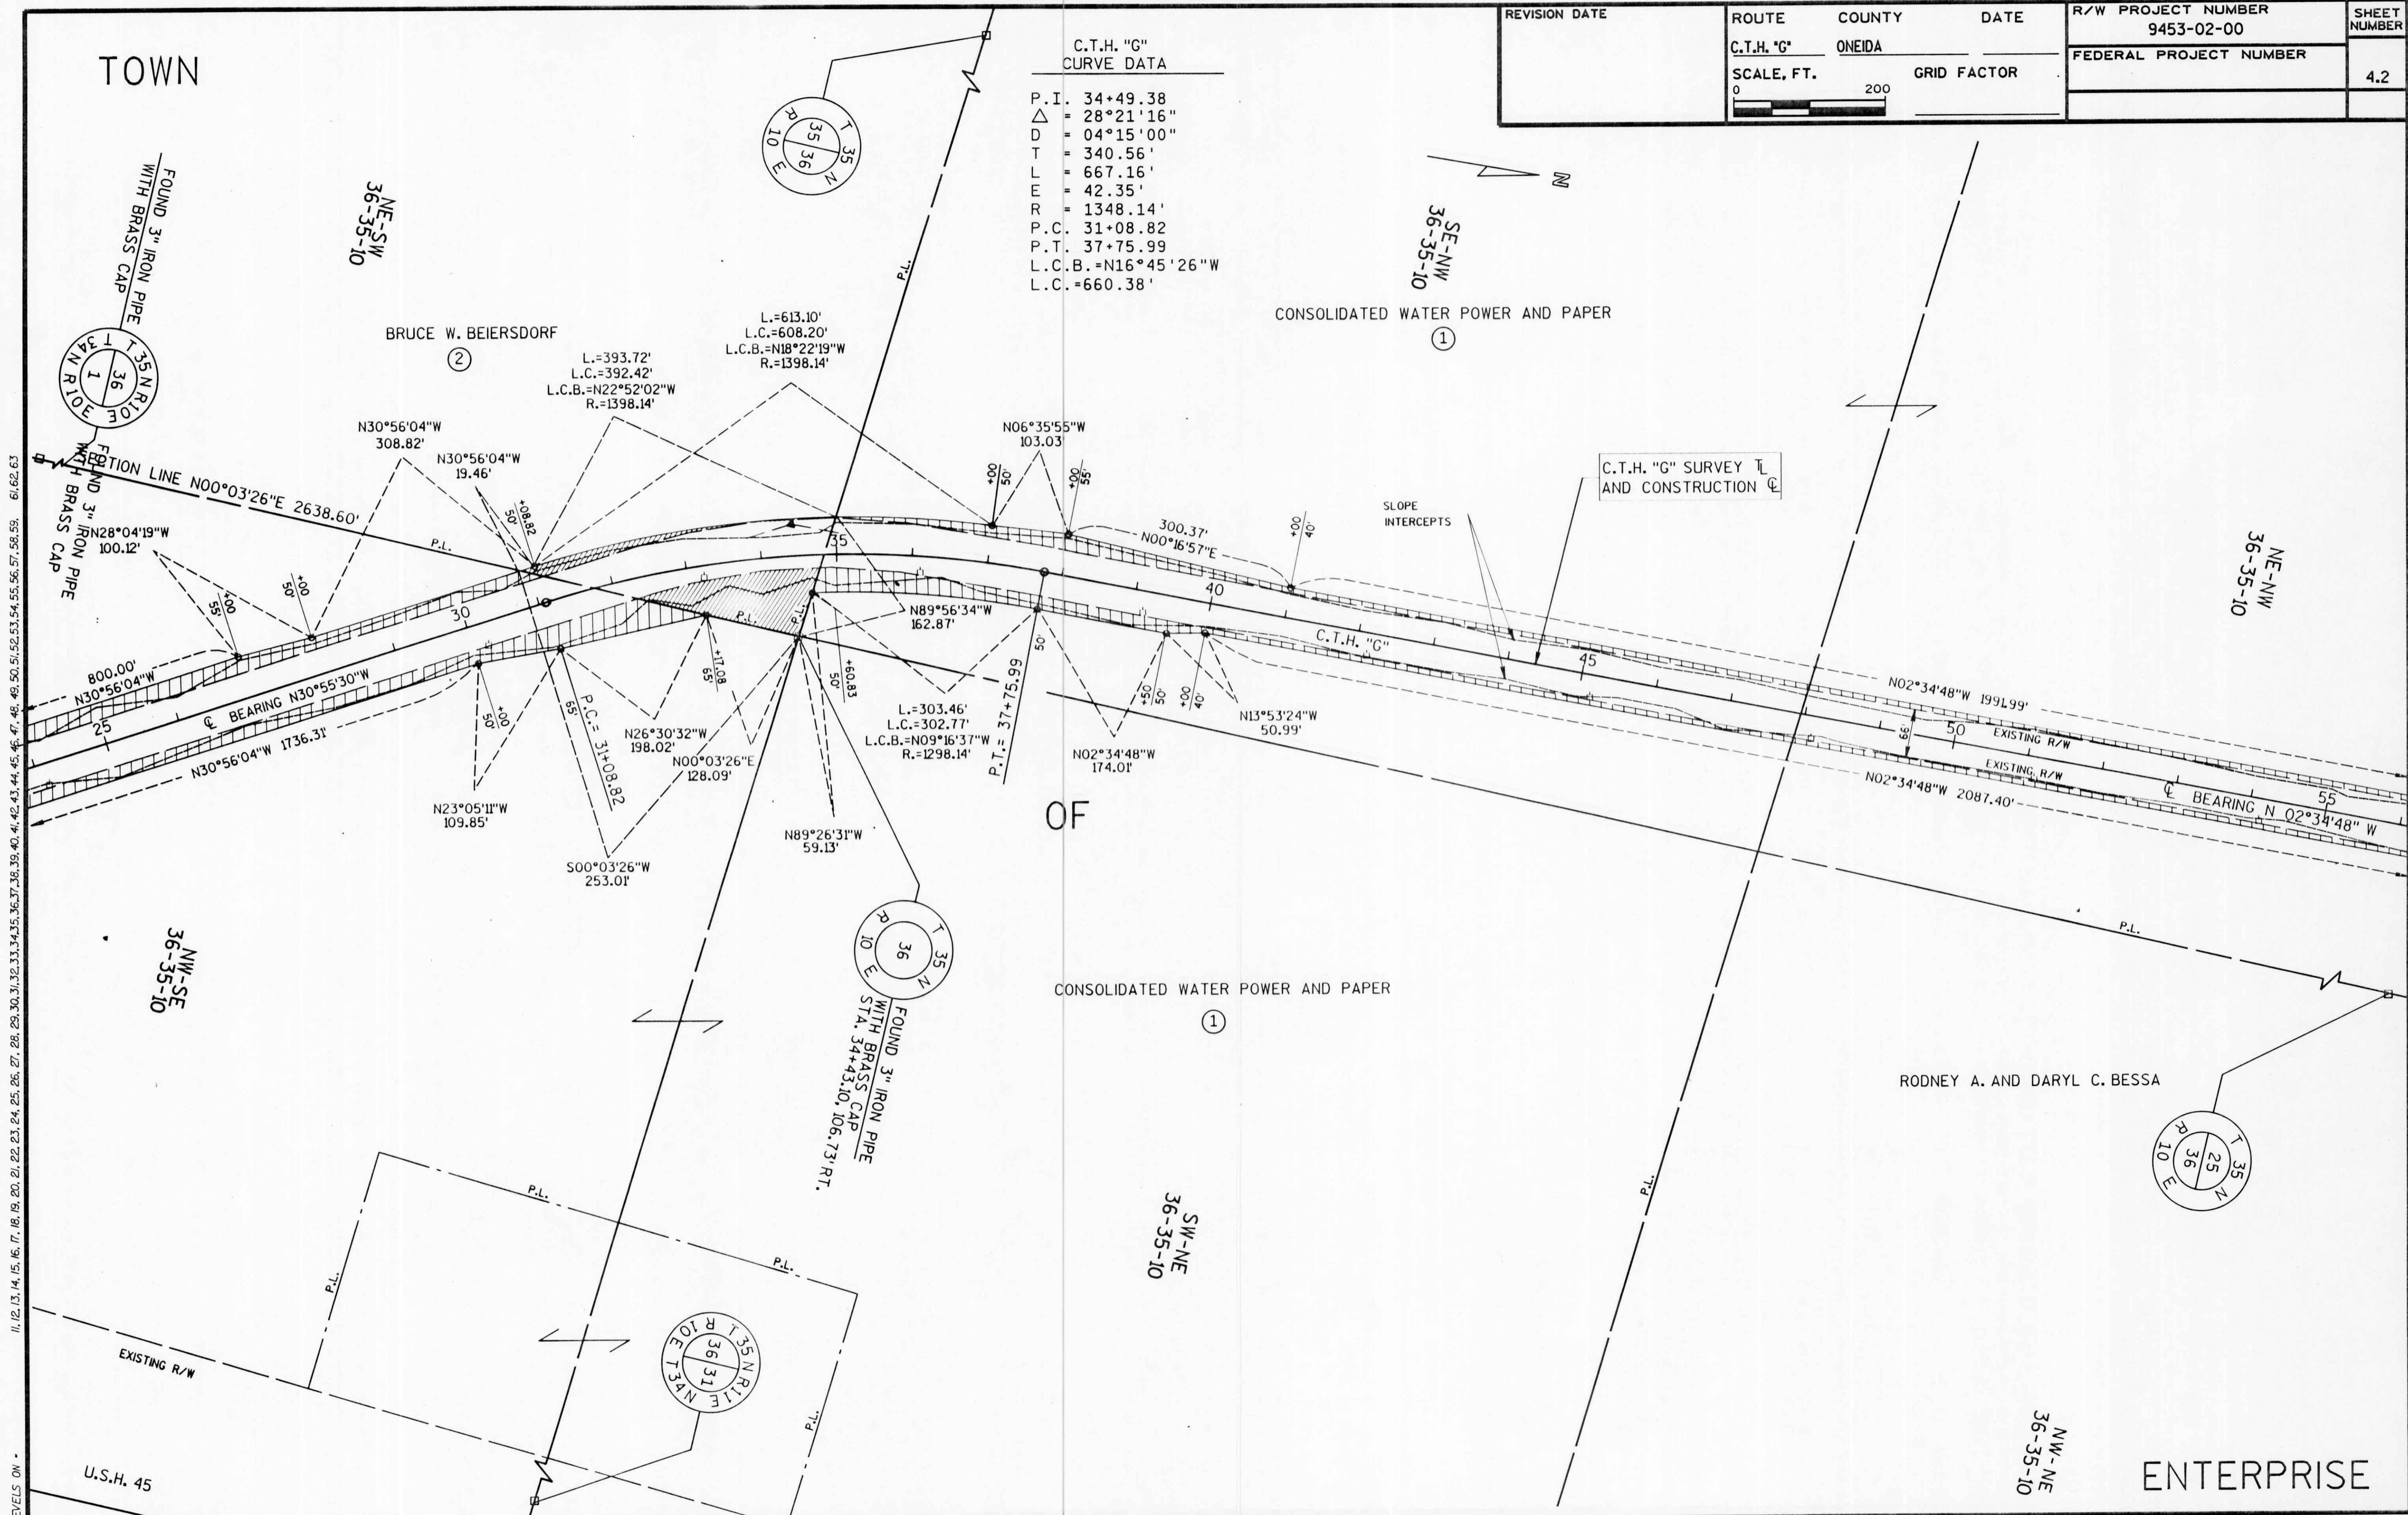

11, 12, 13, 14, 15, 16, 17, 18, 19, 20, 21, 22, 23, 24, 25, 26, 27, 28, 29, 30, 31, 32, 33, 34, 35, 36, 37, 38, 39, 40, 41, 42, 43, 44, 45, 46, 47, 48, 49, 50, 51, 52, 53, 54, 55, 56, 57, 58, 59, 60, 61, 62, 63

LEVELS ON

FILE NAME:

ENTERPRISE

WISDOT/CADD SHEET 75