
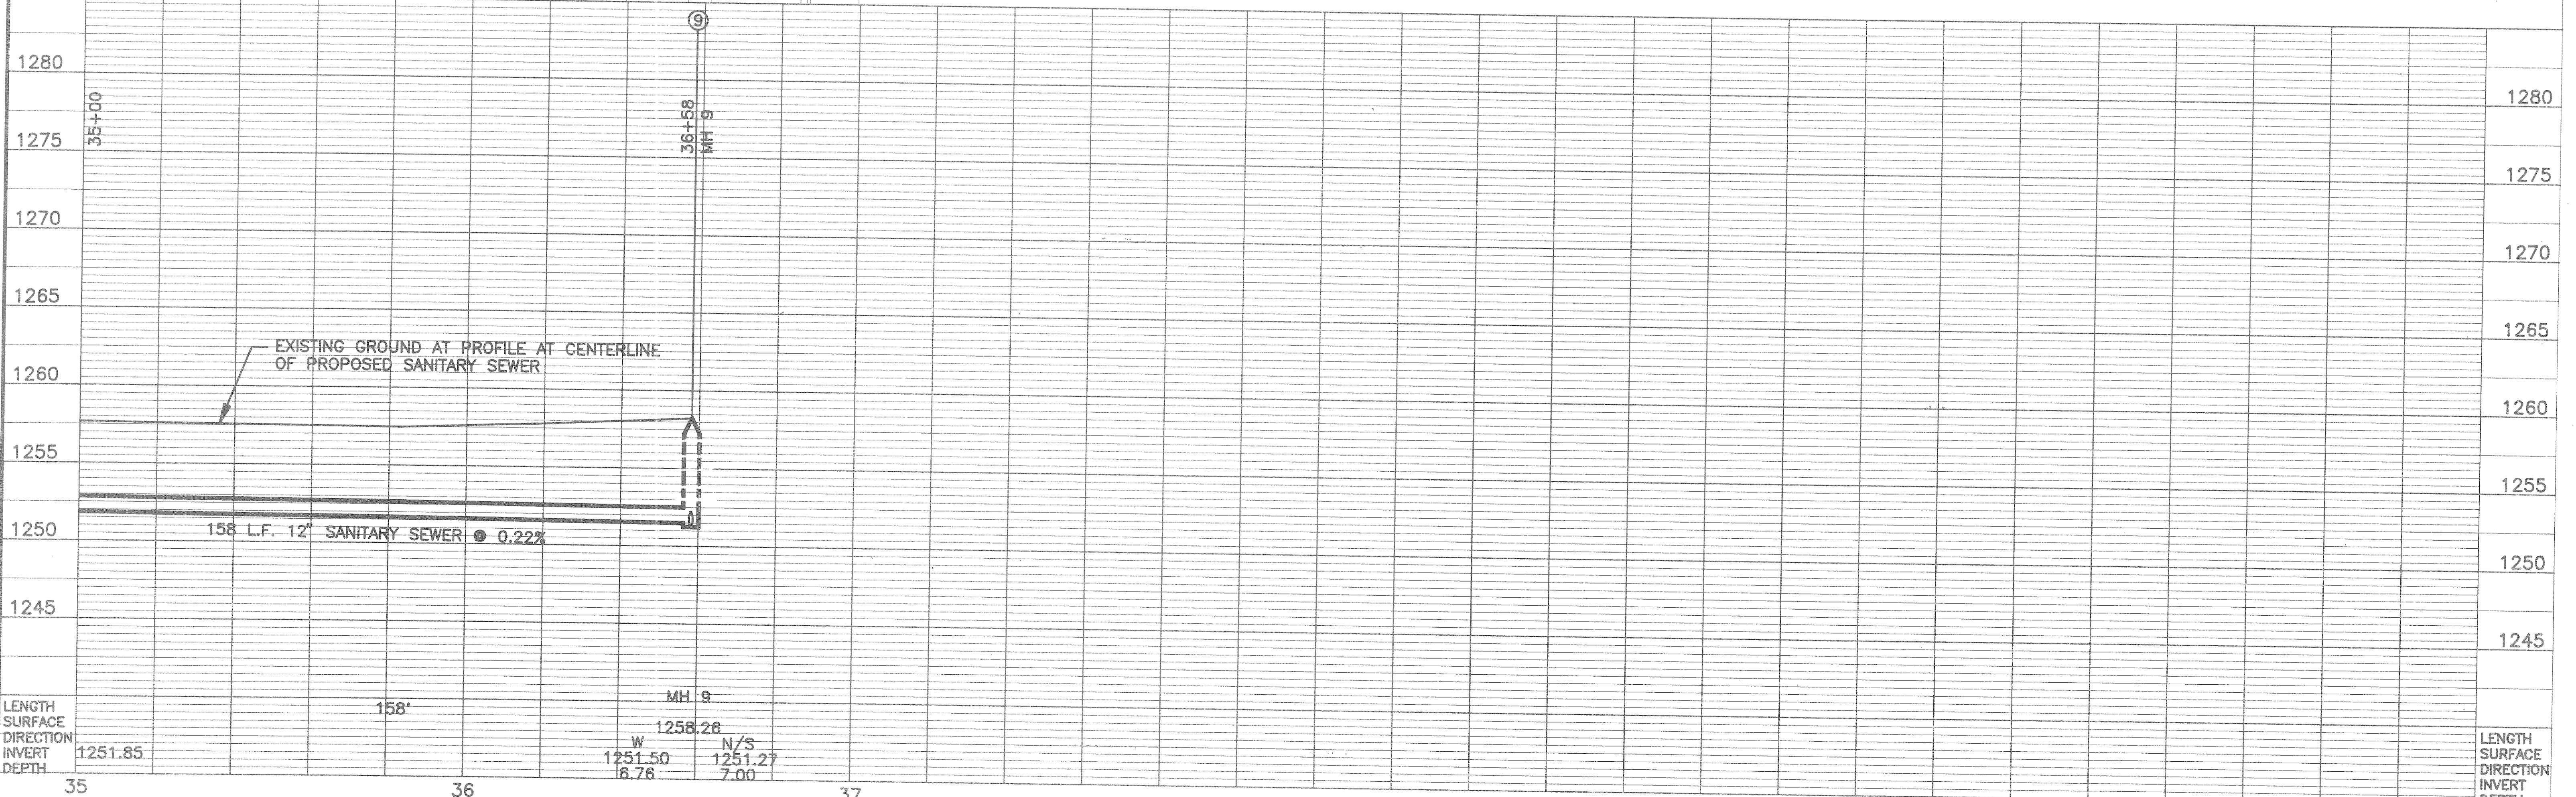
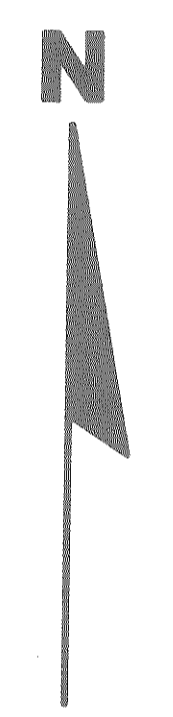
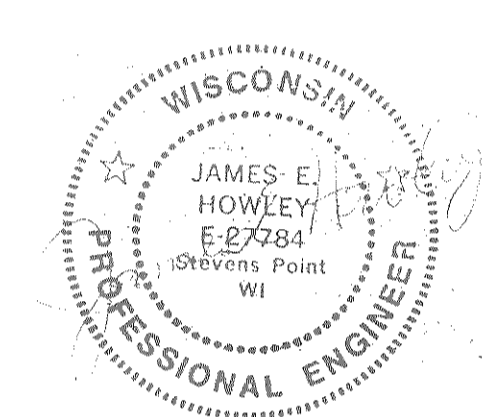


00P2436 00B2436

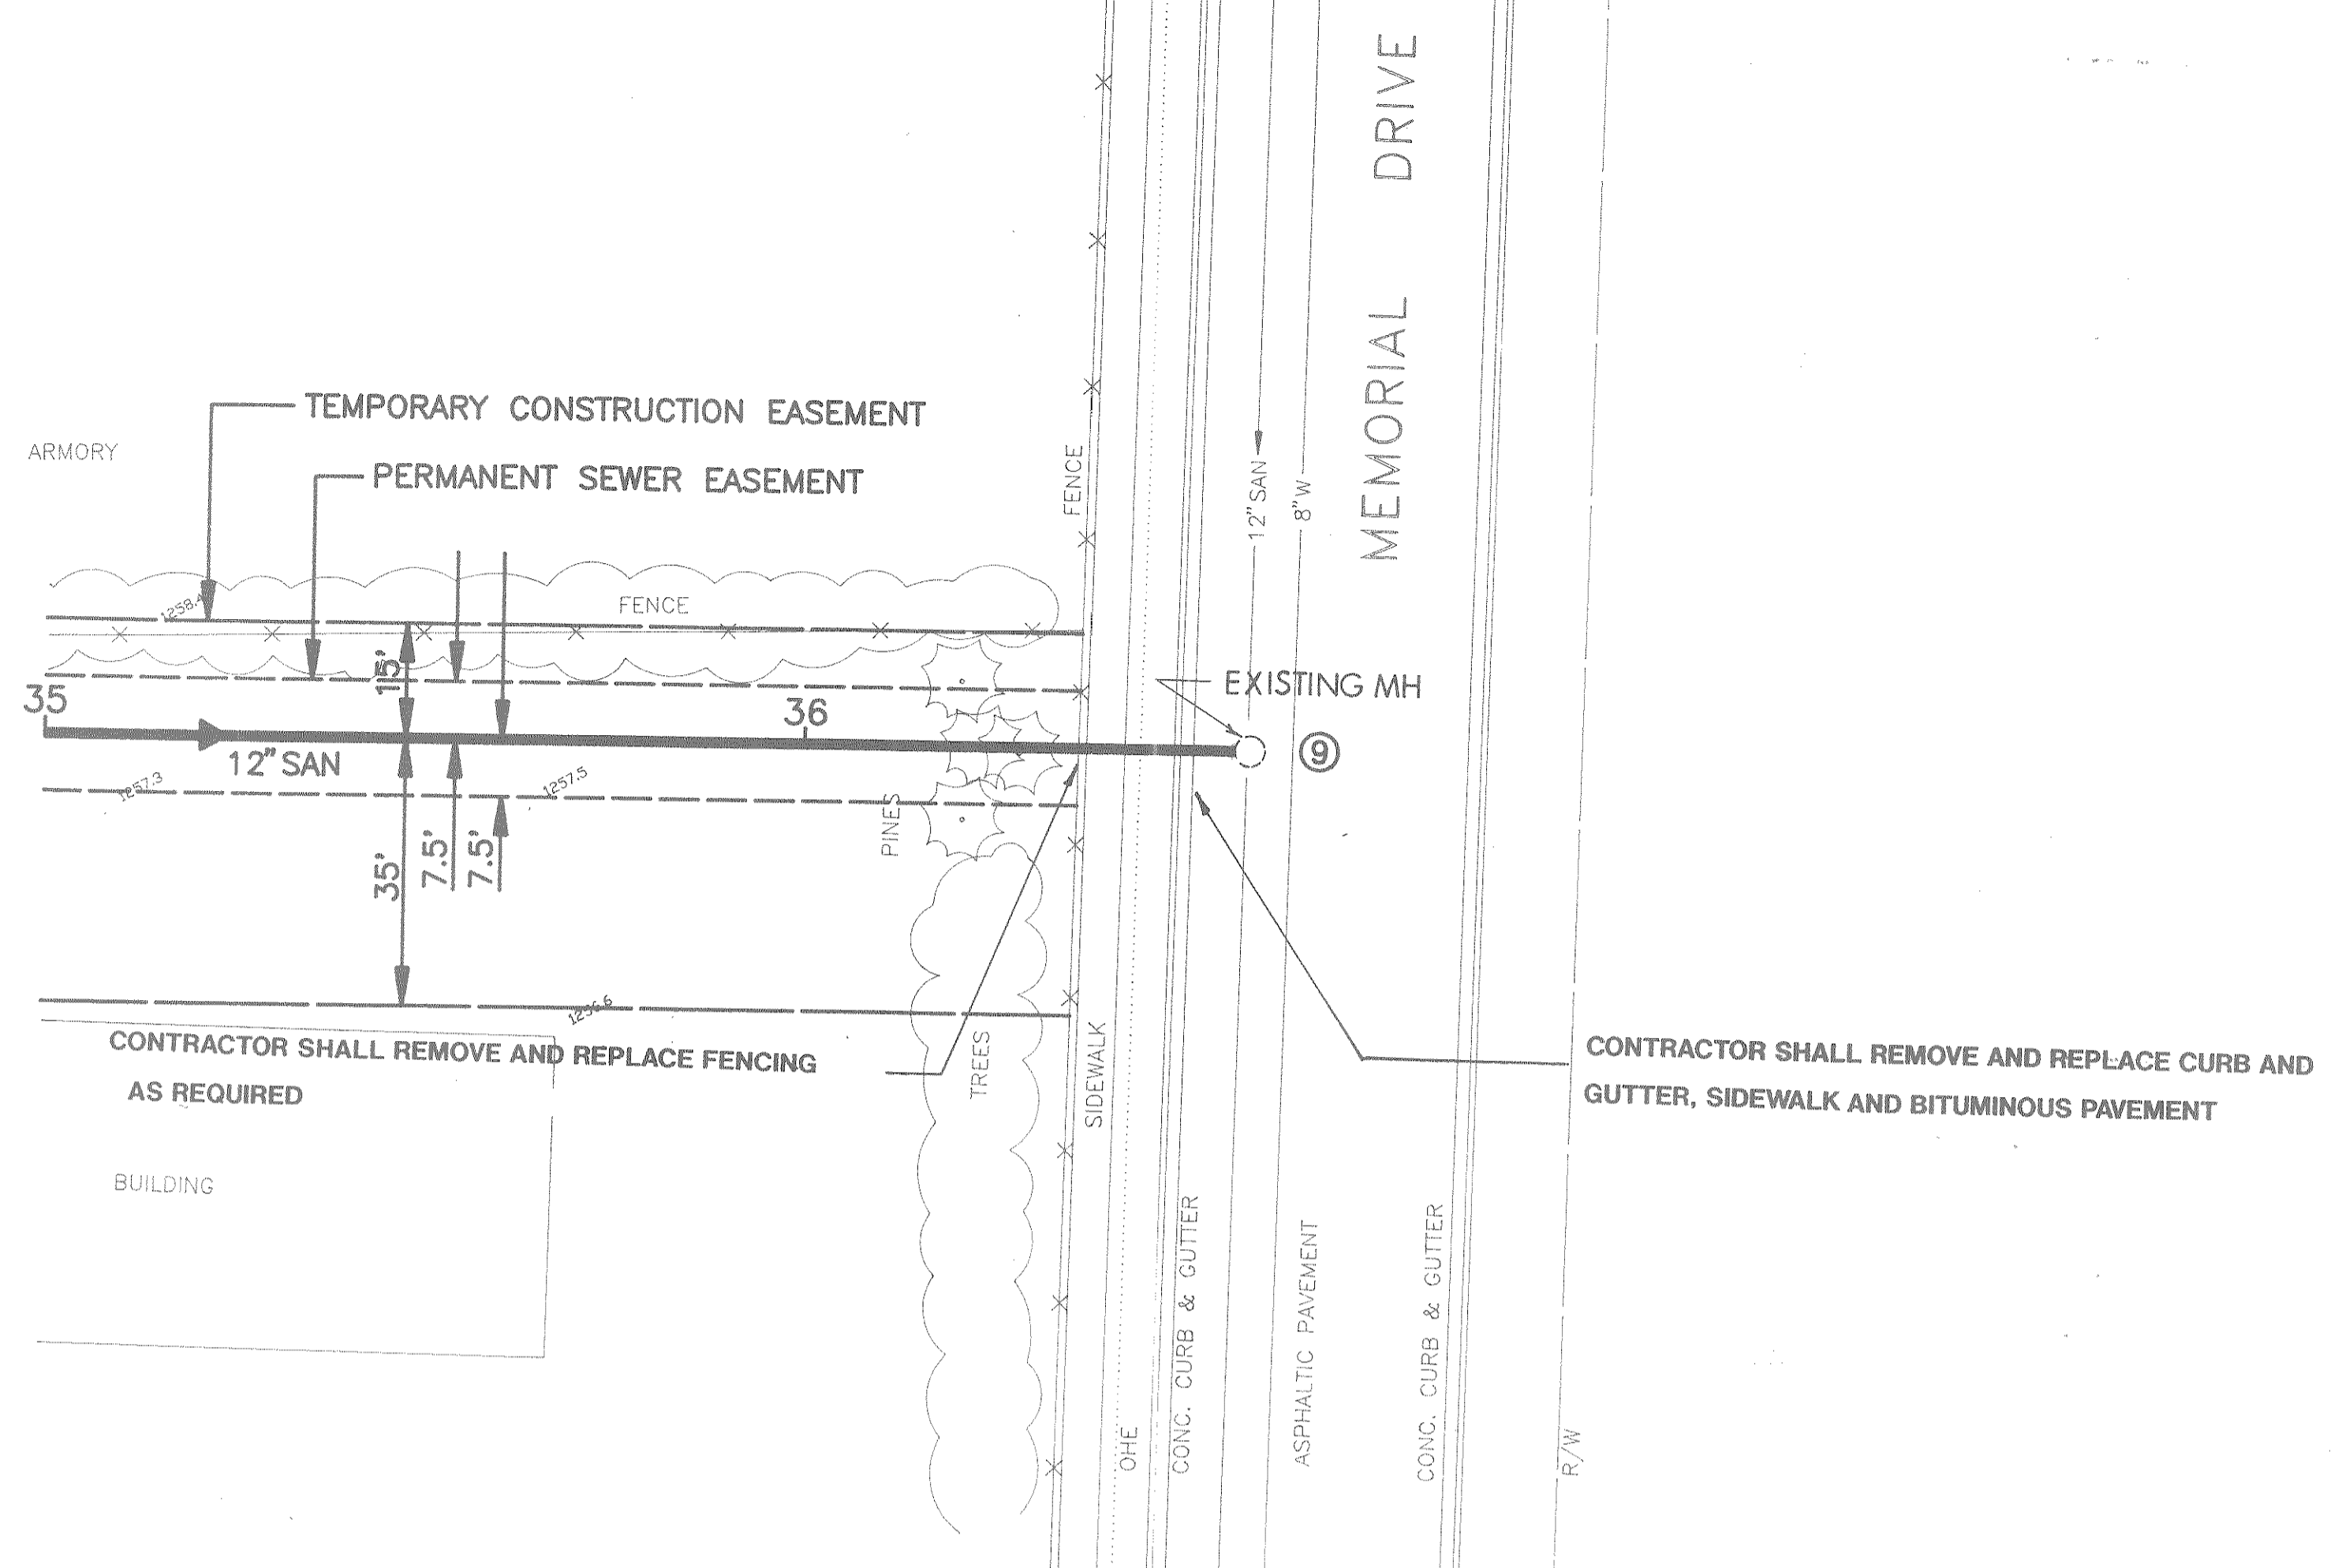

Revisions:	Job No: 10418.13	Designed: TMB	Date: 1-27-92
	Scale: H1":20' V1":5'	Drawn: DLR	Date: 1-31-92
		Checked:	Date:

GREMMER-OHM
ARCHITECTS & ENGINEERS
908 POST ROAD, PLOVER, WISCONSIN 715-341-4363

LINCOLN COUNTY
PINECREST NURSING HOME

SANITARY SEWER PLAN/PROFILE
STA. 35+00 TO STA. 36+58

PS6