


# SANITARY SEWER & WATER MAIN EXTENSIONS

SECTION II TOMAHAWK, WISCONSIN

DONOHUE & ASSOCIATES INC.  
CONSULTING & DESIGNING ENGINEERS  
SHEBOYGAN, WISCONSIN

SECTION I

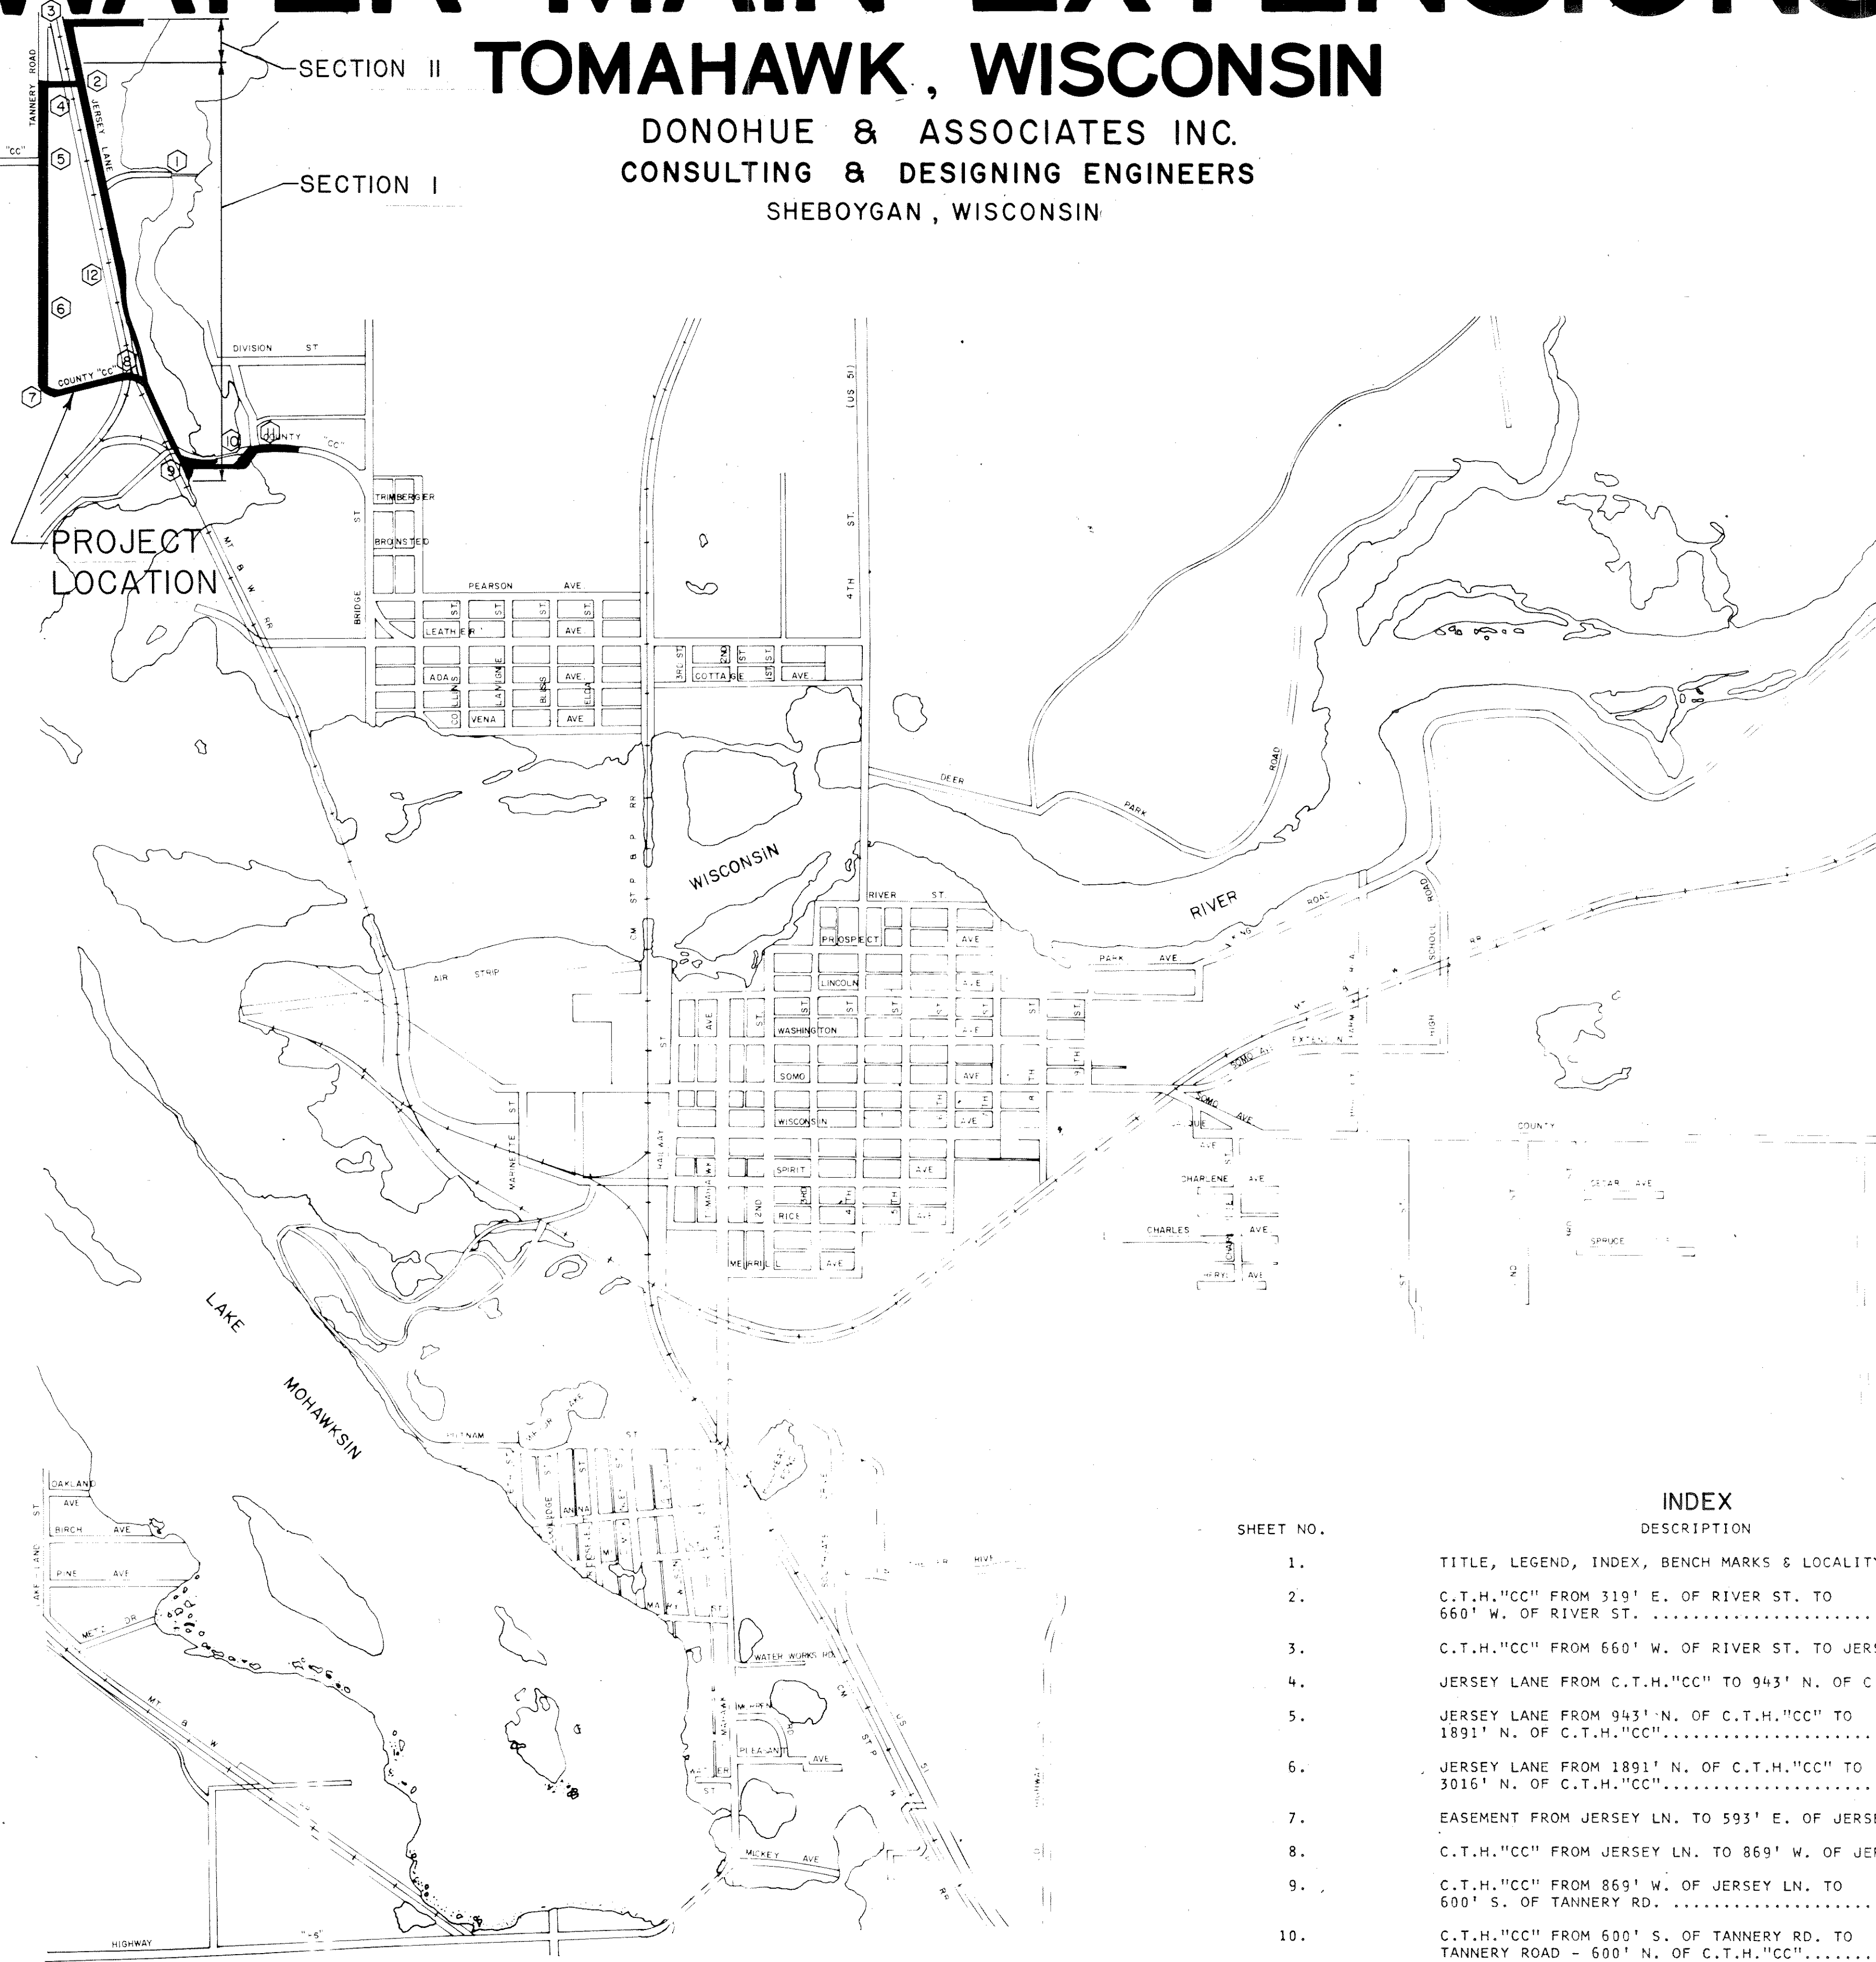

PROJECT LOCATION

REFERENCE MATERIAL:  
NOTE BOOK NO. 1264 Pp. 4 TO 80.

SHEET NO.	DESCRIPTION	FILE NO.
1.	TITLE, LEGEND, INDEX, BENCH MARKS & LOCALITY MAP.....	A-32259
2.	C.T.H."CC" FROM 319' E. OF RIVER ST. TO 660' W. OF RIVER ST. ....	A-32258
3.	C.T.H."CC" FROM 660' W. OF RIVER ST. TO JERSEY LN. ....	A-32257
4.	JERSEY LANE FROM C.T.H."CC" TO 943' N. OF C.T.H."CC".....	A-32256
5.	JERSEY LANE FROM 943' N. OF C.T.H."CC" TO 1891' N. OF C.T.H."CC".....	A-32255
6.	JERSEY LANE FROM 1891' N. OF C.T.H."CC" TO 3016' N. OF C.T.H."CC".....	A-32254
7.	EASEMENT FROM JERSEY LN. TO 593' E. OF JERSEY LN. ....	A-32253
8.	C.T.H."CC" FROM JERSEY LN. TO 869' W. OF JERSEY LN. ....	A-32252
9.	C.T.H."CC" FROM 869' W. OF JERSEY LN. TO 600' S. OF TANNERY RD. ....	A-32251
10.	C.T.H."CC" FROM 600' S. OF TANNERY RD. TO TANNERY ROAD - 600' N. OF C.T.H."CC".....	A-32250
11.	EASEMENT FROM TANNERY RD. TO JERSEY LN. & DETAILS.....	A-32249


SCALE: 1" = 300'

## LEGEND

- EXISTING FORCE MAIN
  - NEW FORCE MAIN
  - EXISTING SANITARY SEWER & MANHOLE
  - NEW SANITARY SEWER & MANHOLE
  - EXISTING STORM SEWER & MANHOLE
  - NEW STORM SEWER & MANHOLE
  - EXISTING WATER MAIN, HYDRANT & VALVE
  - NEW WATER MAIN, HYDRANT & VALVE
  - EXISTING GAS MAIN & VALVE
  - EXISTING UNDERGROUND TELEPHONE CABLE & MANHOLE
  - EXISTING UNDERGROUND ELECTRIC CABLE & MANHOLE
  - ABANDONED SEWERS ETC.
  - STREET CENTERLINE
  - STREET CENTERLINE & SURVEY CENTERLINE COMBINED
  - FUTURE STREET OR RIGHT-OF-WAY LINE
  - STREET OR RIGHT-OF-WAY LINE
  - PROPERTY LINE
  - SECTION LINE
  - QUARTER SECTION LINE
  - CITY OR VILLAGE LIMITS
  - MATCH LINE & BREAK LINE
  - DITCH
  - TOE OF BANK
  - TOP OF BANK
  - EDGE OF DIRT
  - EDGE OF GRAVEL
  - EDGE OF CONCRETE
  - EDGE OF BITUMINOUS PAVEMENT
  - EXISTING CURB & GUTTER
  - NEW STANDARD CURB & GUTTER
  - NEW INTEGRAL CURB
  - FUTURE CURB
  - FENCE
  - RAILROAD TRACKS
  - CULVERTS
  - EXISTING GROUND } IN PROFILE
  - ESTABLISHED GRADE }
- 
- 1" IRON STAKE
  - 2" IRON STAKE
  - ▲ RIGHT-OF-WAY POST
  - CONCRETE MONUMENT
  - POWER POLE
  - POWER & TELEPHONE POLE
  - TELEPHONE POLE
  - LAMP POLE
  - GUY WIRE
  - MAIL BOX
  - TELEPHONE BOOTH
  - ROAD SIGN
  - R/R CROSSING SIGNAL
  - TRAFFIC SIGNAL
  - SEPTIC TANK VENT
- 
- ★ 12 BORING HOLE & NUMBER
  - BUSH
  - TREE (DECIDUOUS)
  - TREE (CONIFEROUS)
  - TREE STUMP
  - WOODED AREA
  - HEDGE
  - TREE REMOVAL
  - WOODED AREA REMOVAL
  - BLOCK WALL
  - STONE WALL
  - BUILDINGS
  - TELEPHONE CABLE MARKER
  - GAS LINE MARKER
  - EXISTING INLET BASIN
  - NEW INLET BASIN
  - WELL CASING CAP

## BENCH MARKS

NO.	DESCRIPTION	ELEVATION
1.	(35628-1) YELLOW PAINTED CROSS ON WEST WINGWALL OF JERSEY DAM 33' SOUTH OF NORTH END OF WINGWALL.....	1453.27
2.	(35628-2) SPIKE IN P.P. #48AA2 ON E/S JERSEY LANE AT RAY COTEY RESIDENCE & TEL. PED. 3626.....	1459.21
3.	(35628-3) SPIKE IN P.P. #28BB1 ON E/S TANNERY ROAD APPROXIMATELY 300' SOUTH OF SECTION CORNER.....	1459.73
4.	(35628-4) SPIKE IN P.P. #28DD-1 ON E/S OF TANNERY ROAD.....	1457.37
5.	(35628-5) SPIKE IN P.P. #48AA-1 ON TANNERY ROAD AT C.T.H."CC".....	1458.69
6.	(35628-6) SPIKE IN P.P. #48BB11 ON E/S C.T.H."CC".....	1457.34
7.	(35628-7) SPIKE IN P.P. #40 ON W/S C.T.H."CC" AT CURVE TO NORTH.....	1453.41
8.	(35628-8) SPIKE IN P.P. #48GG31 ON N/S C.T.H."CC" AT R.R. TRACKS APPROX. 100' WEST OF JERSEY LANE.....	1447.54
9.	(35628-9) SPIKE IN P.P. #68AA3 ON W/S C.T.H."CC" ON CURVE AT SPORTSMAN'S INN AND APPROX. 250' WEST OF BRIDGE.....	1440.20
10.	(35628-10) S.E. CORNER BRIDGE ON C.T.H."CC".....	1443.13
11.	(35628-11) ARROW ON HYDRANT AT BRIDGE STREET AND NELSON LANE.....	1445.46
12.	(35628-12) SPIKE IN P.P. #48AA21 ON W/S OF R.R. TRACKS APPROX. 100' WEST OF JERSEY LANE.....	1452.22

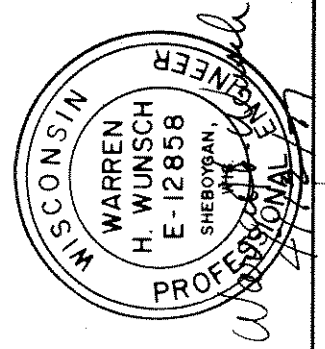

DATE	AS SHOWN	NO	REVISIONS	DATE
APRIL, 1977	SCALE			
DRAWN BY: <i>R.B.G.</i>				
CHECKED BY: <i>R.D.</i>				

**SANITARY SEWER & WATER MAIN EXTENSIONS**  
**TITLE, LEGEND, INDEX, BENCH MARKS & LOCALITY MAP**  
 TOMAHAWK, WISCONSIN

ALL RIGHTS RESERVED  
 PROJECT NO. 17150  
 SHEET NO. 1 OF 11  
 FILE NO. A-32259

**donohue & associates inc.**  
 CONSULTANTS • ENGINEERS • ARCHITECTS  
 SHEBOYGAN • WAUPESHA • WISCONSIN