



BASE OVERLAY DRG. NO.

LEGEND


EXISTING SPOT ELEVATION	+ 96.0
PROPOSED NEW SPOT ELEV.	+ 96.0
EXISTING CONTOUR LINE	- 96
PROPOSED NEW CONTOUR LINE	96
CONSTRUCTION FENCE	
CONCRETE WALK	(C1) SEE (S/A1)
CONCRETE DRIVE	(C2) SEE (S/A1)
BASE COURSE	(B) SEE (S/A1)

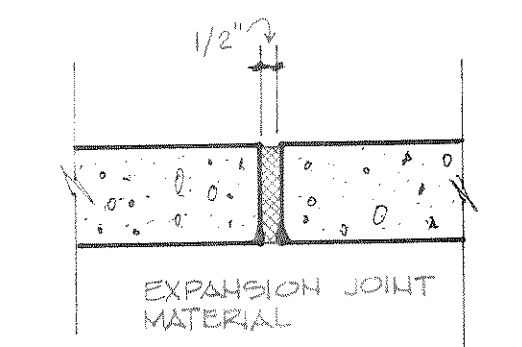


2 EXPANSION JOINT
1/2" = 1'-0"

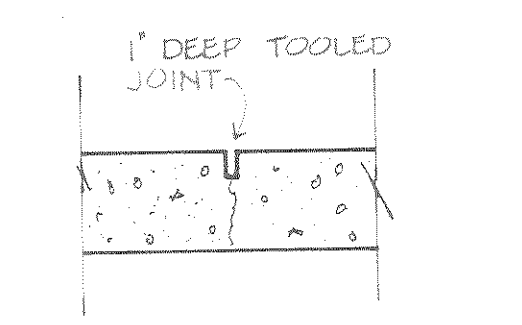


3 CONTROL JOINT
1/2" = 1'-0"

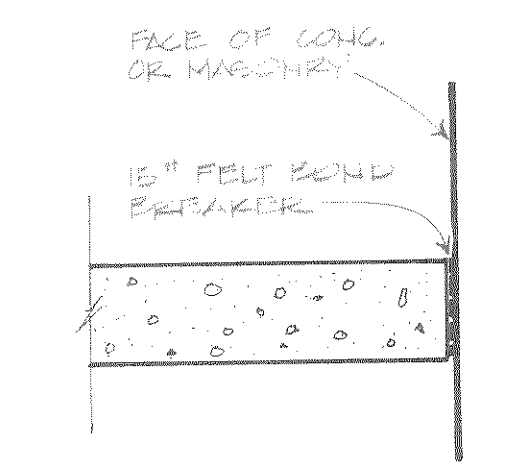


4 EXPANSION JOINT
1/2" = 1'-0"

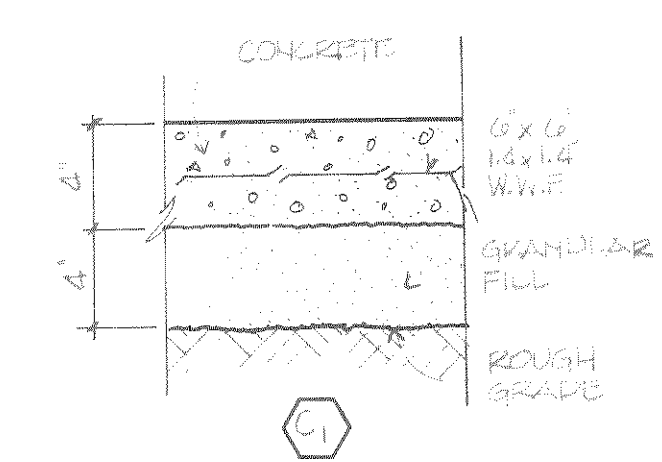


5 CONCRETE WALK
1/2" = 1'-0"

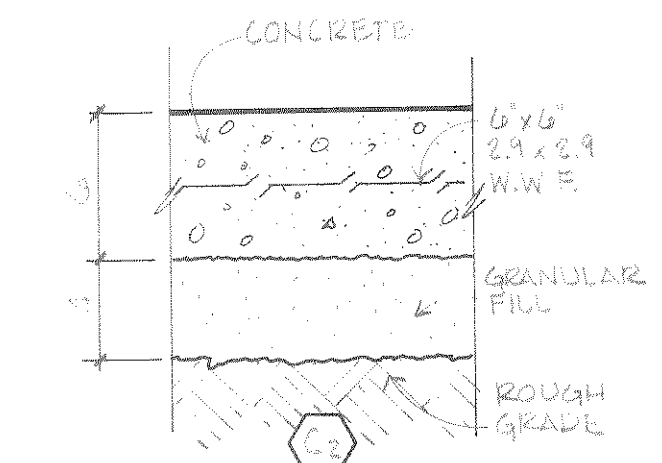


6 CONCRETE DRIVE
1/2" = 1'-0"

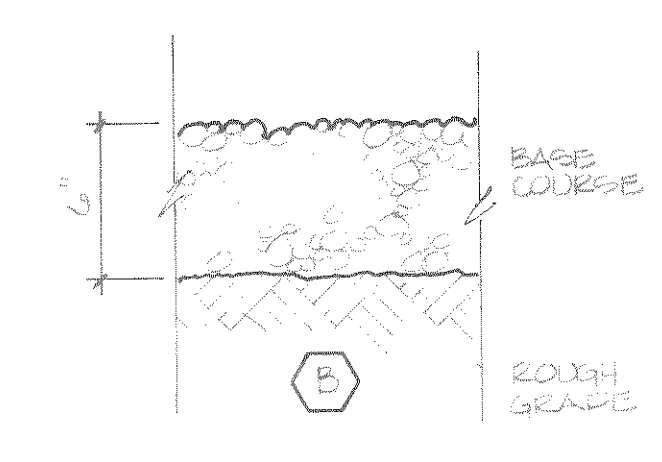

7 BASE COURSE
1/2" = 1'-0"

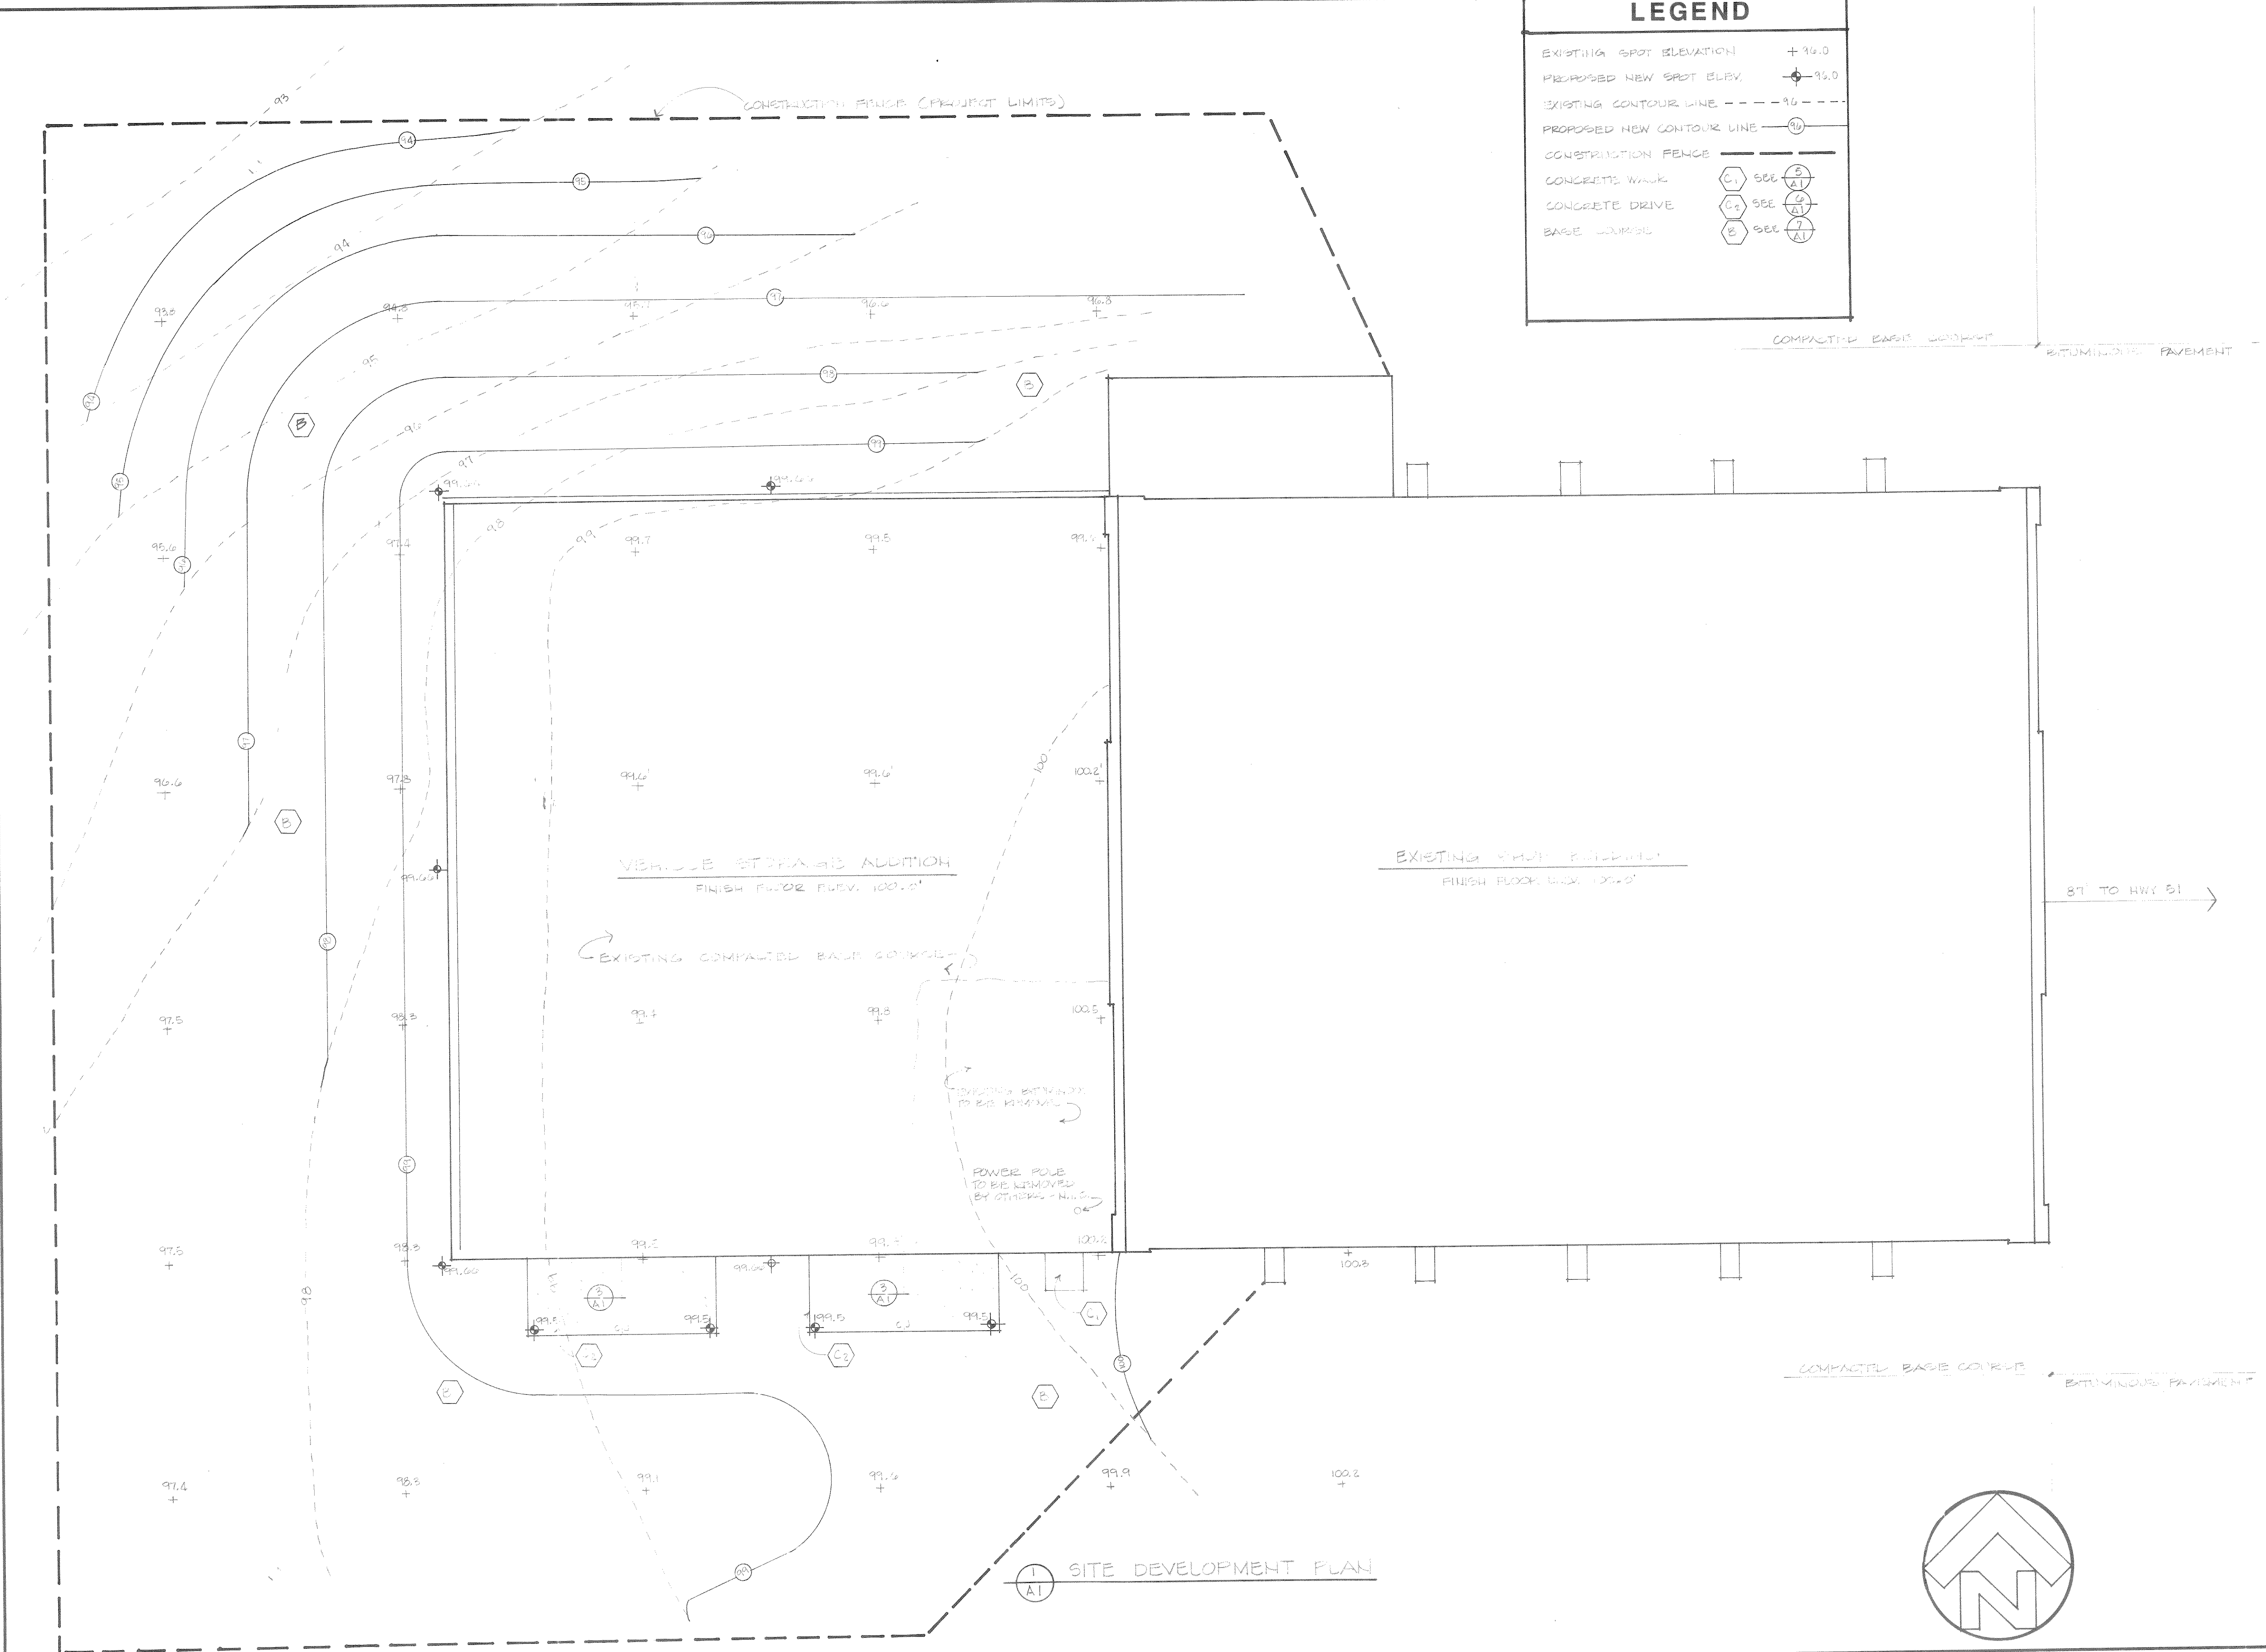

1 SITE DEVELOPMENT PLAN
1/2" = 1'-0"

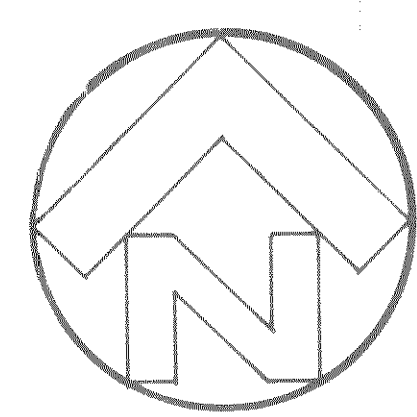

NO.	BY	DATE	REVISIONS	ITEM	DESIGN	CHECKED



LINCOLN COUNTY
VEHICLE STORAGE ADDITION
TOMAHAWK, WISCONSIN

SITE DEVELOPMENT PLAN

FILE NO. 89003
DATE AUG. 88
A1