


S.E.H. PROJECT NUMBER	SHEET NO.
	6
OWENS-ILLINOIS, INC. WATERMAIN EXTENSION	

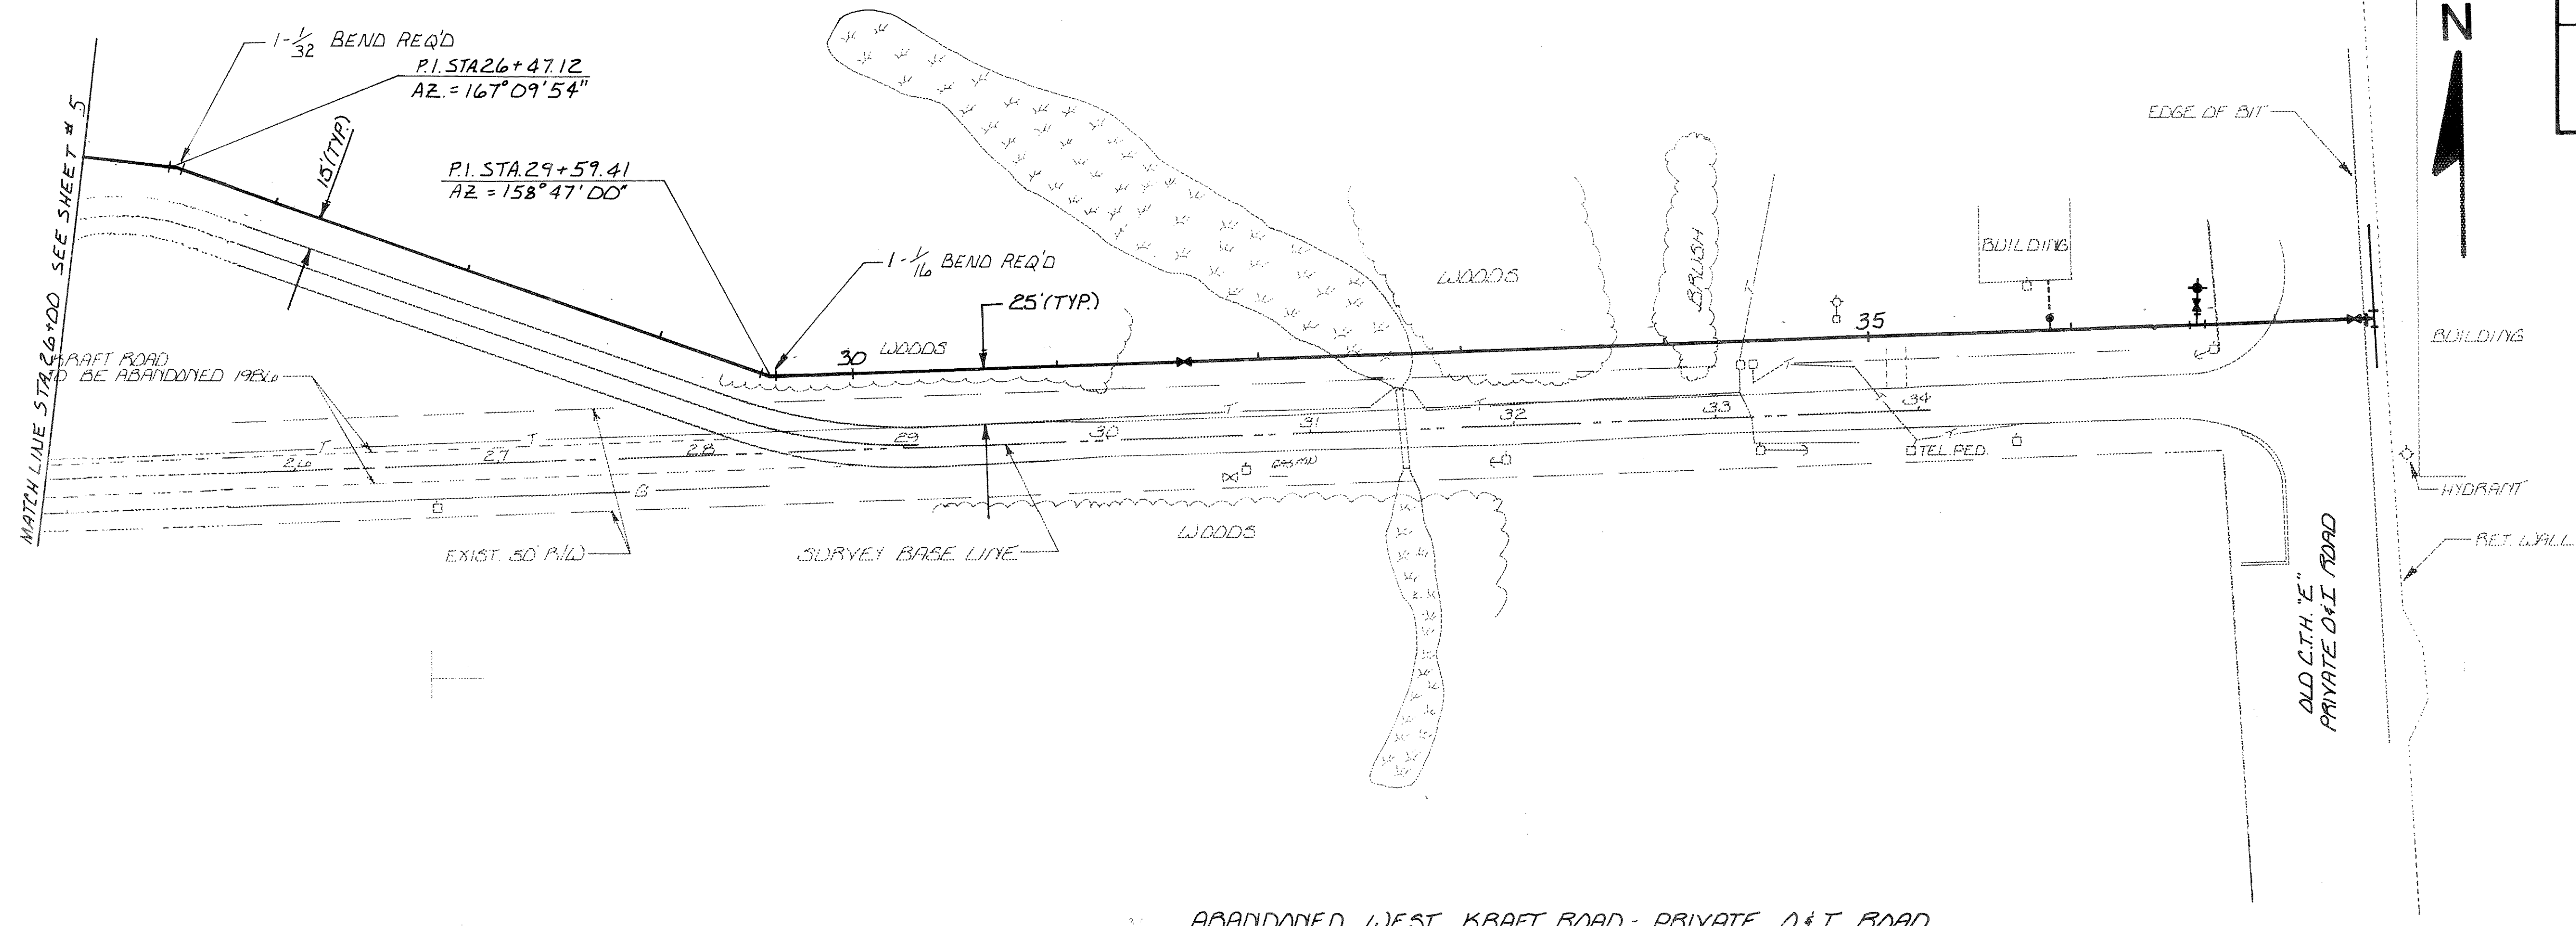

ABANDONED WEST KRAFT ROAD - PRIVATE D+I ROAD

