


OWENS-ILLINOIS, INC.  
WATERMAIN EXTENSION

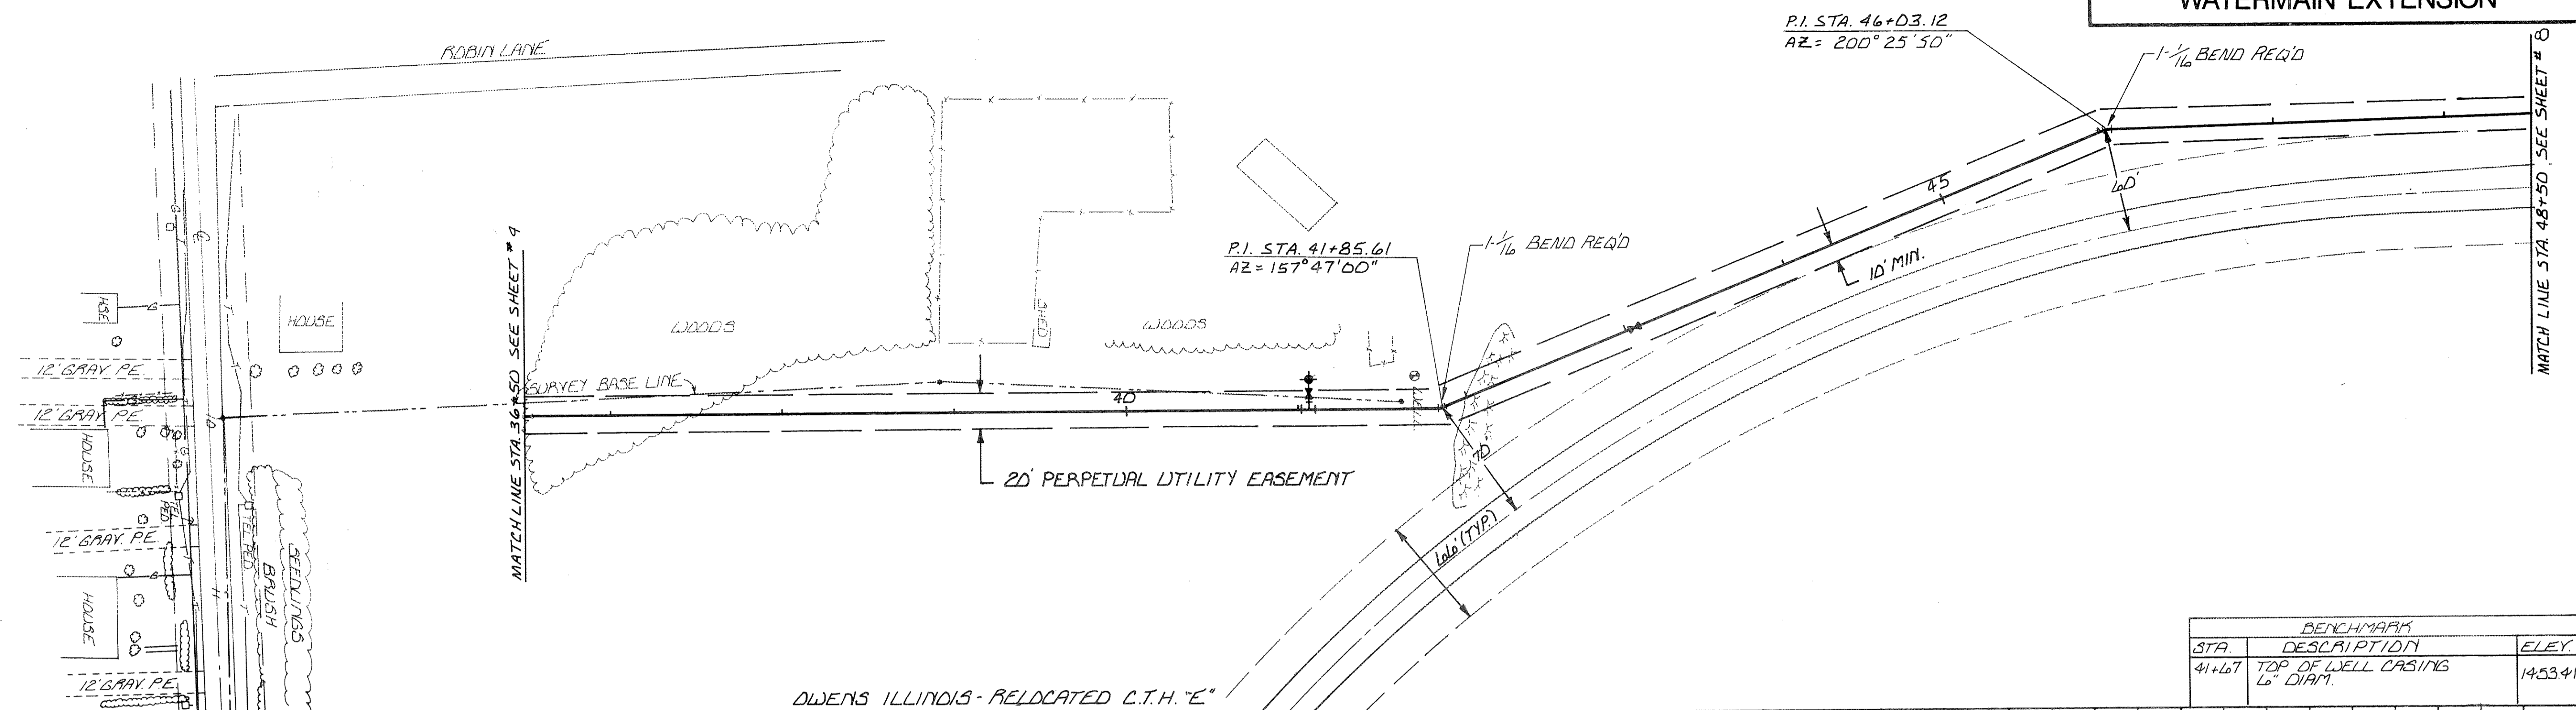

BENCHMARK		
STA.	DESCRIPTION	ELEV.
41+67	TOP OF WELL CASING 6" DIAM.	1453.41

