


OWENS-ILLINOIS, INC.  
WATERMAIN EXTENSION

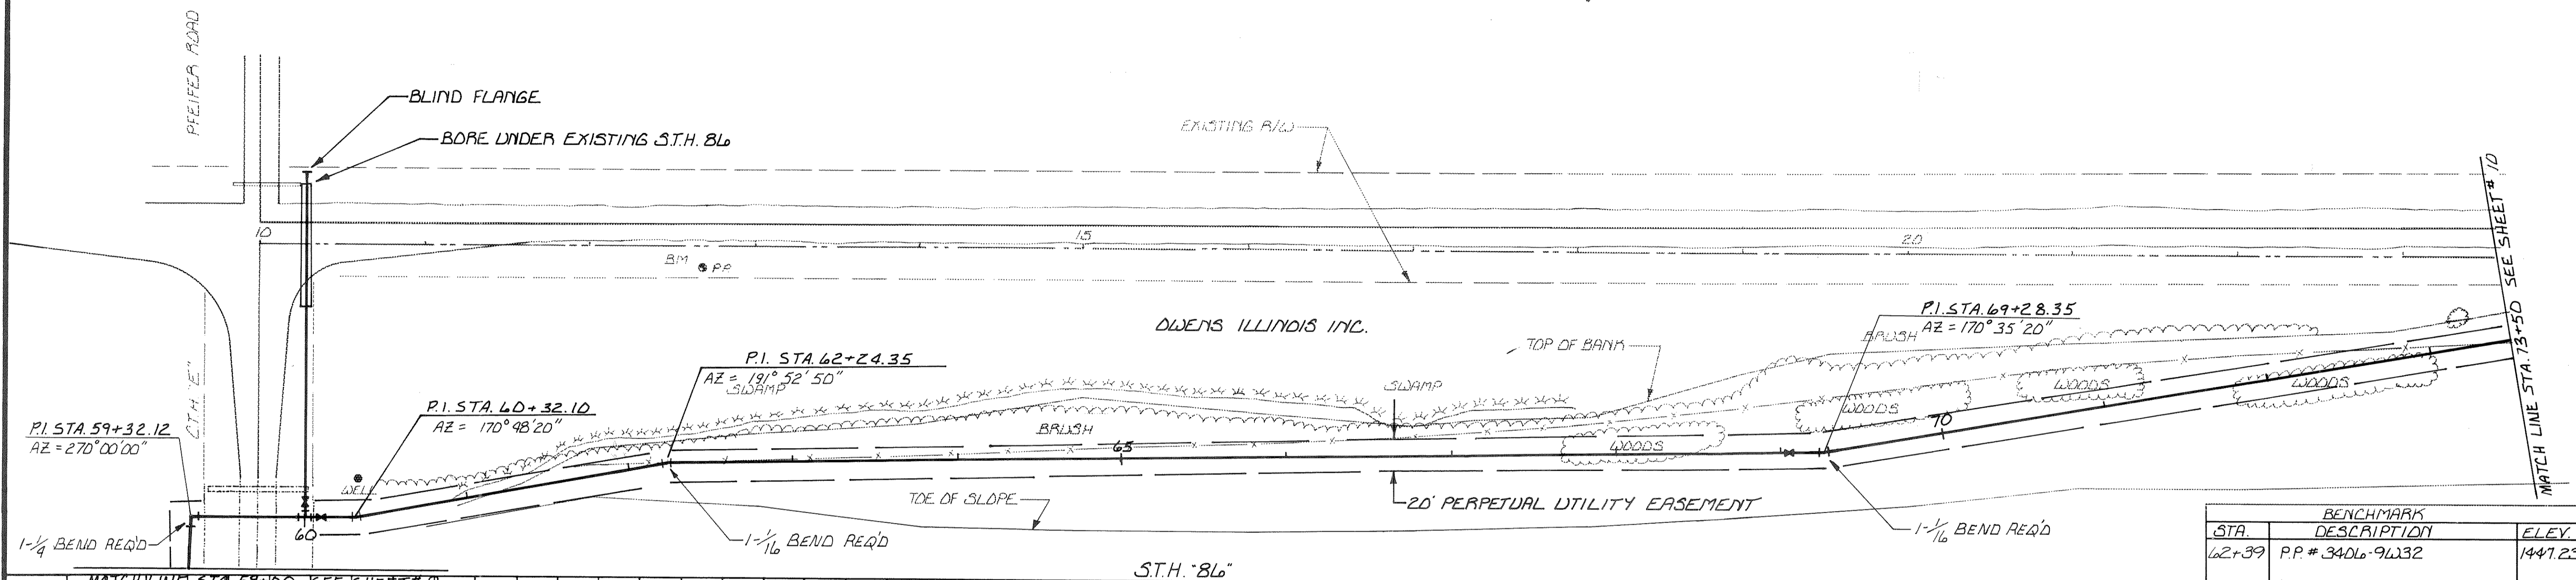

BENCHMARK		
STA.	DESCRIPTION	ELEV.
62+39	P.P. # 3406-9W32	1447.23

