


OWENS-ILLINOIS, INC.
WATERMAIN EXTENSION

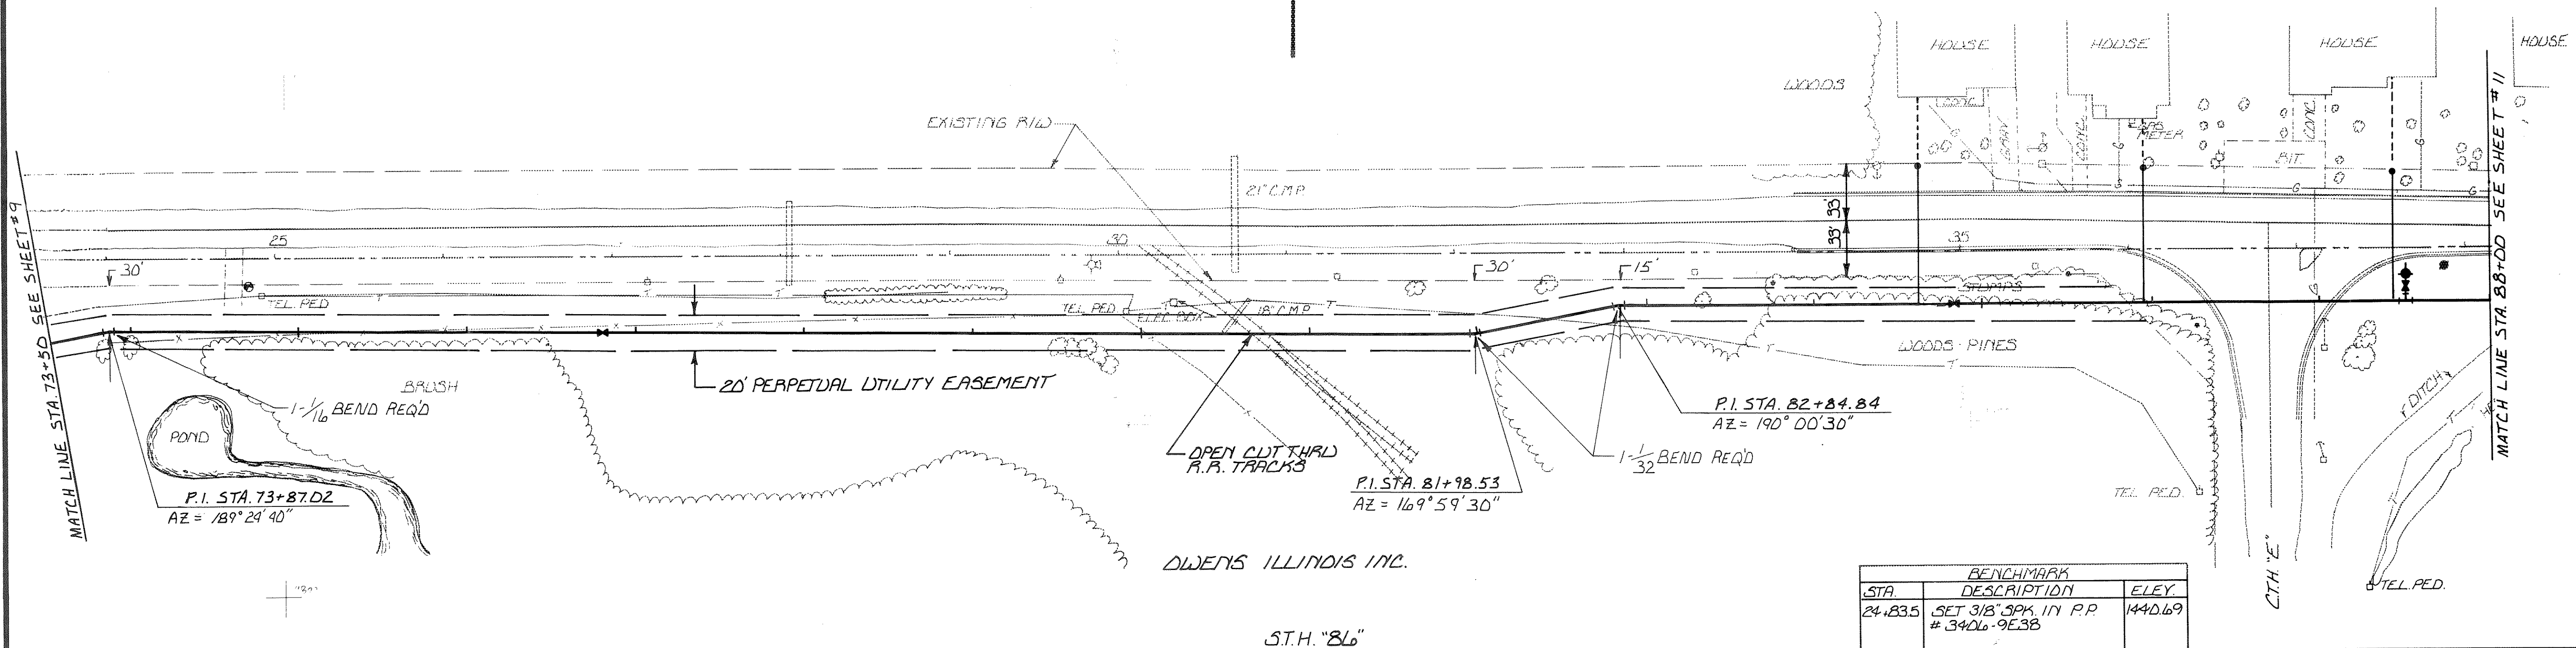

STA.	BENCHMARK DESCRIPTION	ELEV.
24+83.5	SET 3/8" SPK. IN P.P. # 3406-9E38	1440.69

OWENS ILLINOIS INC.

ST.H. "86"

