


OWENS-ILLINOIS, INC.  
WATERMAIN EXTENSION

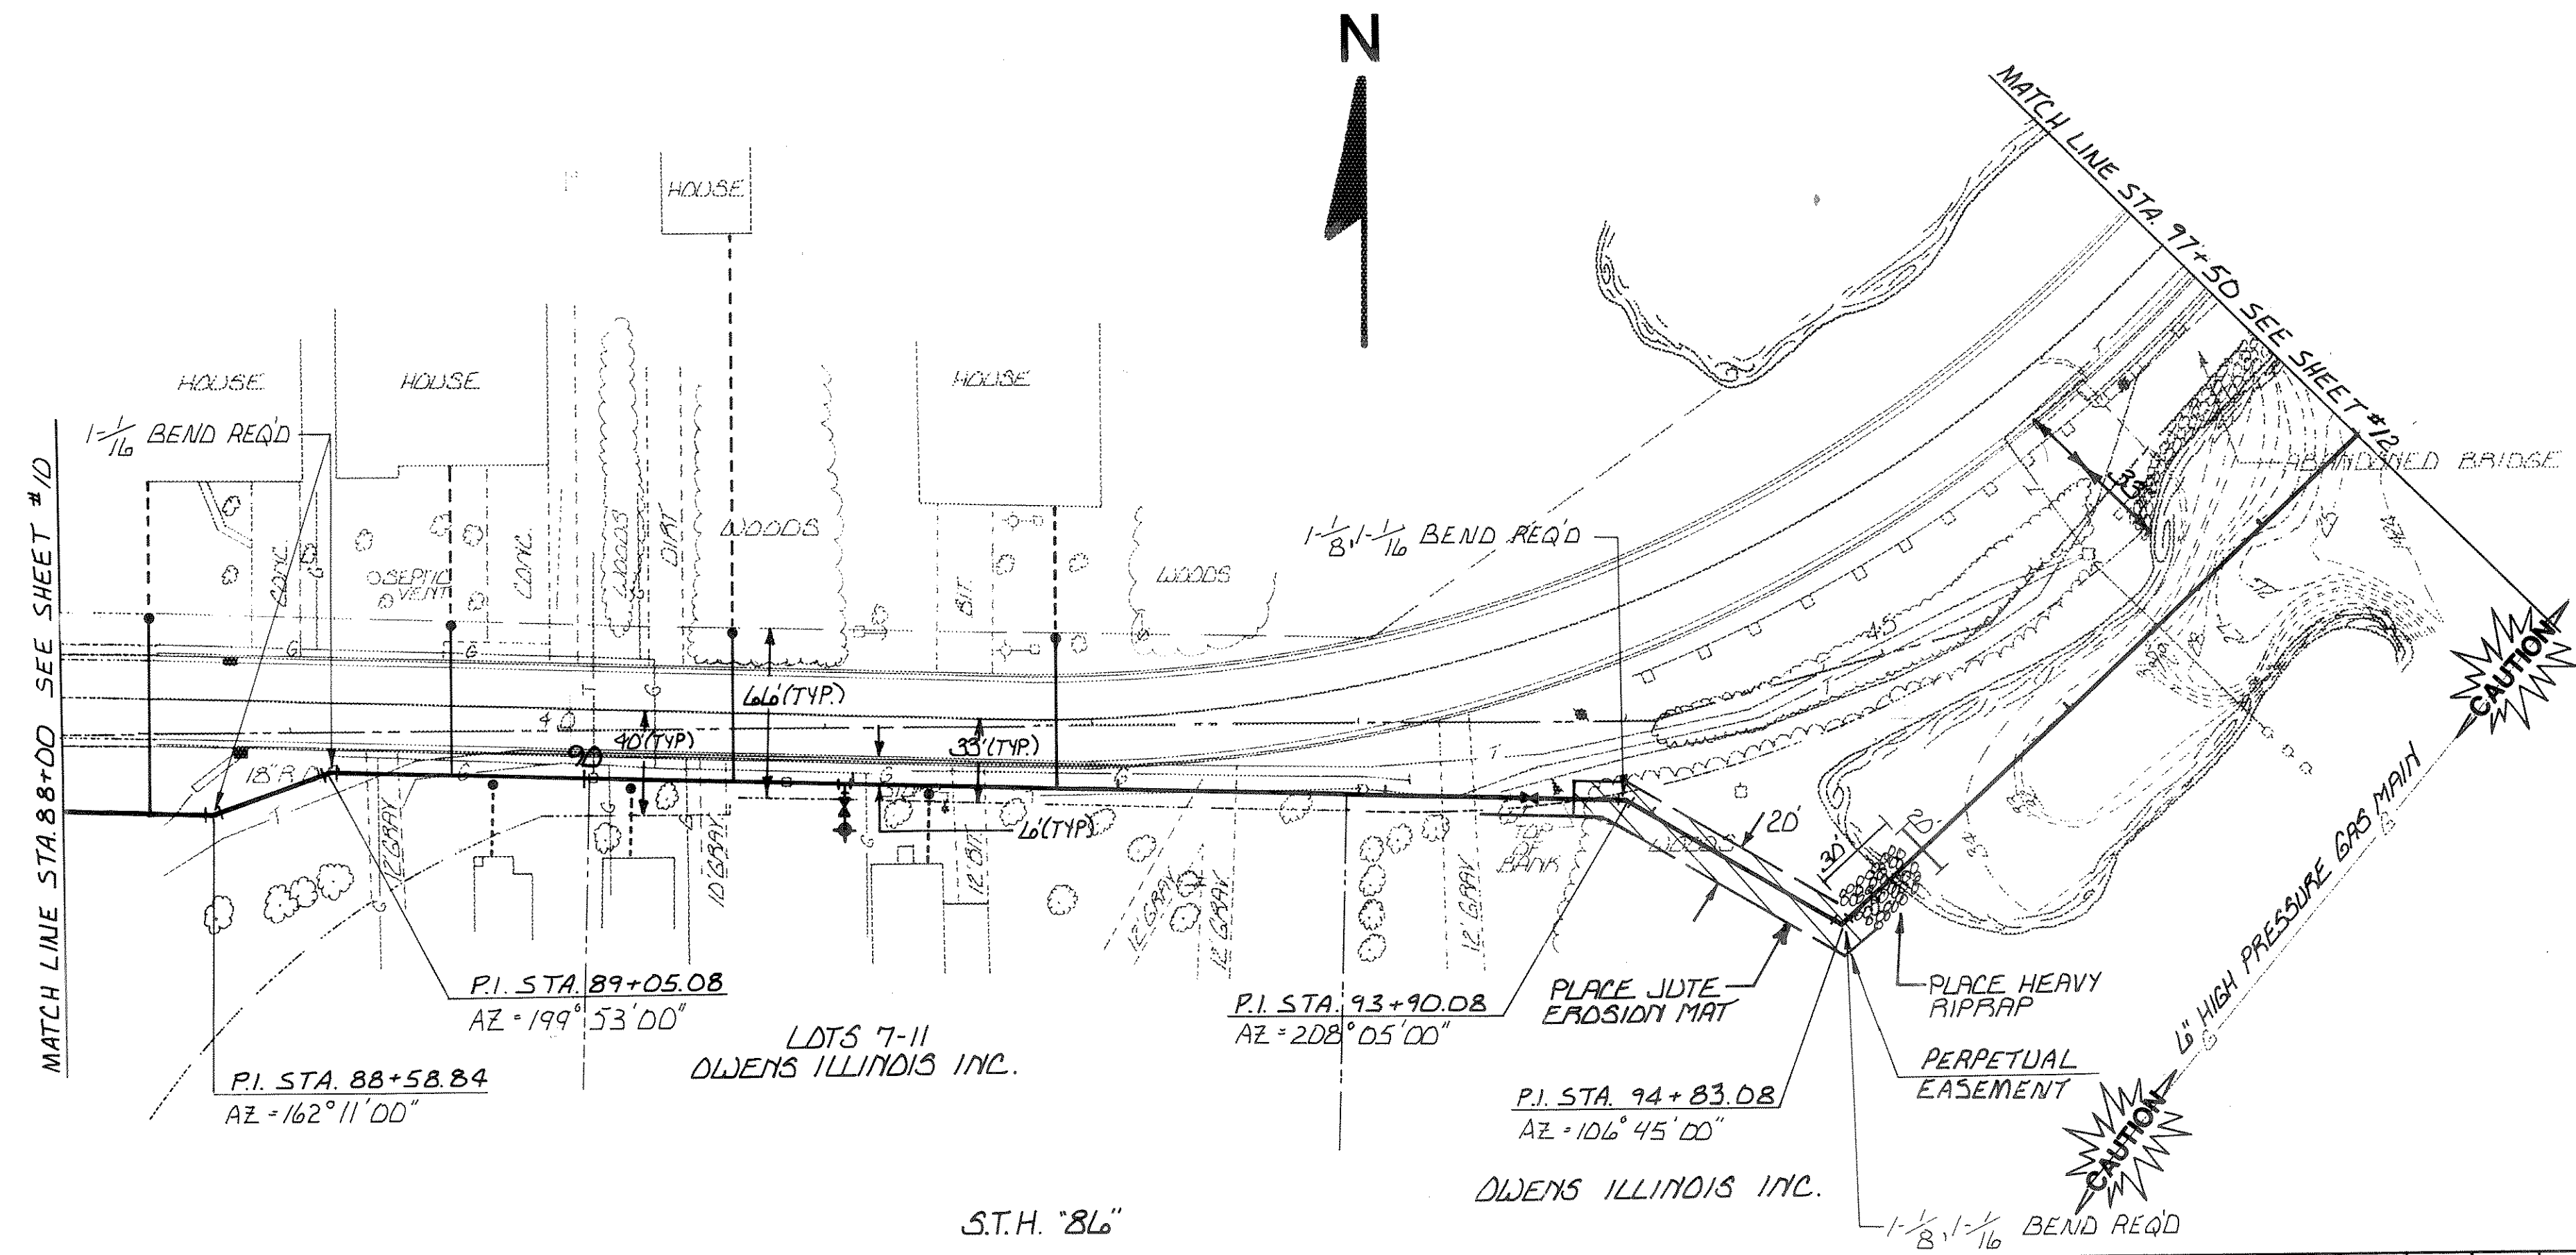

S.T.H. "86"

