


COUNTY AND HIGHWAY	ROUTE AND SECTION	CLASS AND AGREEMENT	B. P. R. REGION DIVISION	SHEET NUMBER	TOTAL SHEETS
75.2	13.4	24.8	4 WIS.	4.0	
CONST. PROJECT					

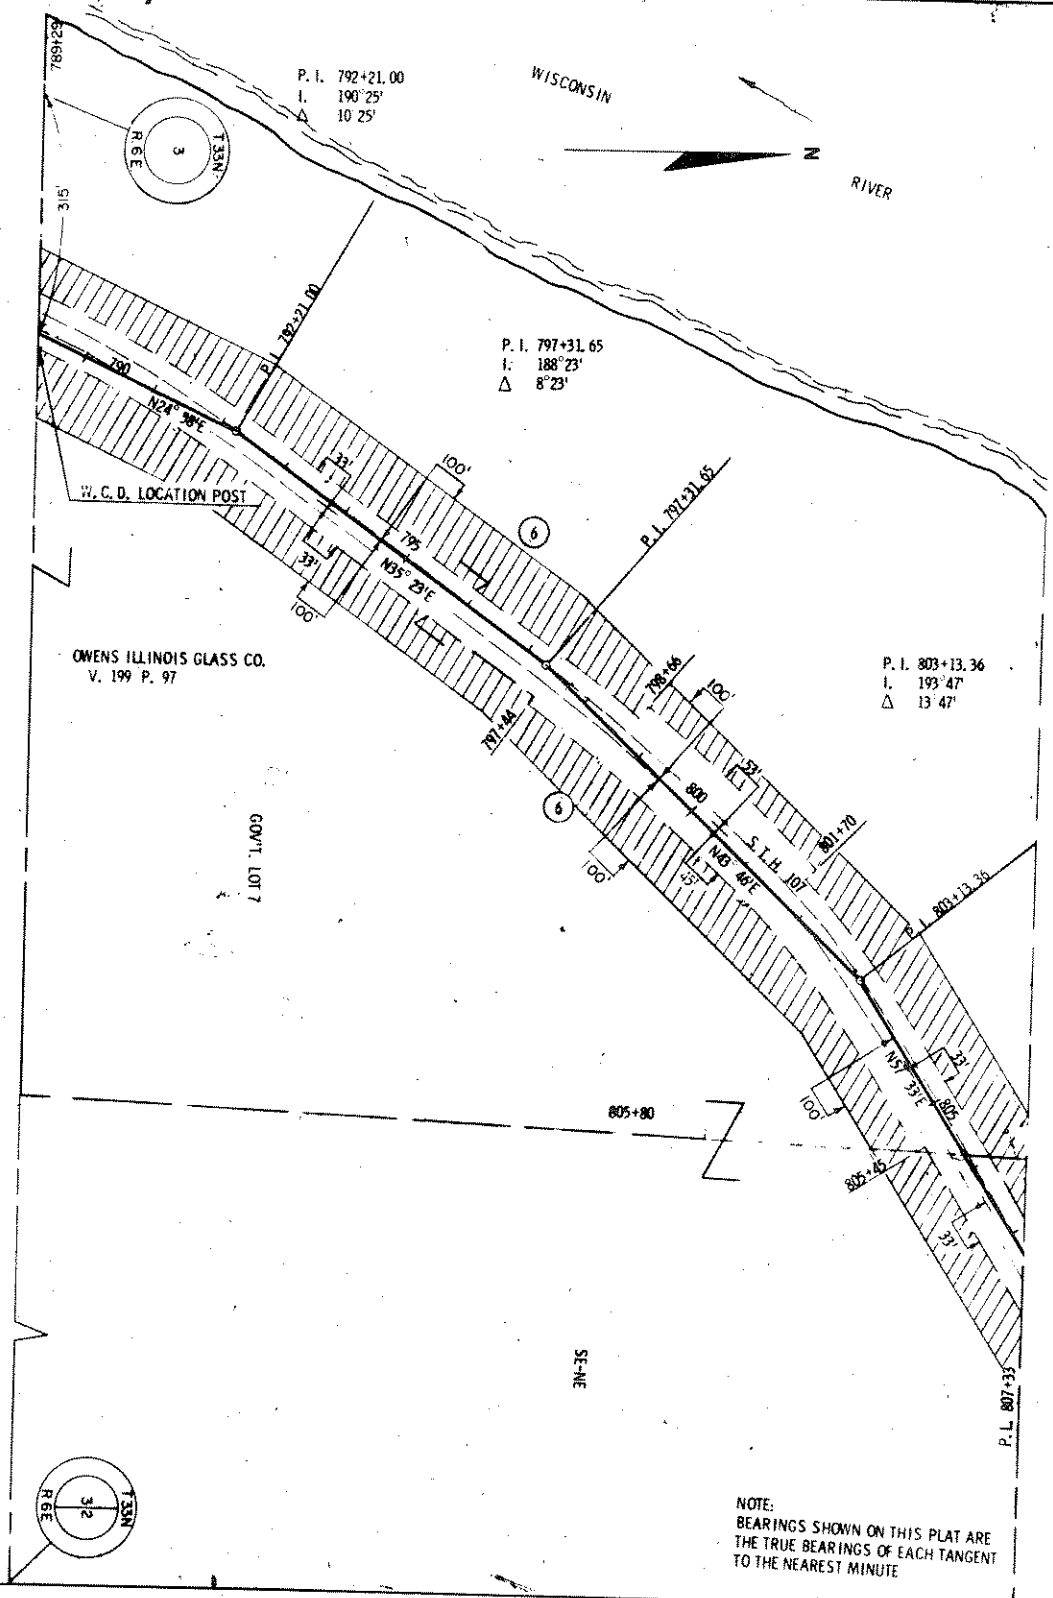

NOTE:
BEARINGS SHOWN ON THIS PLAT ARE
THE TRUE BEARINGS OF EACH TANGENT
TO THE NEAREST MINUTE

REVISION	DATE
1	5/26/67
2	11/14/67
3	5/16/68

STATE HIGHWAY COMMISSION OF WISCONSIN
PLAT OF RIGHT OF WAY REQUIRED
 PROJECT (01318)

SCALE
 LENGTH MILES FEET 20'

DATED FIVE 21, 1965