


COUNTY AND HIGHWAY	ROUTE AND SECTION	CLASS AND AGREEMENT	B P R REGION DIVISION	SHEET NUMBER	TOTAL SHEETS
35.2	13.0	21.8	4 WIS.	4.0	
CONST. PROJECT					

10 9305-2-21

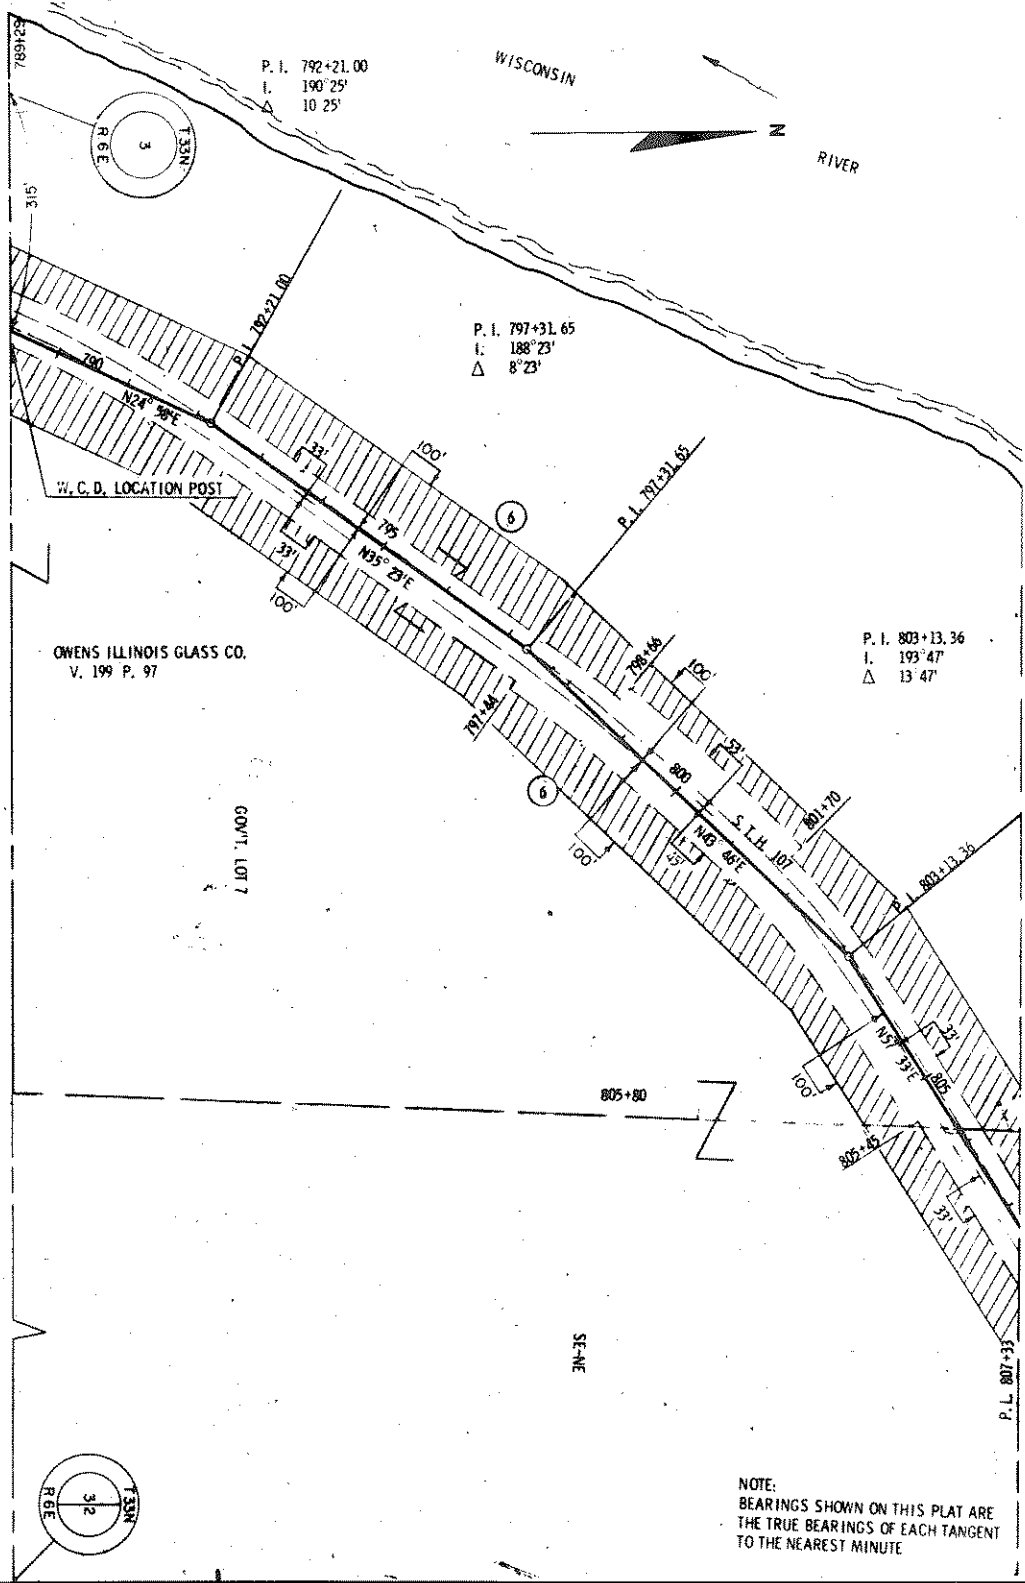

NOTE:
BEARINGS SHOWN ON THIS PLAT ARE
THE TRUE BEARINGS OF EACH TANGENT
TO THE NEAREST MINUTE

REVISION	DATE
1	5/26/67
2	11/14/67
3	5/16/68

STATE HIGHWAY COMMISSION OF WISCONSIN
PLAT OF RIGHT OF WAY REQUIRED

PROJECT T 013(8)

SCALE

LENGTH MILES FEET 200' DATED JUNE 21, 1968