



COUNTY AND HIGHWAY	ROUTE AND SECTION	CLASS AND AGREEMENT	B. P. R. REGION	SHEET NUMBER	TOTAL SHEETS
35 2	13 0	71 8	4 WIS.	4.3	
CONST. PROJECT					

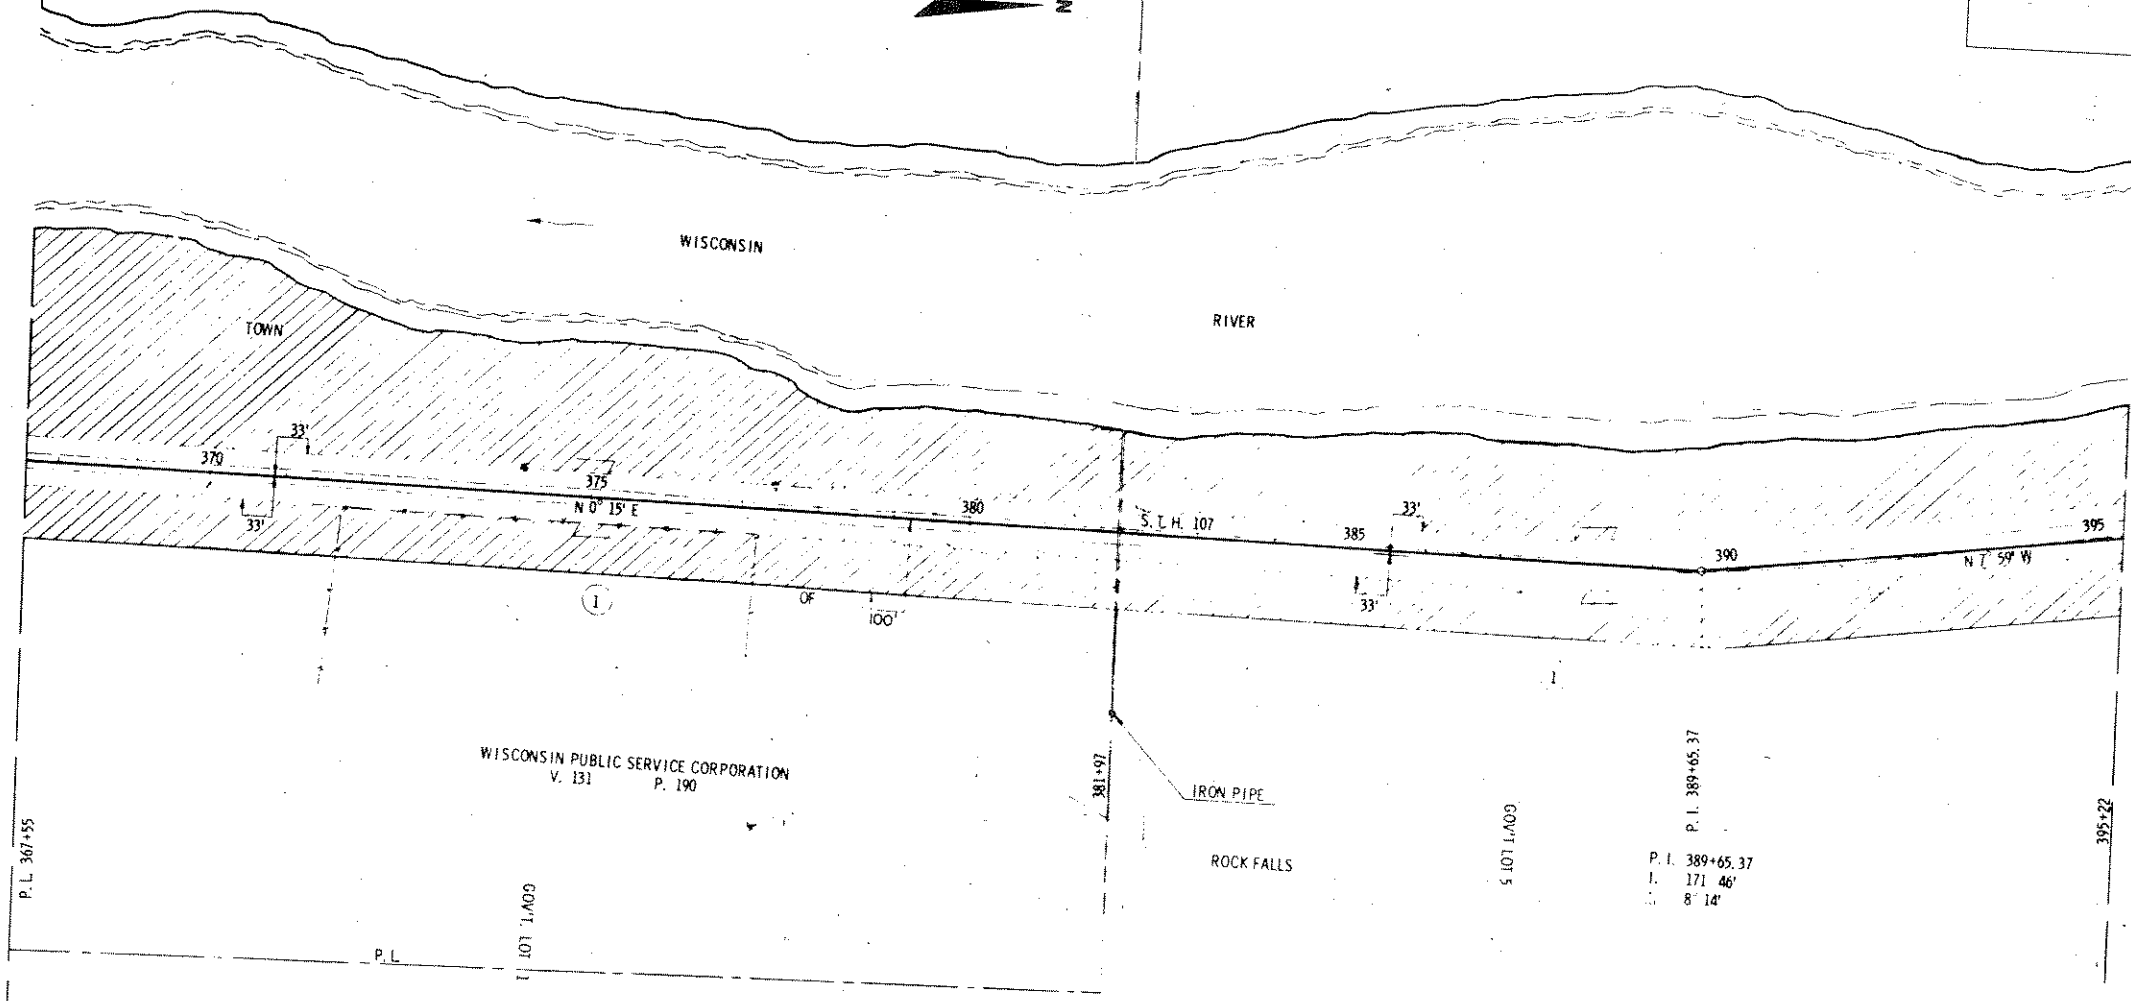

WISCONSIN PUBLIC SERVICE CORPORATION
V. 131 P. 190

P. I. 389+65.37
L. 171 46'
C. 8' 14'

NOTE:
BEARINGS SHOWN ON THIS PLAT ARE
THE TRUE BEARINGS OF EACH TANGENT
TO THE NEAREST MINUTE.

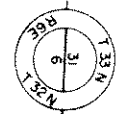

REVISION	DATE
5/26/67	
11/14/67	
5/16/68	

STATE HIGHWAY COMMISSION OF WISCONSIN
PLAT OF RIGHT OF WAY REQUIRED

PROJECT 01318

SCALE

LENGTH MILES FEET

DATED: 11 21 1967