


COUNTY AND HIGHWAY	ROUTE AND SECTION	CLASS AND AGREEMENT STATE FEDERAL	D. P. R. REGION DIVISION	SHEET NUMBER	TOTAL SHEETS
35.2	13.0	21.8	4 WIS	4.2	
CONST. PROJECT					

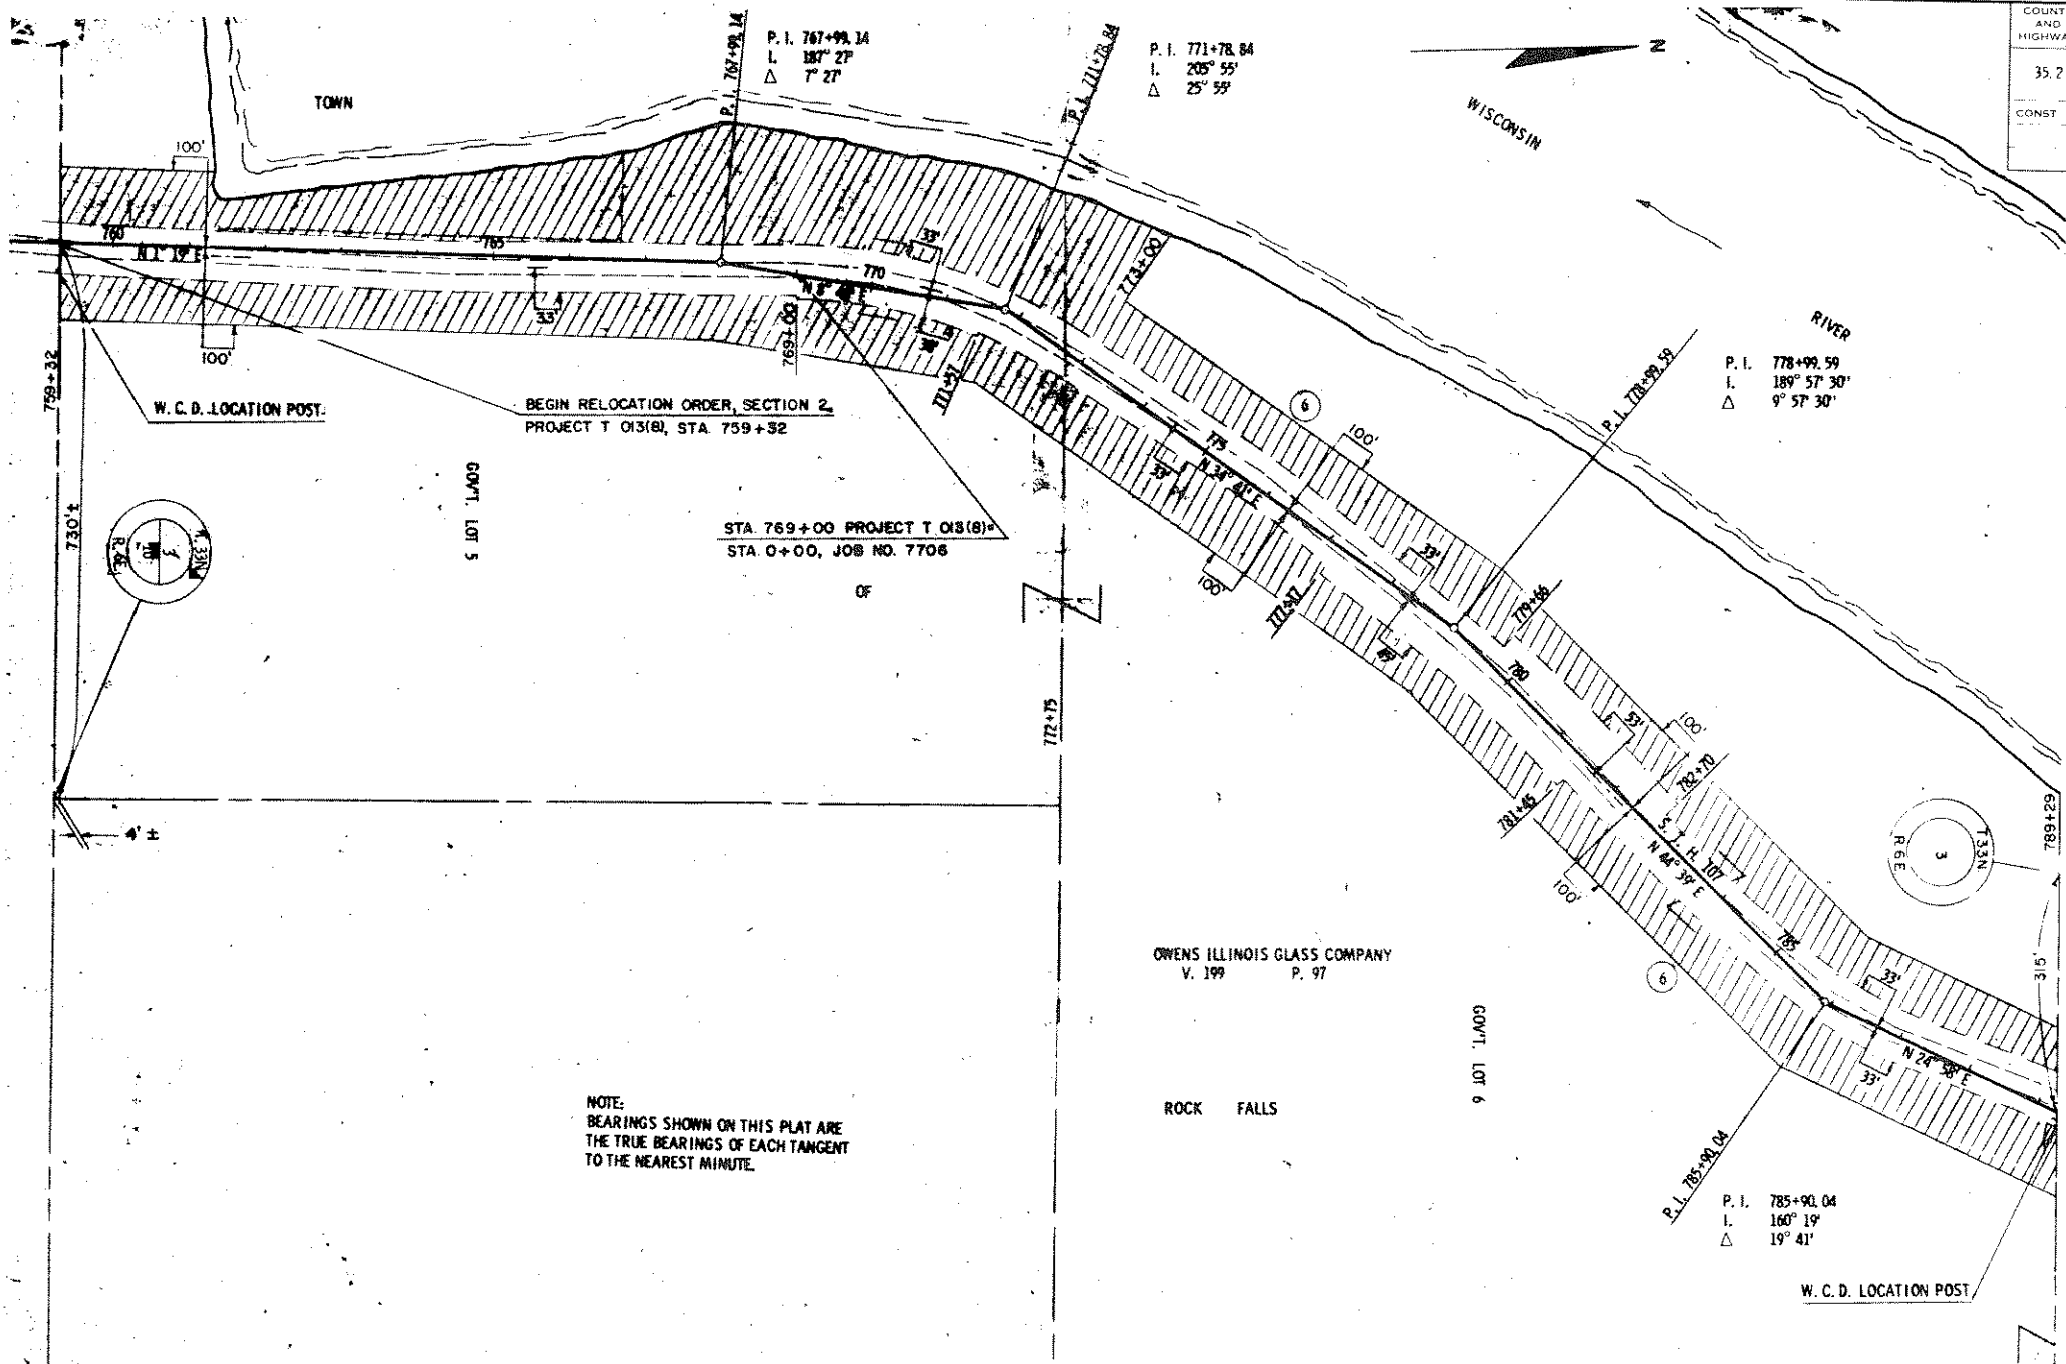

NOTE:  
BEARINGS SHOWN ON THIS PLAT ARE  
THE TRUE BEARINGS OF EACH TANGENT  
TO THE NEAREST MINUTE.

REVISION DATE	
5/25/67	
11/14/67	N.C.
5/16/68	

STATE HIGHWAY COMMISSION OF WISCONSIN  
**PLAT OF RIGHT OF WAY REQUIRED**  
 PROJECT T 01318)

SCALE  
 100 FEET = 2" DATED MAY 24 1968

LENGTH \_\_\_\_\_ MILES