


BENCH MARKS

NO	STATION	DESCRIPTION	ELEVATION
1	20+60	TOP OF W BOLT ON HYDRANT	121.67
2	26+50	SPIKE IN POWER POLE 100 FT	90.05
3	35+80	SPIKE IN 36" WILLOW 60 FT	109.98
4	47+00	SPIKE IN 15" W PINE 135 FT	124.28

NET LENGTH OF CENTER LINE STA. 21+57.0 TO STA. 27+70.0 = 613.0 LIN. FT.      NET LENGTH OF CENTER LINE STA. 27+71.5 TO STA. 52+00 = 2428.5 LIN. FT.

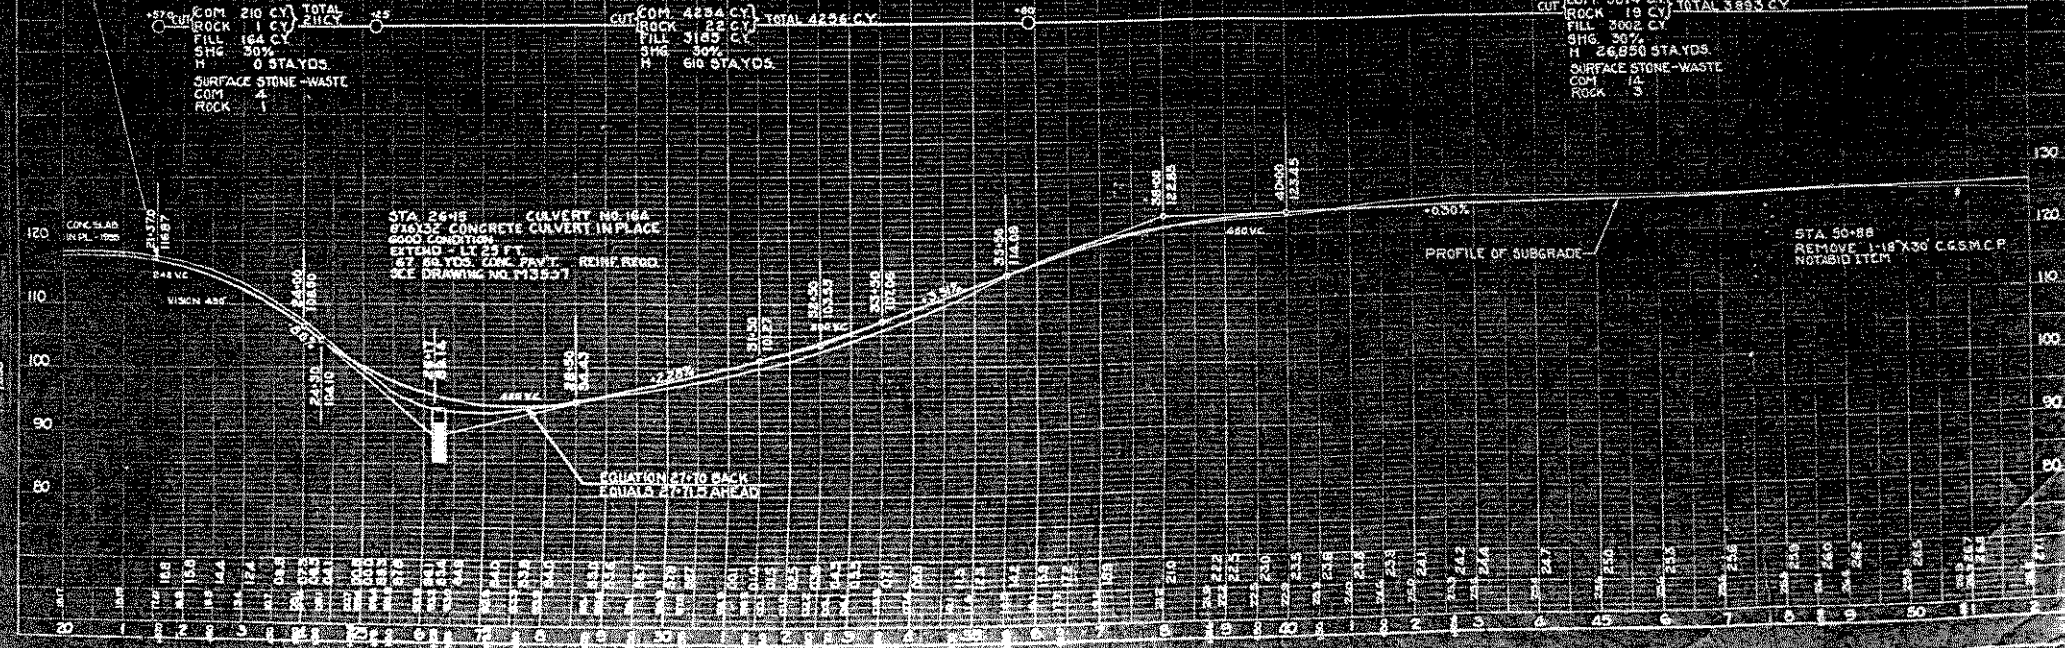

HARBORCK CIV. ENGRS. 1-2-37

DATE: 1-2-37