


COUNTY AND TOWNSHIP	ROUTE AND SECTION	CLASS AND AGREEMENT	B P R REGION DIVISION	SHEET NUMBER	TOTAL SHEETS
35.2	13.0	21.8	4 WIS	4.12	
CONST. PROJECT					

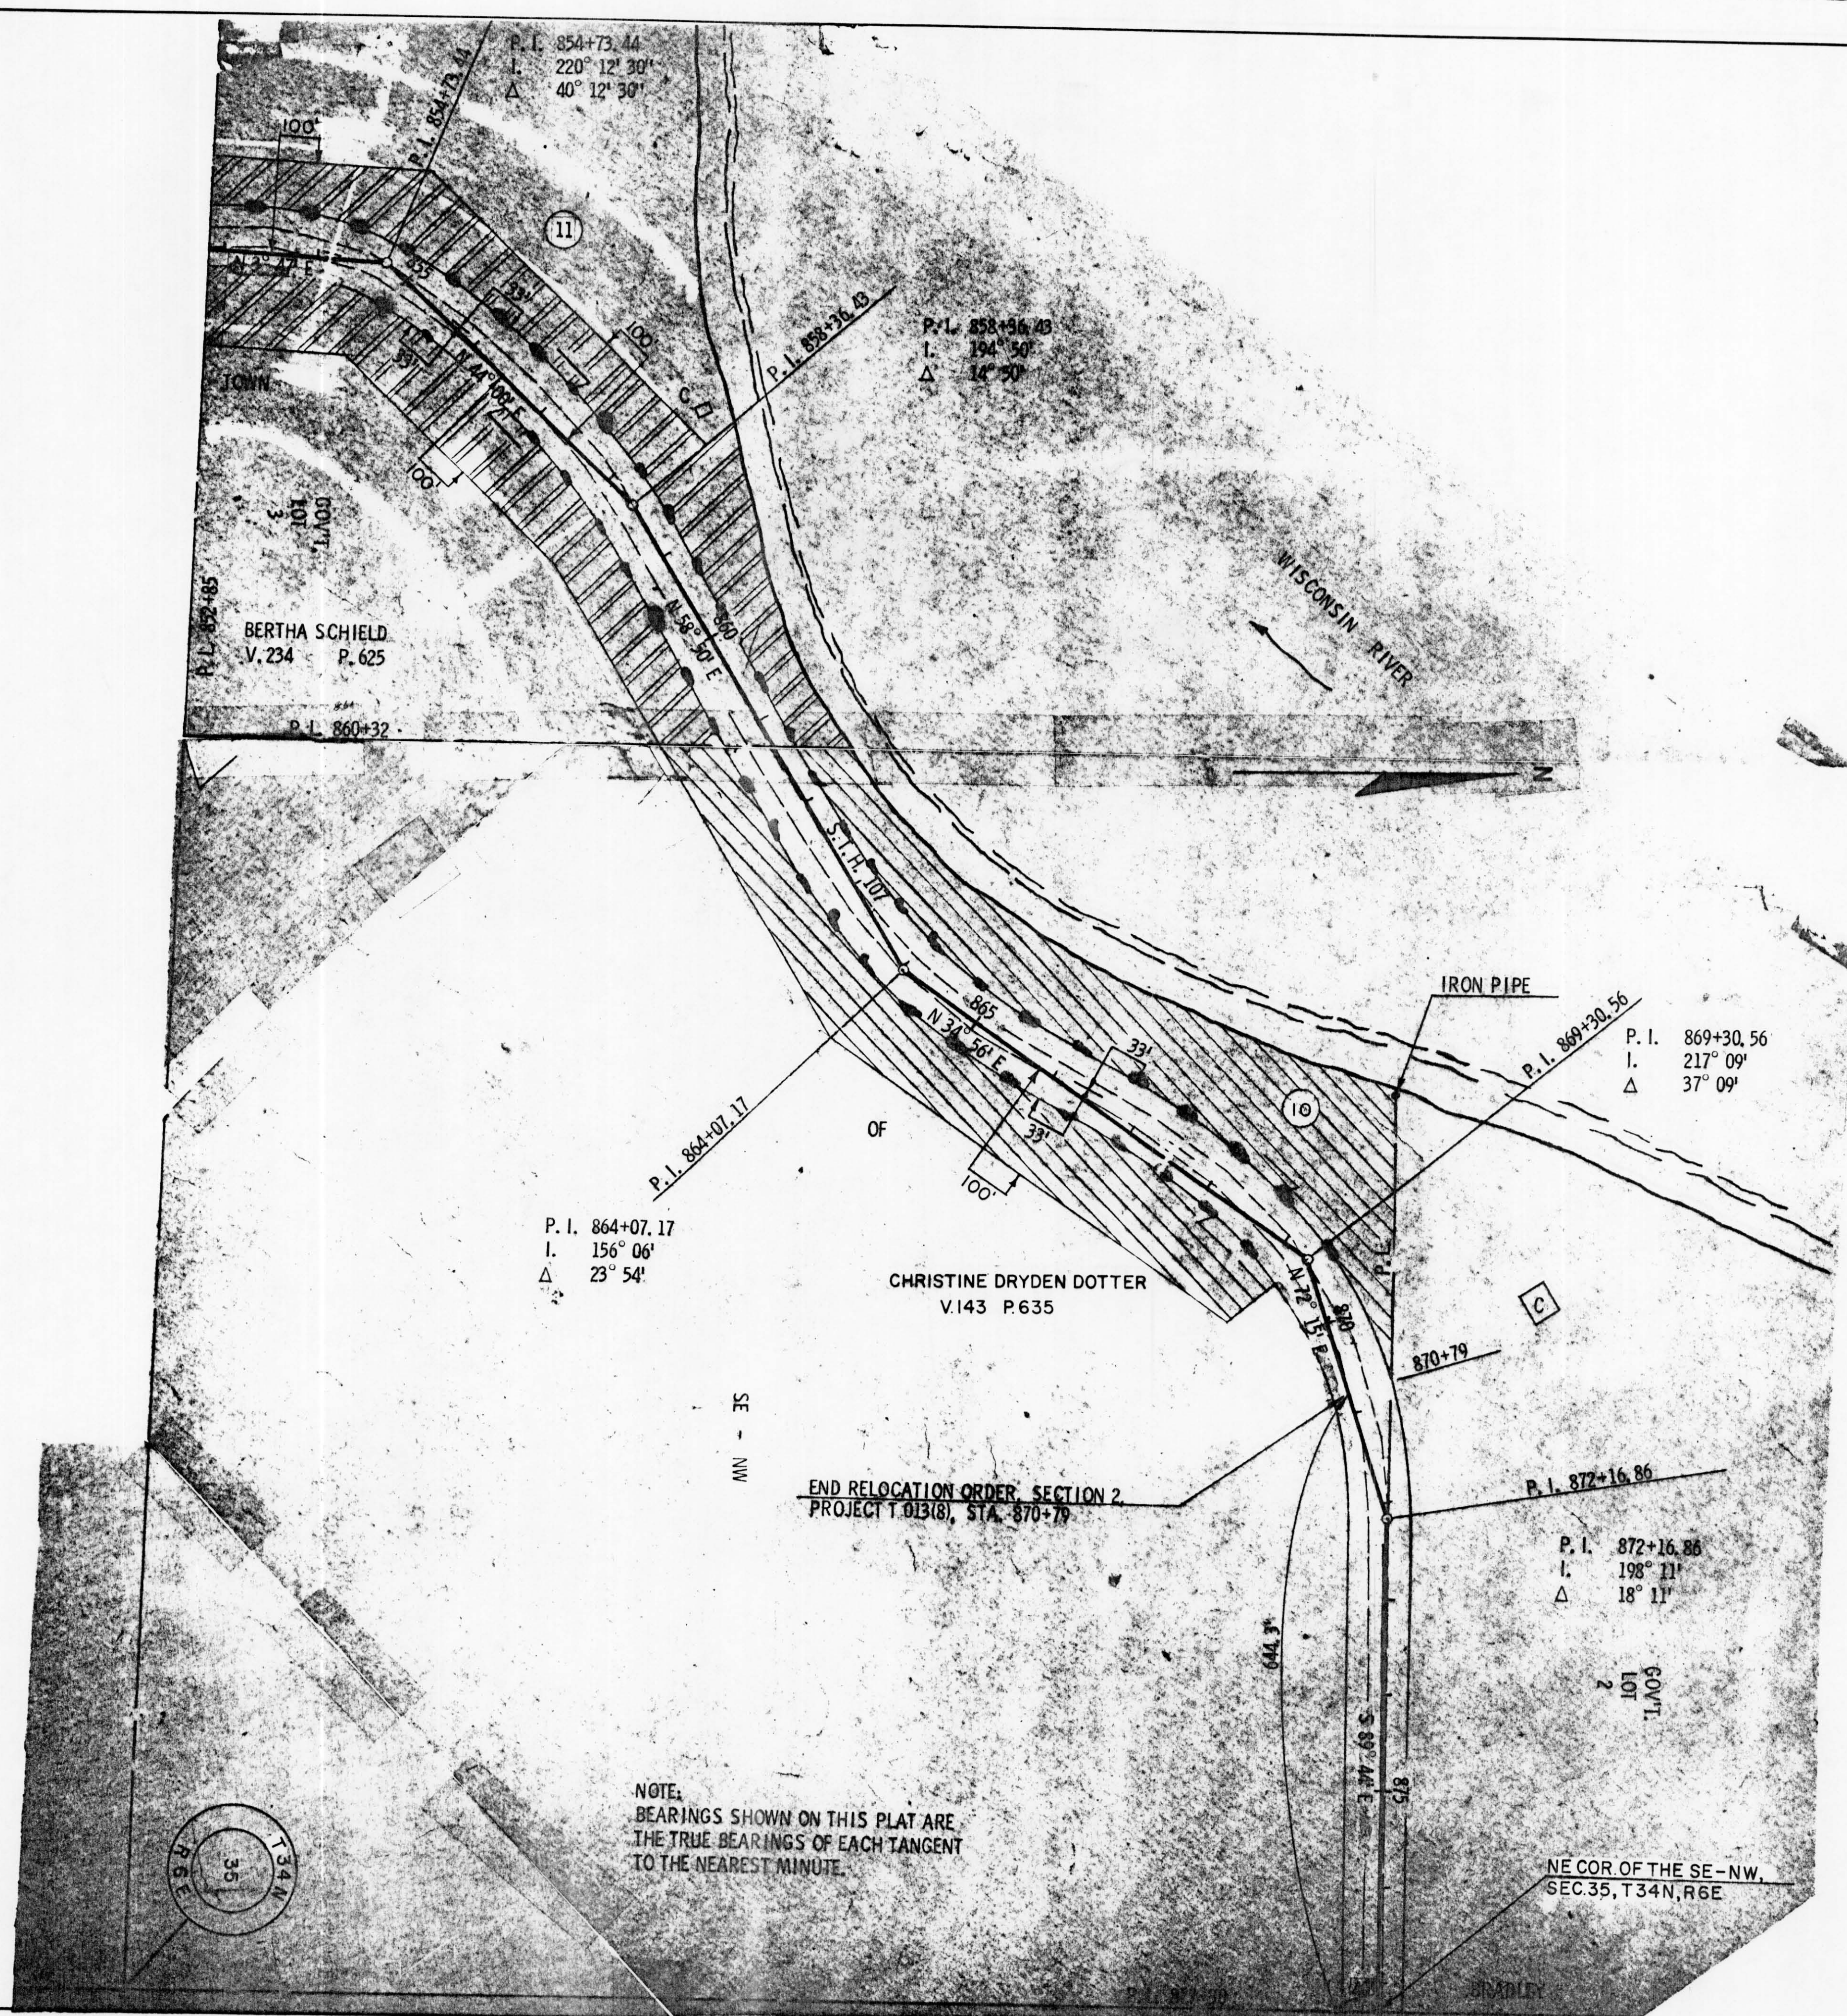


END RELOCATION ORDER, SECTION 2
PROJECT T 013(8), STA. 870+79

NOTE:
BEARINGS SHOWN ON THIS PLAT ARE
THE TRUE BEARINGS OF EACH TANGENT
TO THE NEAREST MINUTE.

STATE HIGHWAY COMMISSION OF WISCONSIN
PLAT OF RIGHT OF WAY REQUIRED

* PROJECT T 013(8)

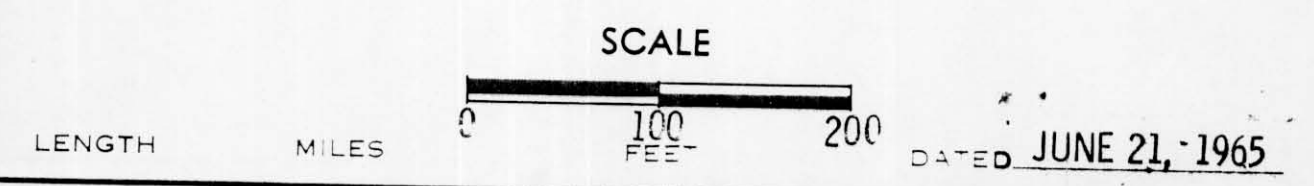

RIGHT OF WAY STA. 852+85 - STA. 870+79