



COUNTY AND HIGHWAY	ROUTE AND SECTION	CLASS AND AGREEMENT STATE FEDERAL	B P R REG'N DIVISION	SHEET NUMBER	TOTAL SHEETS
35.2	13.0	21.8	4 WIS	4.6	
CONST. PROJECT					

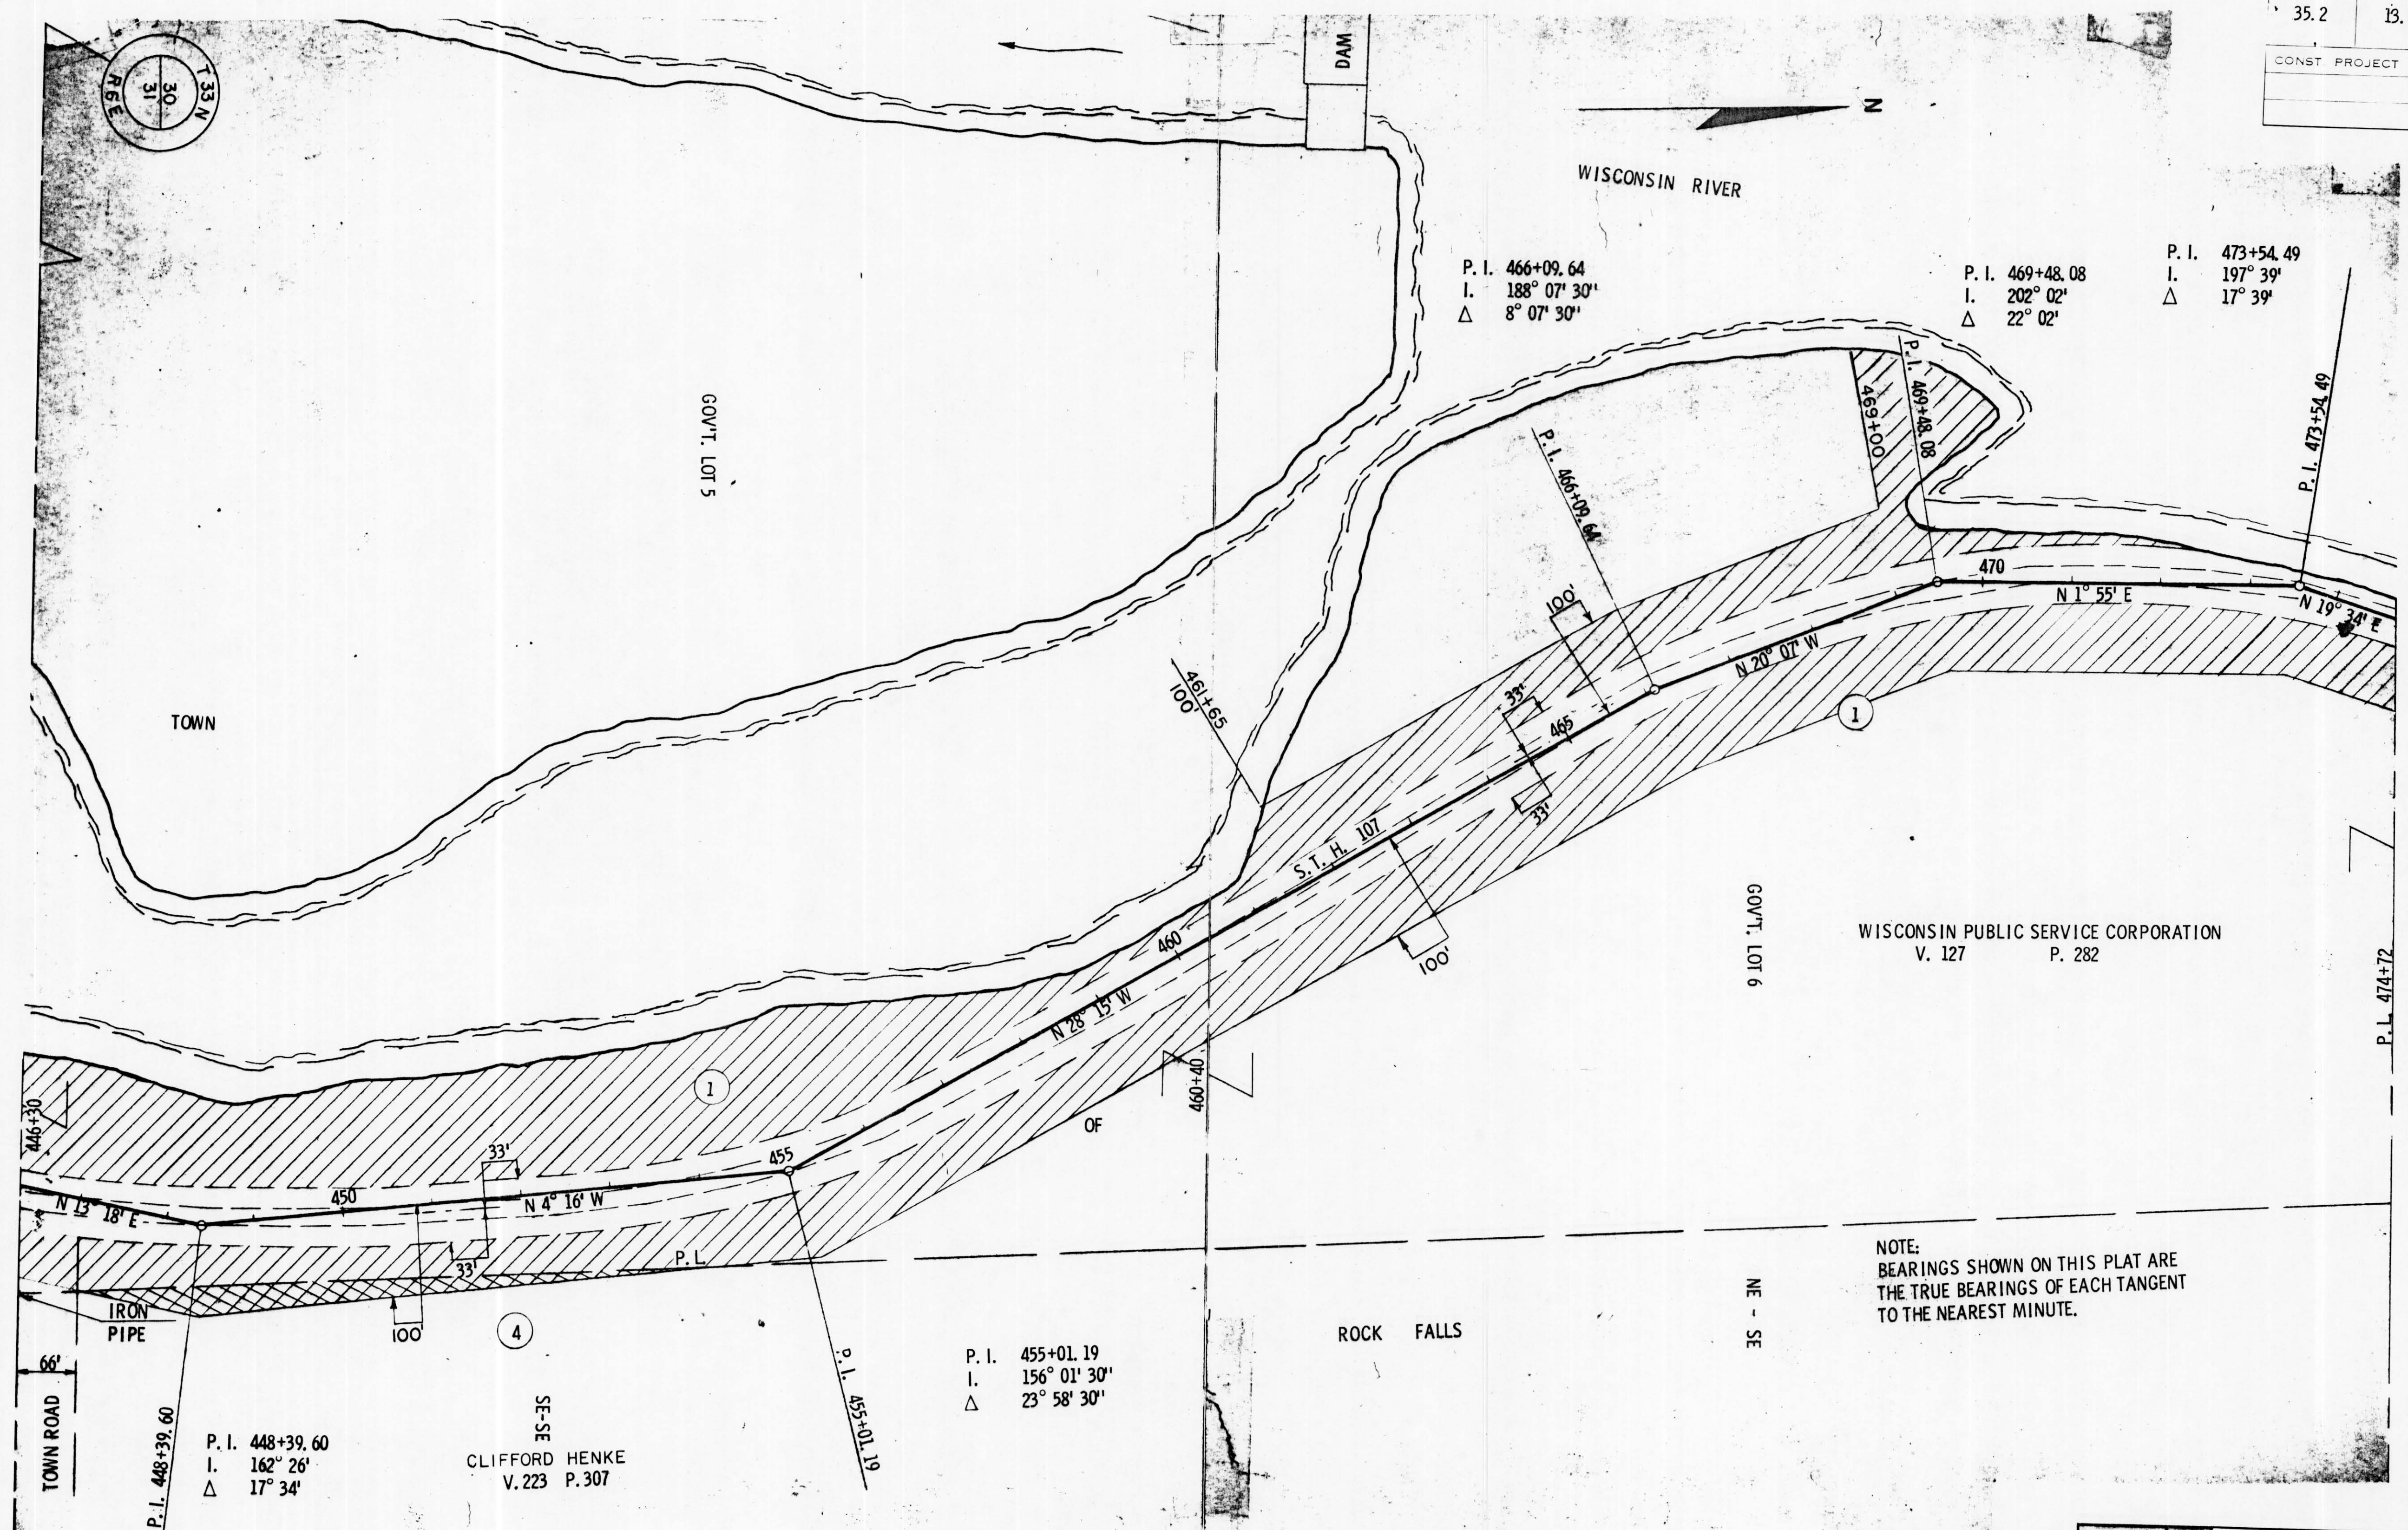

NOTE:
BEARINGS SHOWN ON THIS PLAT ARE
THE TRUE BEARINGS OF EACH TANGENT
TO THE NEAREST MINUTE.

REVISION	DATE
5/26/67	
11/14/67	
5/16/68	
6/26/68	N.C.
5/21/70	N.C.

STATE HIGHWAY COMMISSION OF WISCONSIN
PLAT OF RIGHT OF WAY REQUIRED
 PROJECT T 013(8)

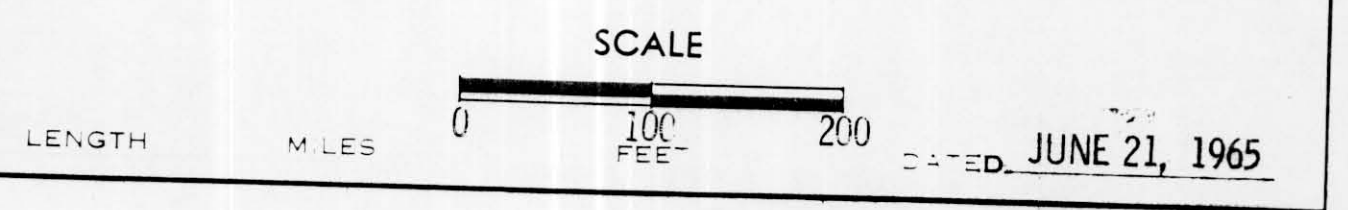

RIGHT OF WAY STA. 446+30 - STA. 474+72