


COUNTY AND HIGHWAY	ROUTE AND SECTION	CLASS AND AGREEMENT		B. P. R. REGION DIVISION	SHEET NUMBER	TOTAL SHEETS
		STATE	FEDERAL			
35.2	13.0	21.8		4 WIS	4.4	
CONST. PROJECT						

9305-2-21

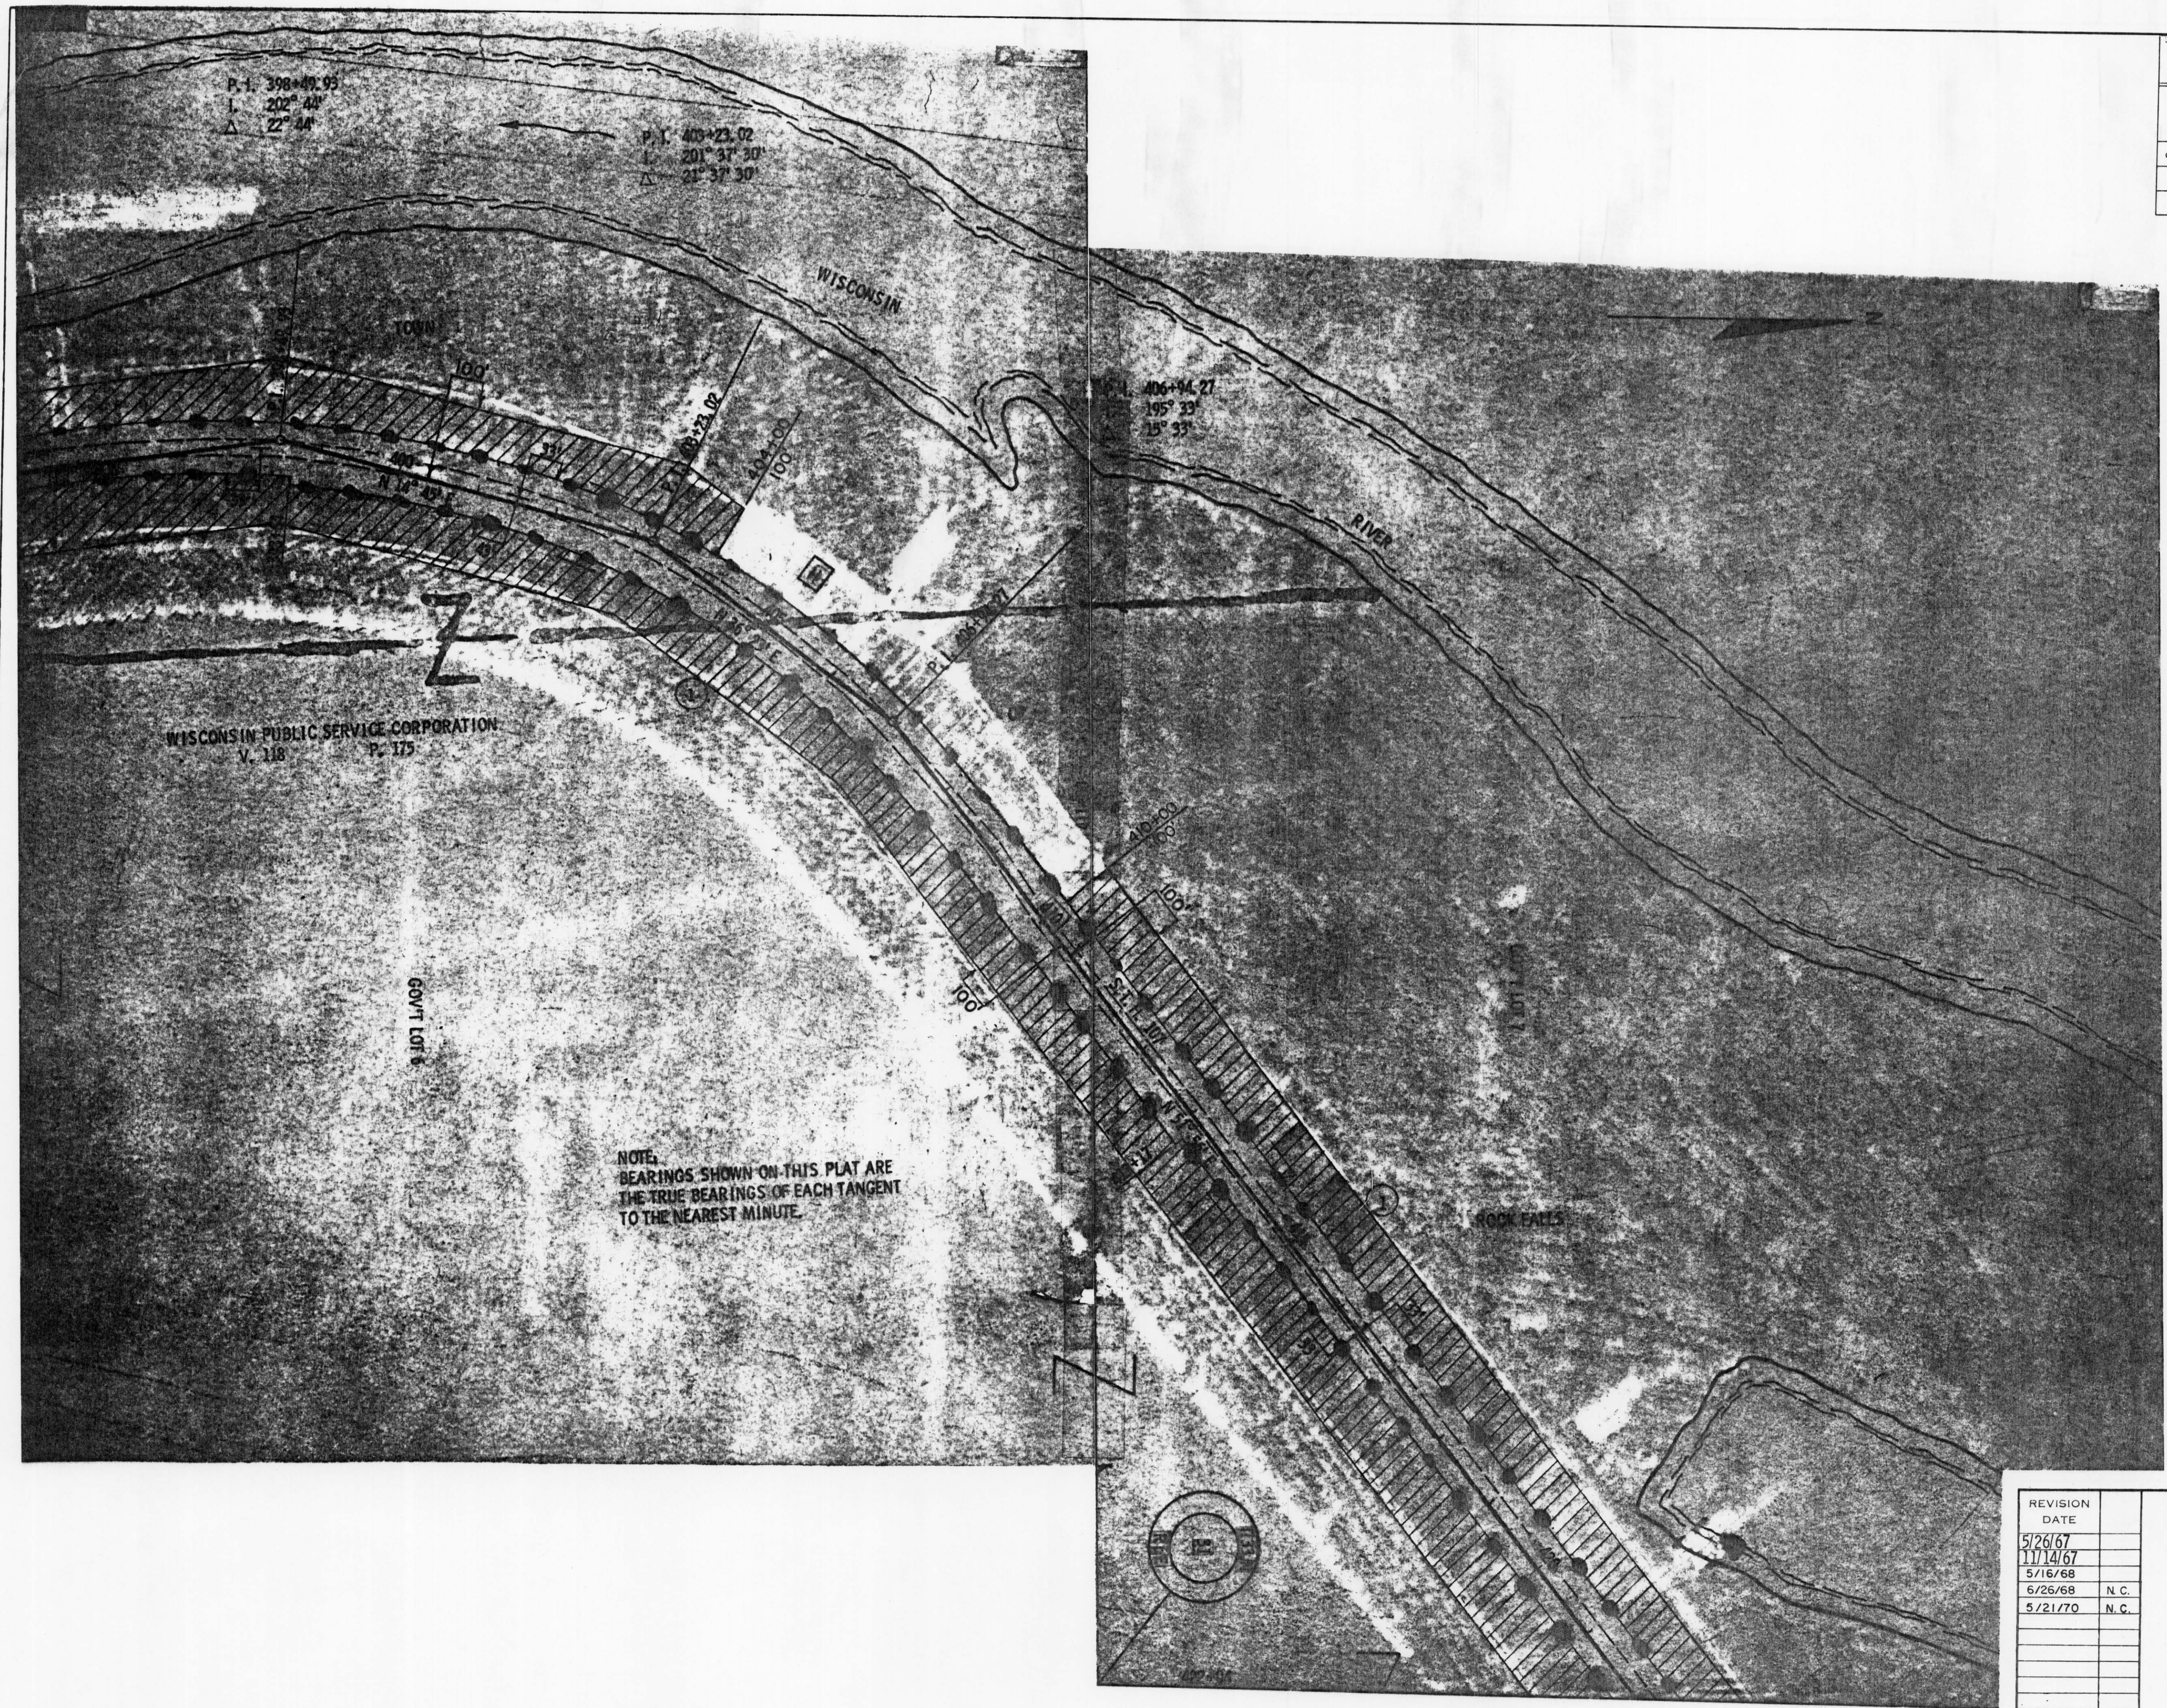


WISCONSIN PUBLIC SERVICE CORPORATION  
V. 118 P. 175

NOTE:  
BEARINGS SHOWN ON THIS PLAT ARE  
THE TRUE BEARINGS OF EACH TANGENT  
TO THE NEAREST MINUTE.

REVISION DATE	
5/26/67	
11/14/67	
5/16/68	
6/25/68	N.C.
5/21/70	N.C.

STATE HIGHWAY COMMISSION OF WISCONSIN  
PLAT OF RIGHT OF WAY REQUIRED  
PROJECT T 013(8)

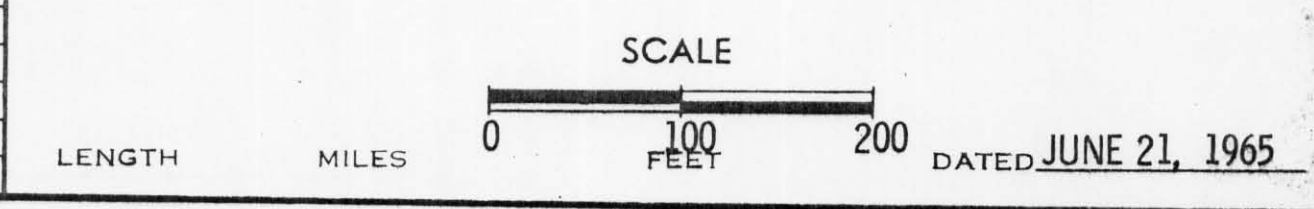

RIGHT OF WAY STA. 395+22 - STA. 422+04