



COUNTY AND SECTION	ROUTE AND SECTION	CLASS AND AGREEMENT		B. P. R. REGION DIVISION	SHEET NUMBER	TOTAL SHEETS
		STATE	FEDERAL			
35:2	13.0	21.8		4 WIS.	4.2	
CONST. PROJECT						

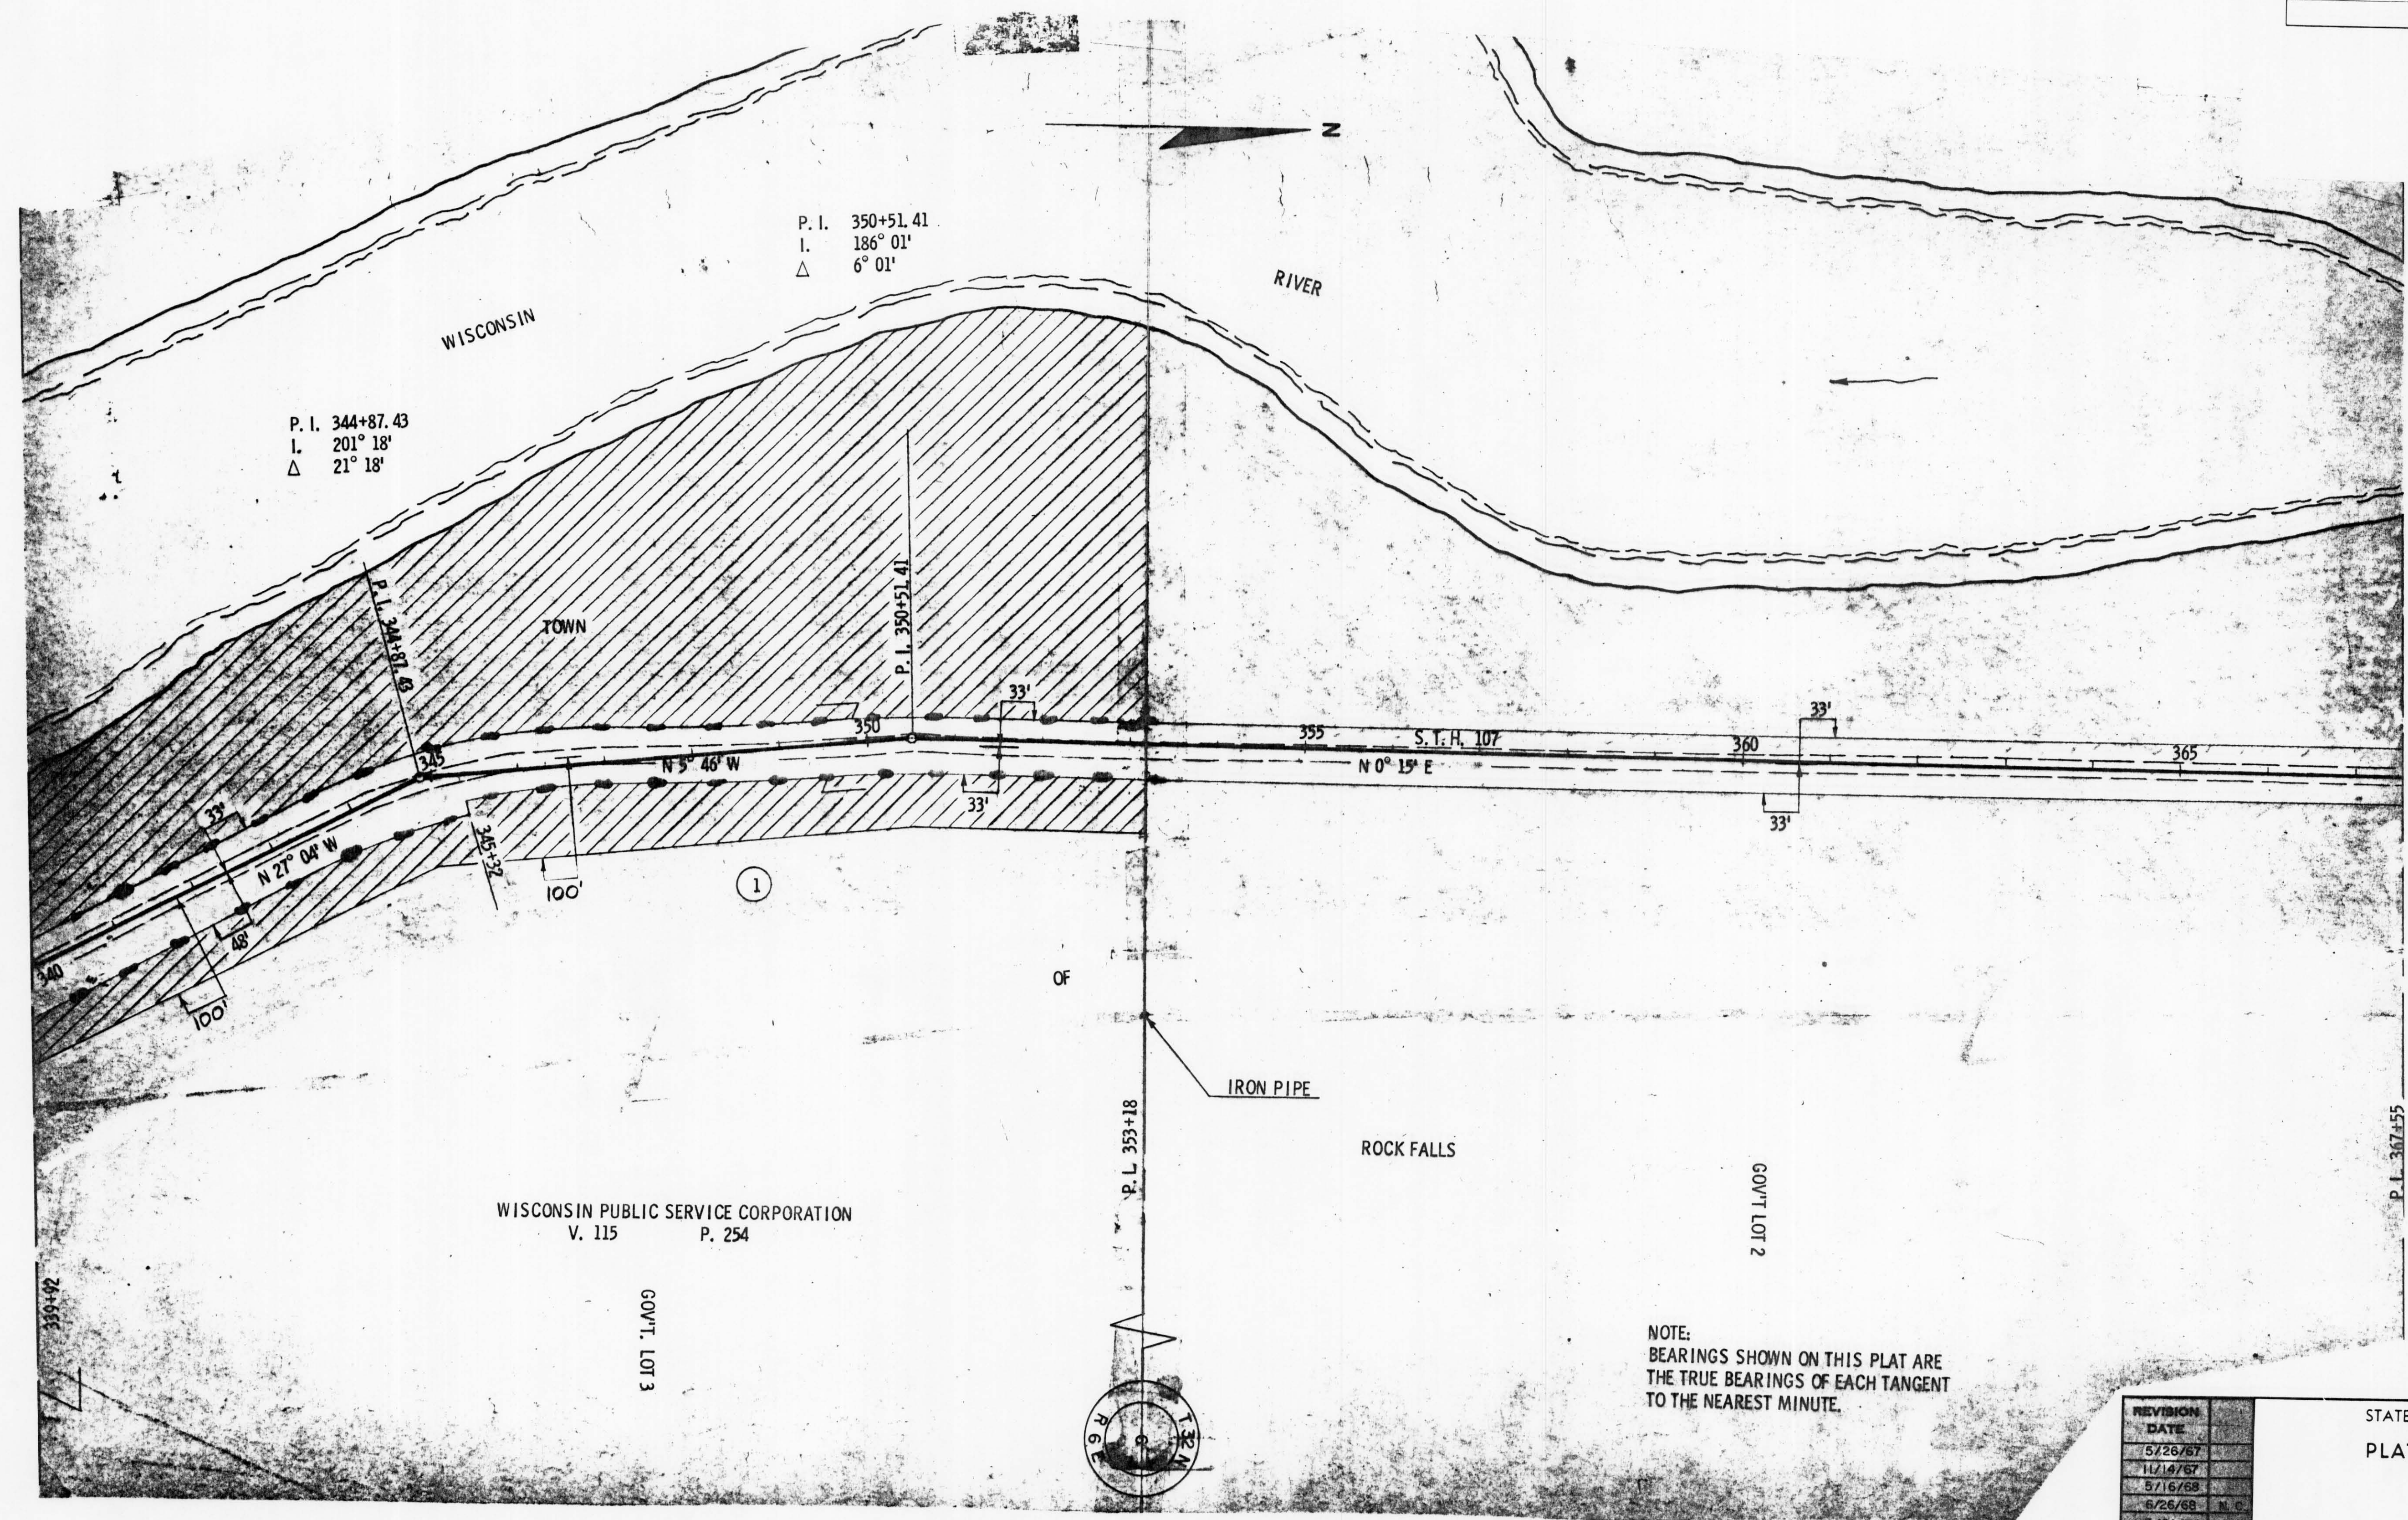

NOTE:
BEARINGS SHOWN ON THIS PLAT ARE
THE TRUE BEARINGS OF EACH TANGENT
TO THE NEAREST MINUTE.

REVISION	DATE
1	5/26/67
2	11/14/67
3	5/16/68
4	6/26/68
5	3/21/70

STATE HIGHWAY COMMISSION OF WISCONSIN
PLAT OF RIGHT OF WAY REQUIRED
PROJECT T 013(8)

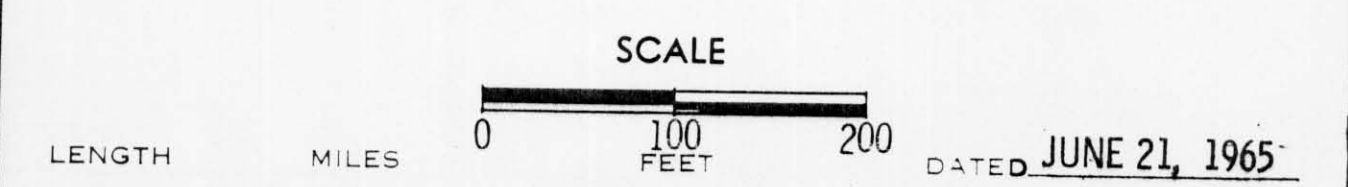

RIGHT OF WAY STA. 339+92 - STA. 367+55.