
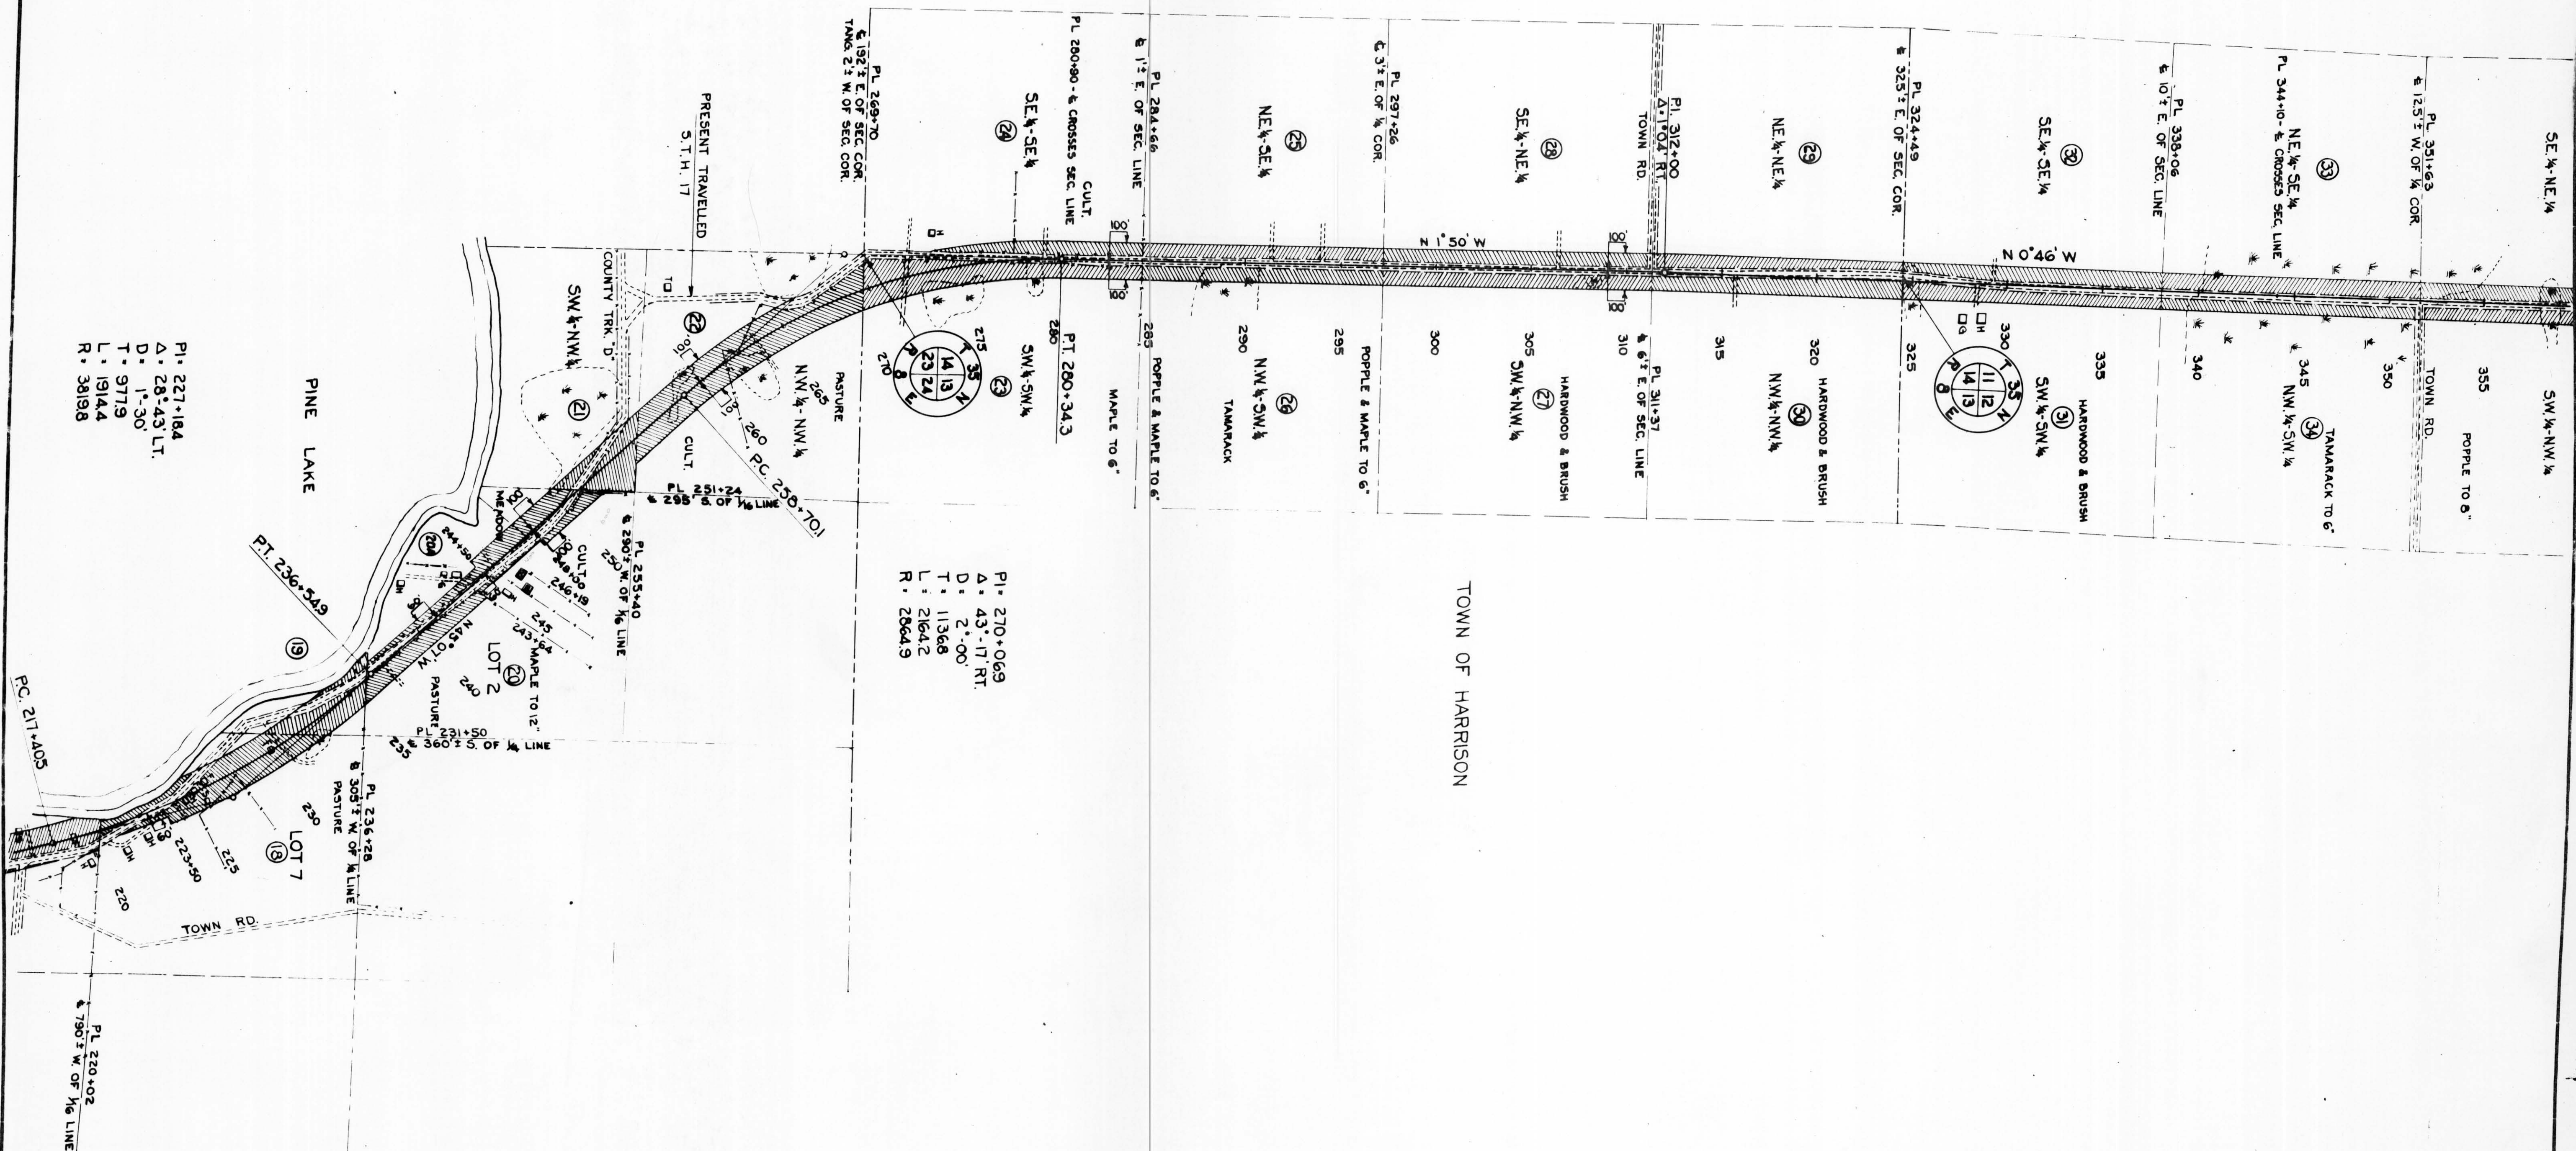


FED. ROAD DIST. NO.	STATE	STATE PROJ. NO.	SHEET NO.	TOTAL SHEETS
4	WISC.	7083	5	

DIVISION JOB NO. 7083

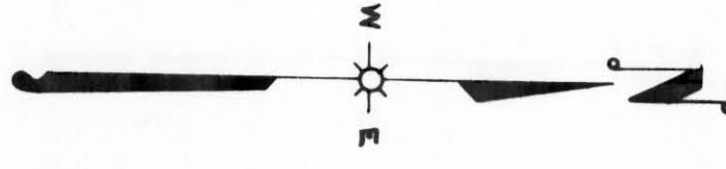

PI. 227+18.4
 A. 28° 43' LT.
 D. 1'-30"
 T. 977.9
 L. 1914.4
 R. 3619.8

PI. 270+06.9
 A. 43° 17' RT.
 D. 2'-00"
 T. 1136.8
 L. 2164.2
 R. 2664.9

REVISED 11-9-44
 REVISED 2-16-39

PLAT OF RIGHT OF WAY REQUIRED
 DIVISION JOB NO. 7083
 PARRISH - RHINELANDER ROAD
 S.T.H. NO. 17 LINCOLN AND ONEIDA COUNTIES

