


REVISION DATE	PROJECT ID	SHEET NUMBER	TOTAL SHEETS
7/15/69	9031 1 21		
1/22/70 NC	FEDERAL PROJECT DESIGNATION		
4/21/70 NC	T 0189(12)	4, 12	
9/24/71 NC			
6/16/78 NC	PLAT OF RIGHT OF WAY REQUIRED S. T. H. 17 LINCOLN COUNTY		
10/16/86 NC			
		SCALE 0 100 200 Ft.	
		DATE FEB. 26, 1969	
CONST. PROJECT			

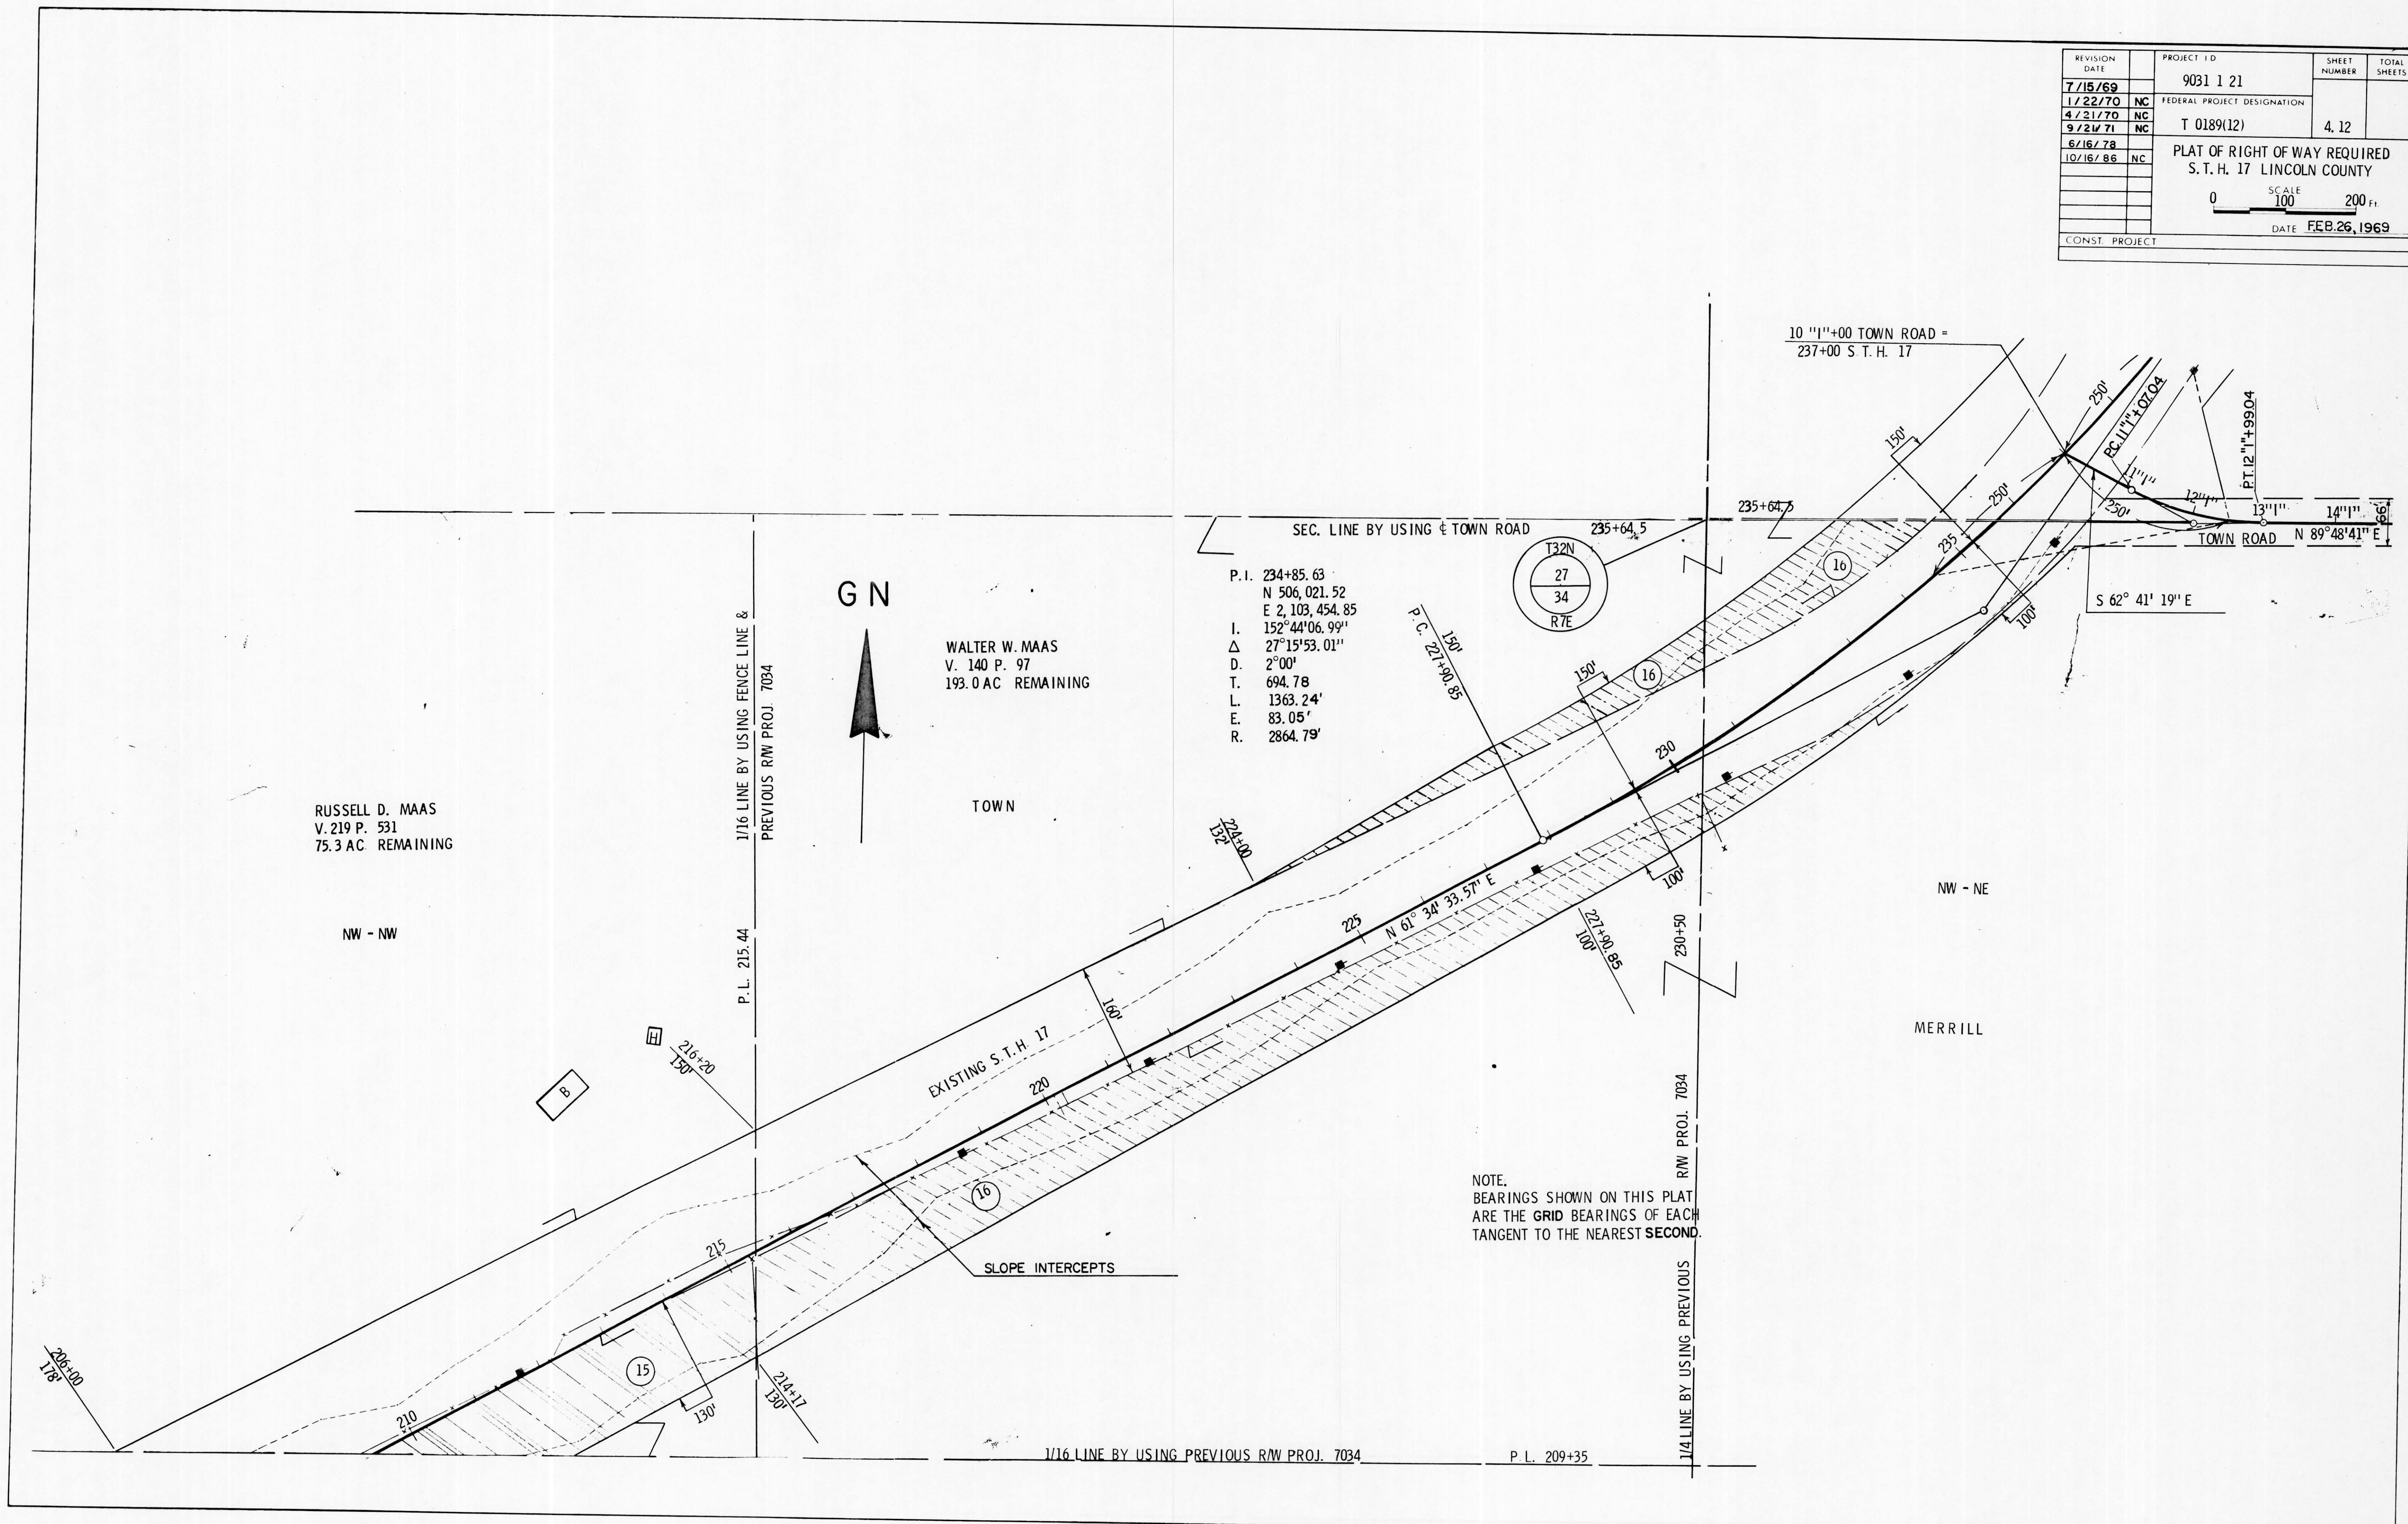

NOTE.
BEARINGS SHOWN ON THIS PLAT
ARE THE GRID BEARINGS OF EACH
TANGENT TO THE NEAREST SECOND.

Project ID 9031 1 21
Federal Proj. T0189(12)