


REVISION DATE	PROJECT I.D.	SHEET NUMBER	TOTAL SHEETS
7/15/69	9031 1 21		
1/22/70	FEDERAL PROJECT DESIGNATION		
4/21/70 NC	T 0189(12)	4, 14	
9/21/71 NC			
6/16/76	PLAT OF RIGHT OF WAY REQUIRED S. T. H. 17 LINCOLN COUNTY		
10/16/86 NC	SCALE 0 100 200 Ft.		
	DATE FEB. 26, 1969		
CONST. PROJECT			

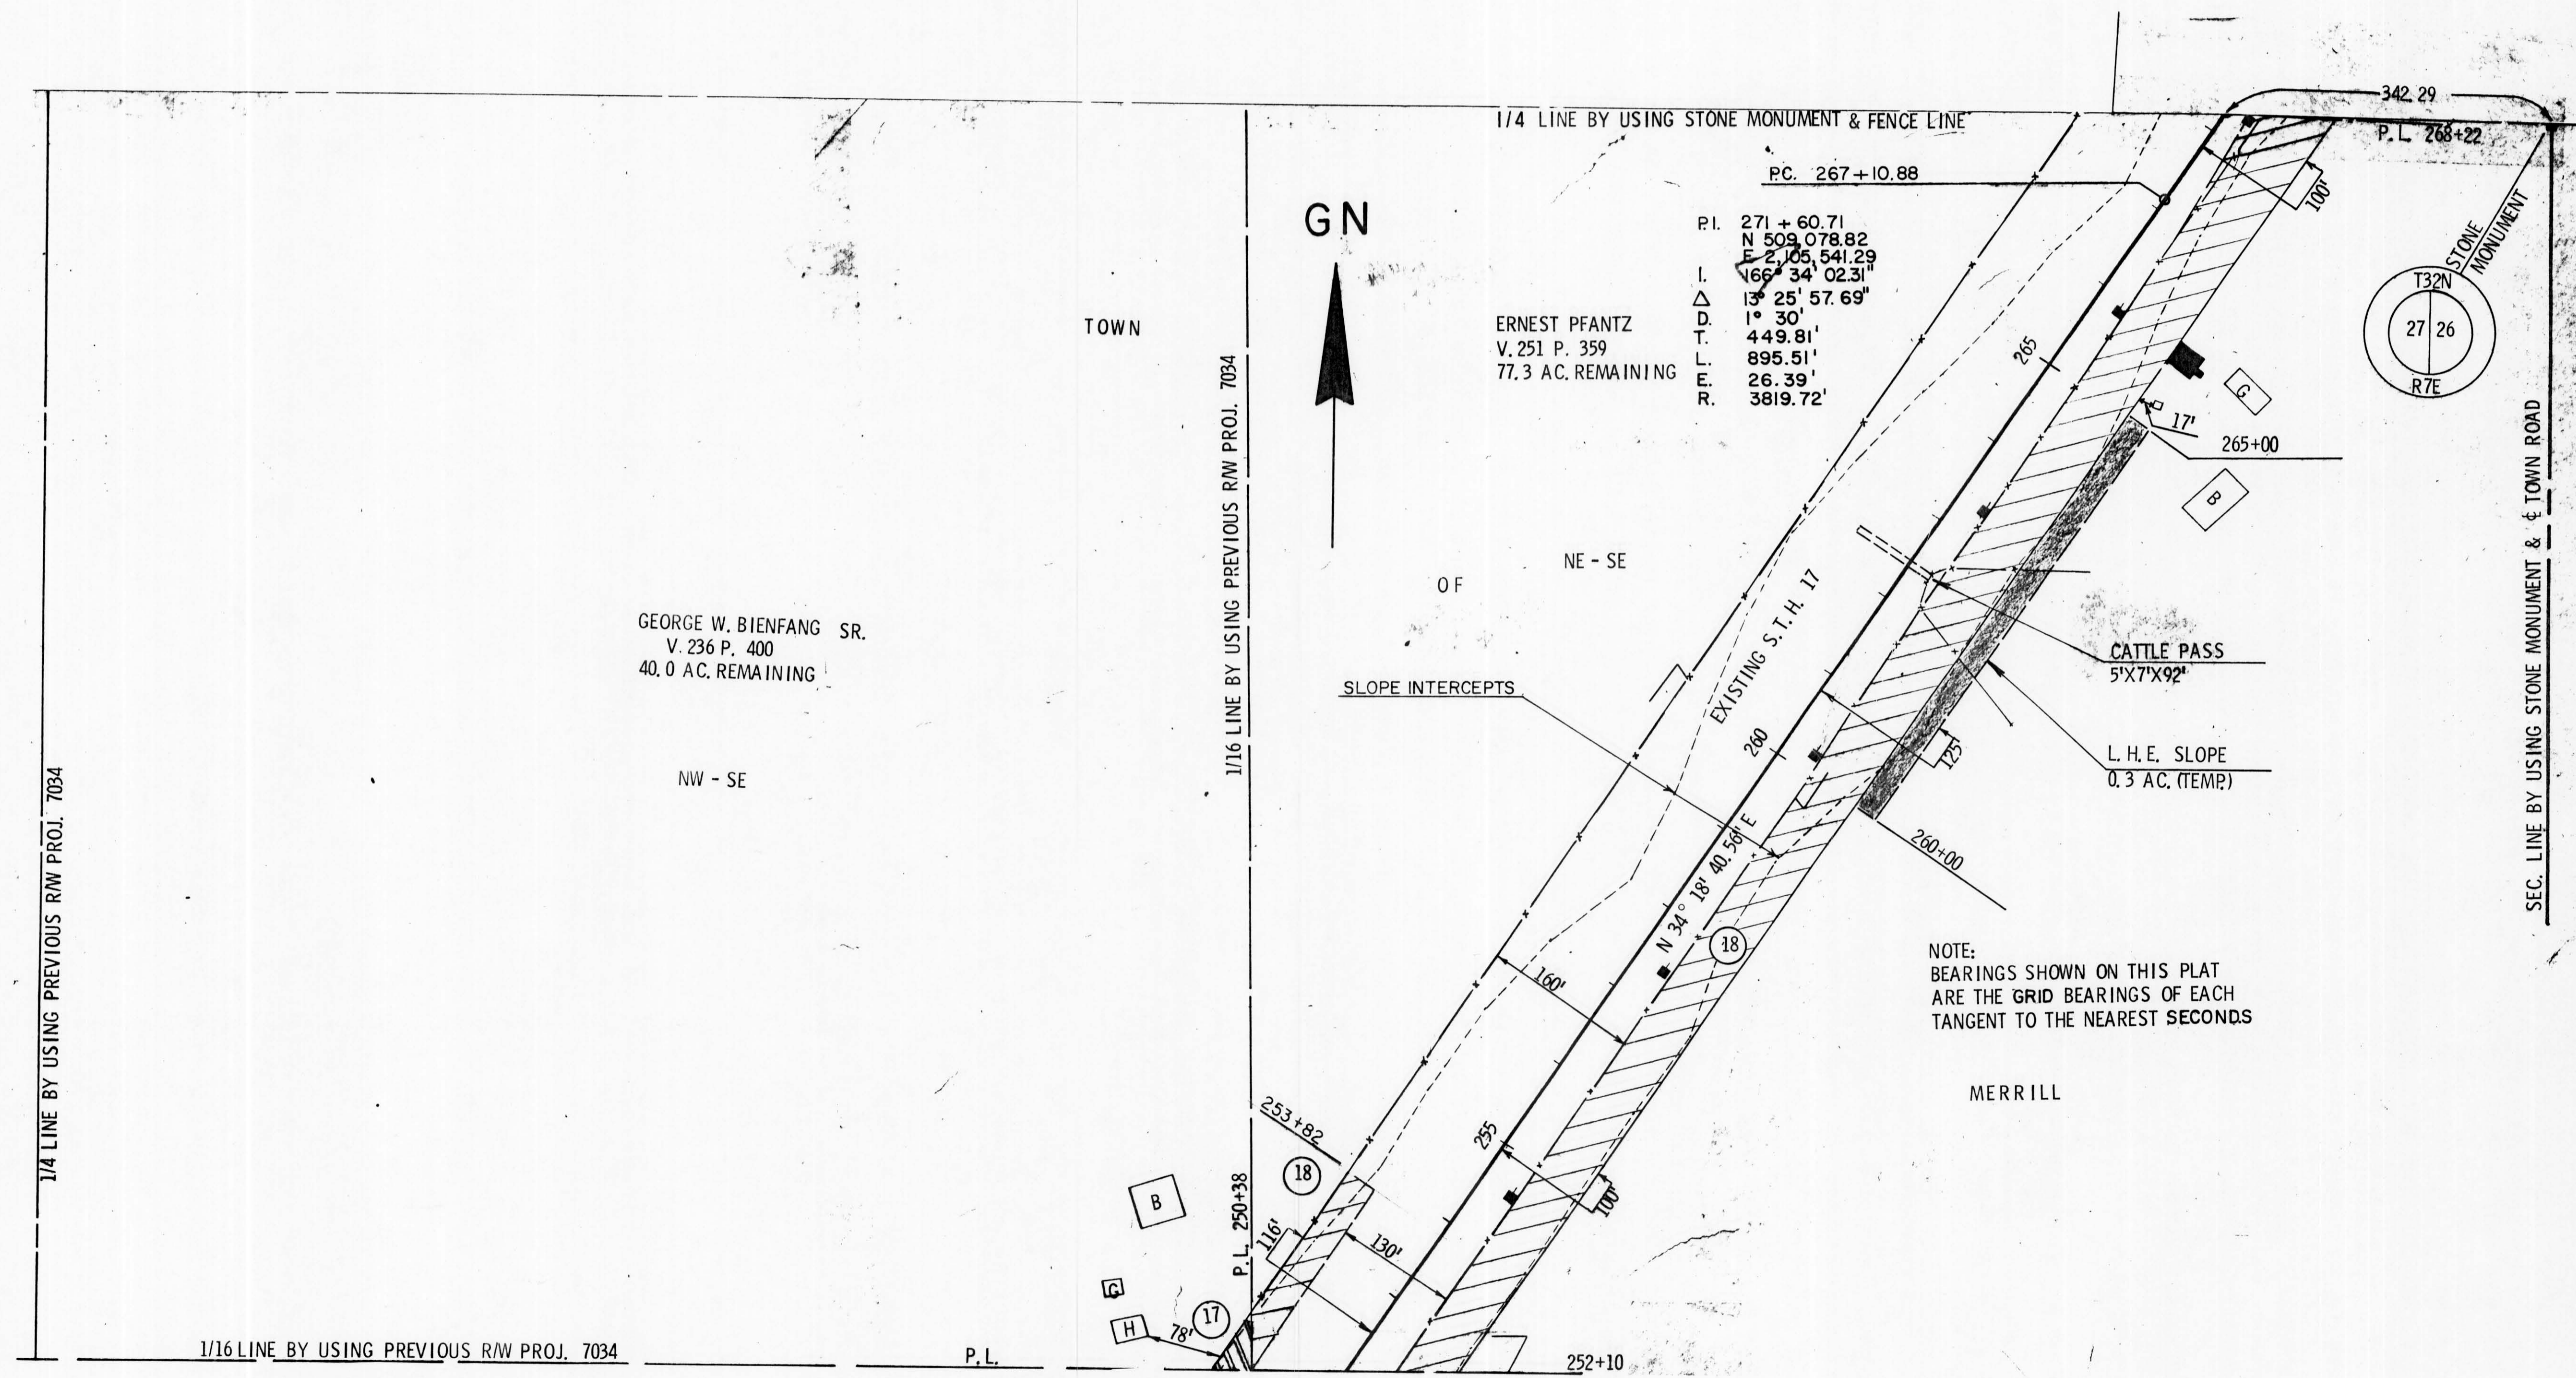

Project I.D 9031 1 21
2nd Project T0189 (12)