


REVISION DATE	PROJECT I.D.	SHEET NUMBER	TOTAL SHEETS
7/15/69	9031 1 21		
1/22/70 NC	FEDERAL PROJECT DESIGNATION	4.15	
4/21/70 NC	T 0189(12)		
9/21/71 NC			
6/16/78			
10/16/86 NC			
PLAT OF RIGHT OF WAY REQUIRED S.T.H. 17 LINCOLN COUNTY			
SCALE 0 100 200 Ft.			
DATE FEB. 26, 1969			
CONST. PROJECT			

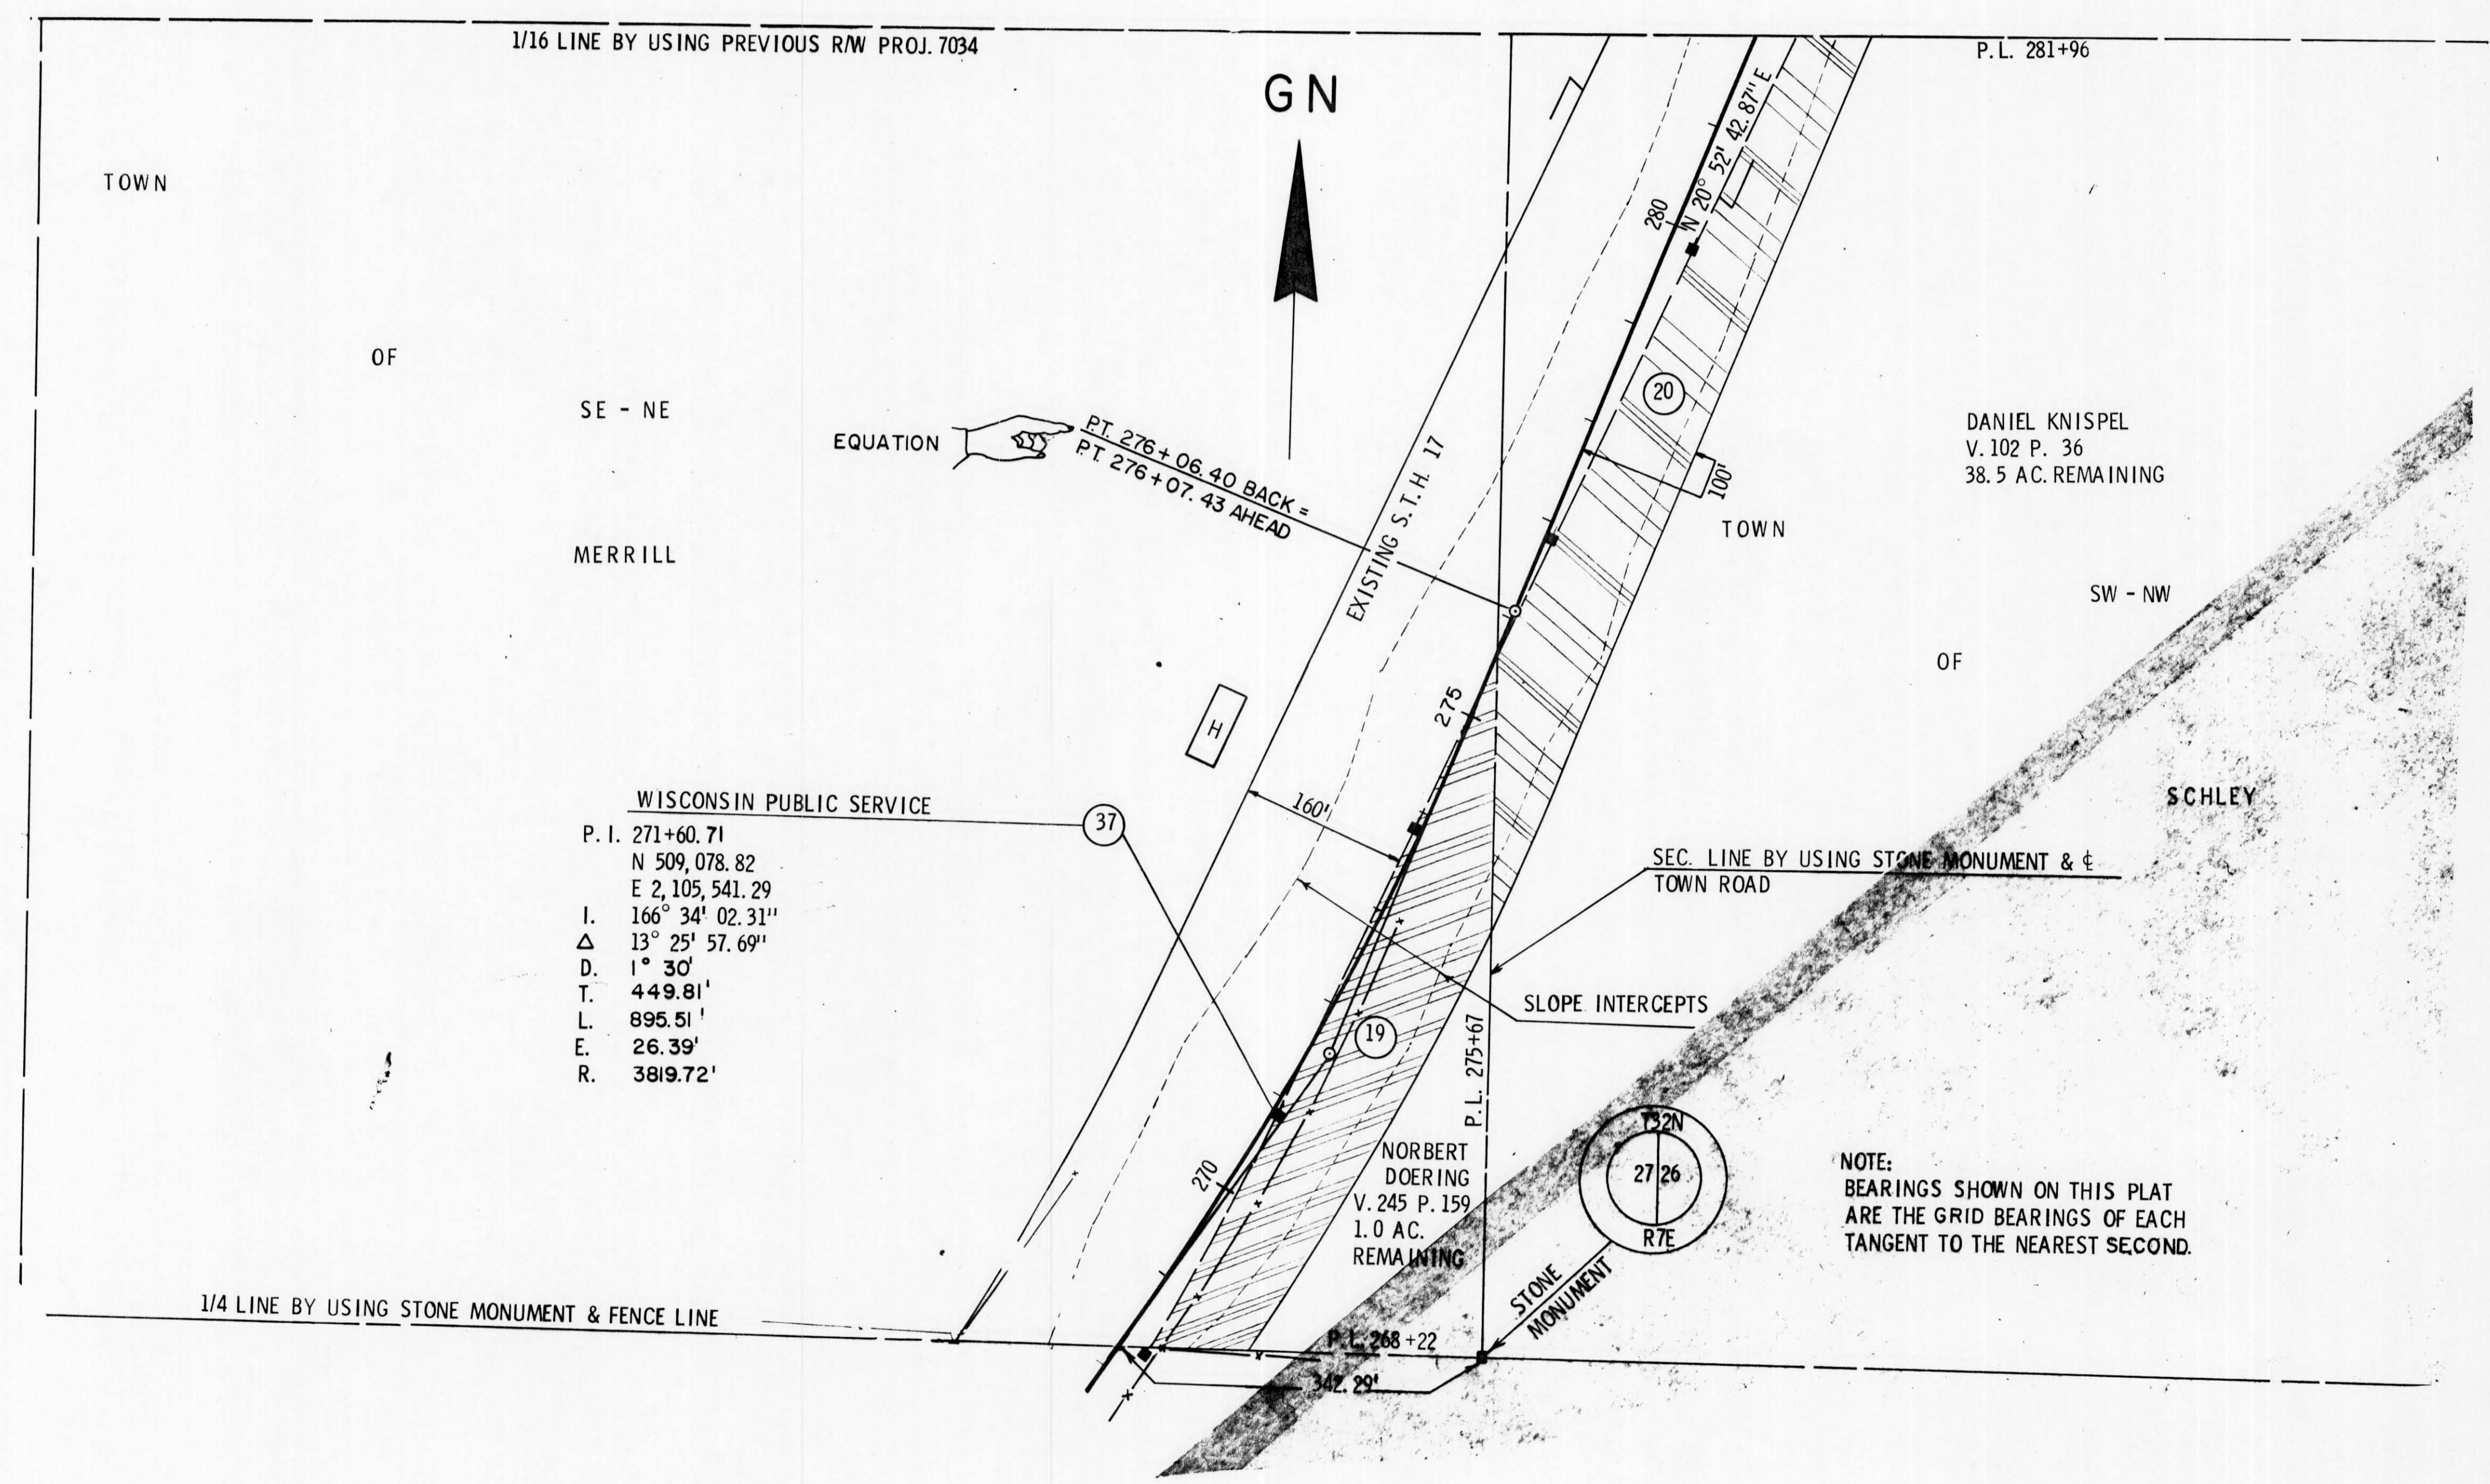

Project I.D. 9031 1 21
Federal Project T 0189 (12)