


REVISION DATE	PROJECT ID	SHEET NUMBER	TOTAL SHEETS
7/15/69	9031 1 21		
1/22/70	FEDERAL PROJECT DESIGNATION		
4/21/70	T 0189(12)	4.16	
9/21/71 NC			
6/16/78			
10/16/86 NC			
	PLAT OF RIGHT OF WAY REQUIRED S.T.H. 17 LINCOLN COUNTY		
		SCALE 0 100 200 FT.	
		DATE FEB. 26, 1969	
CONST. PROJECT			

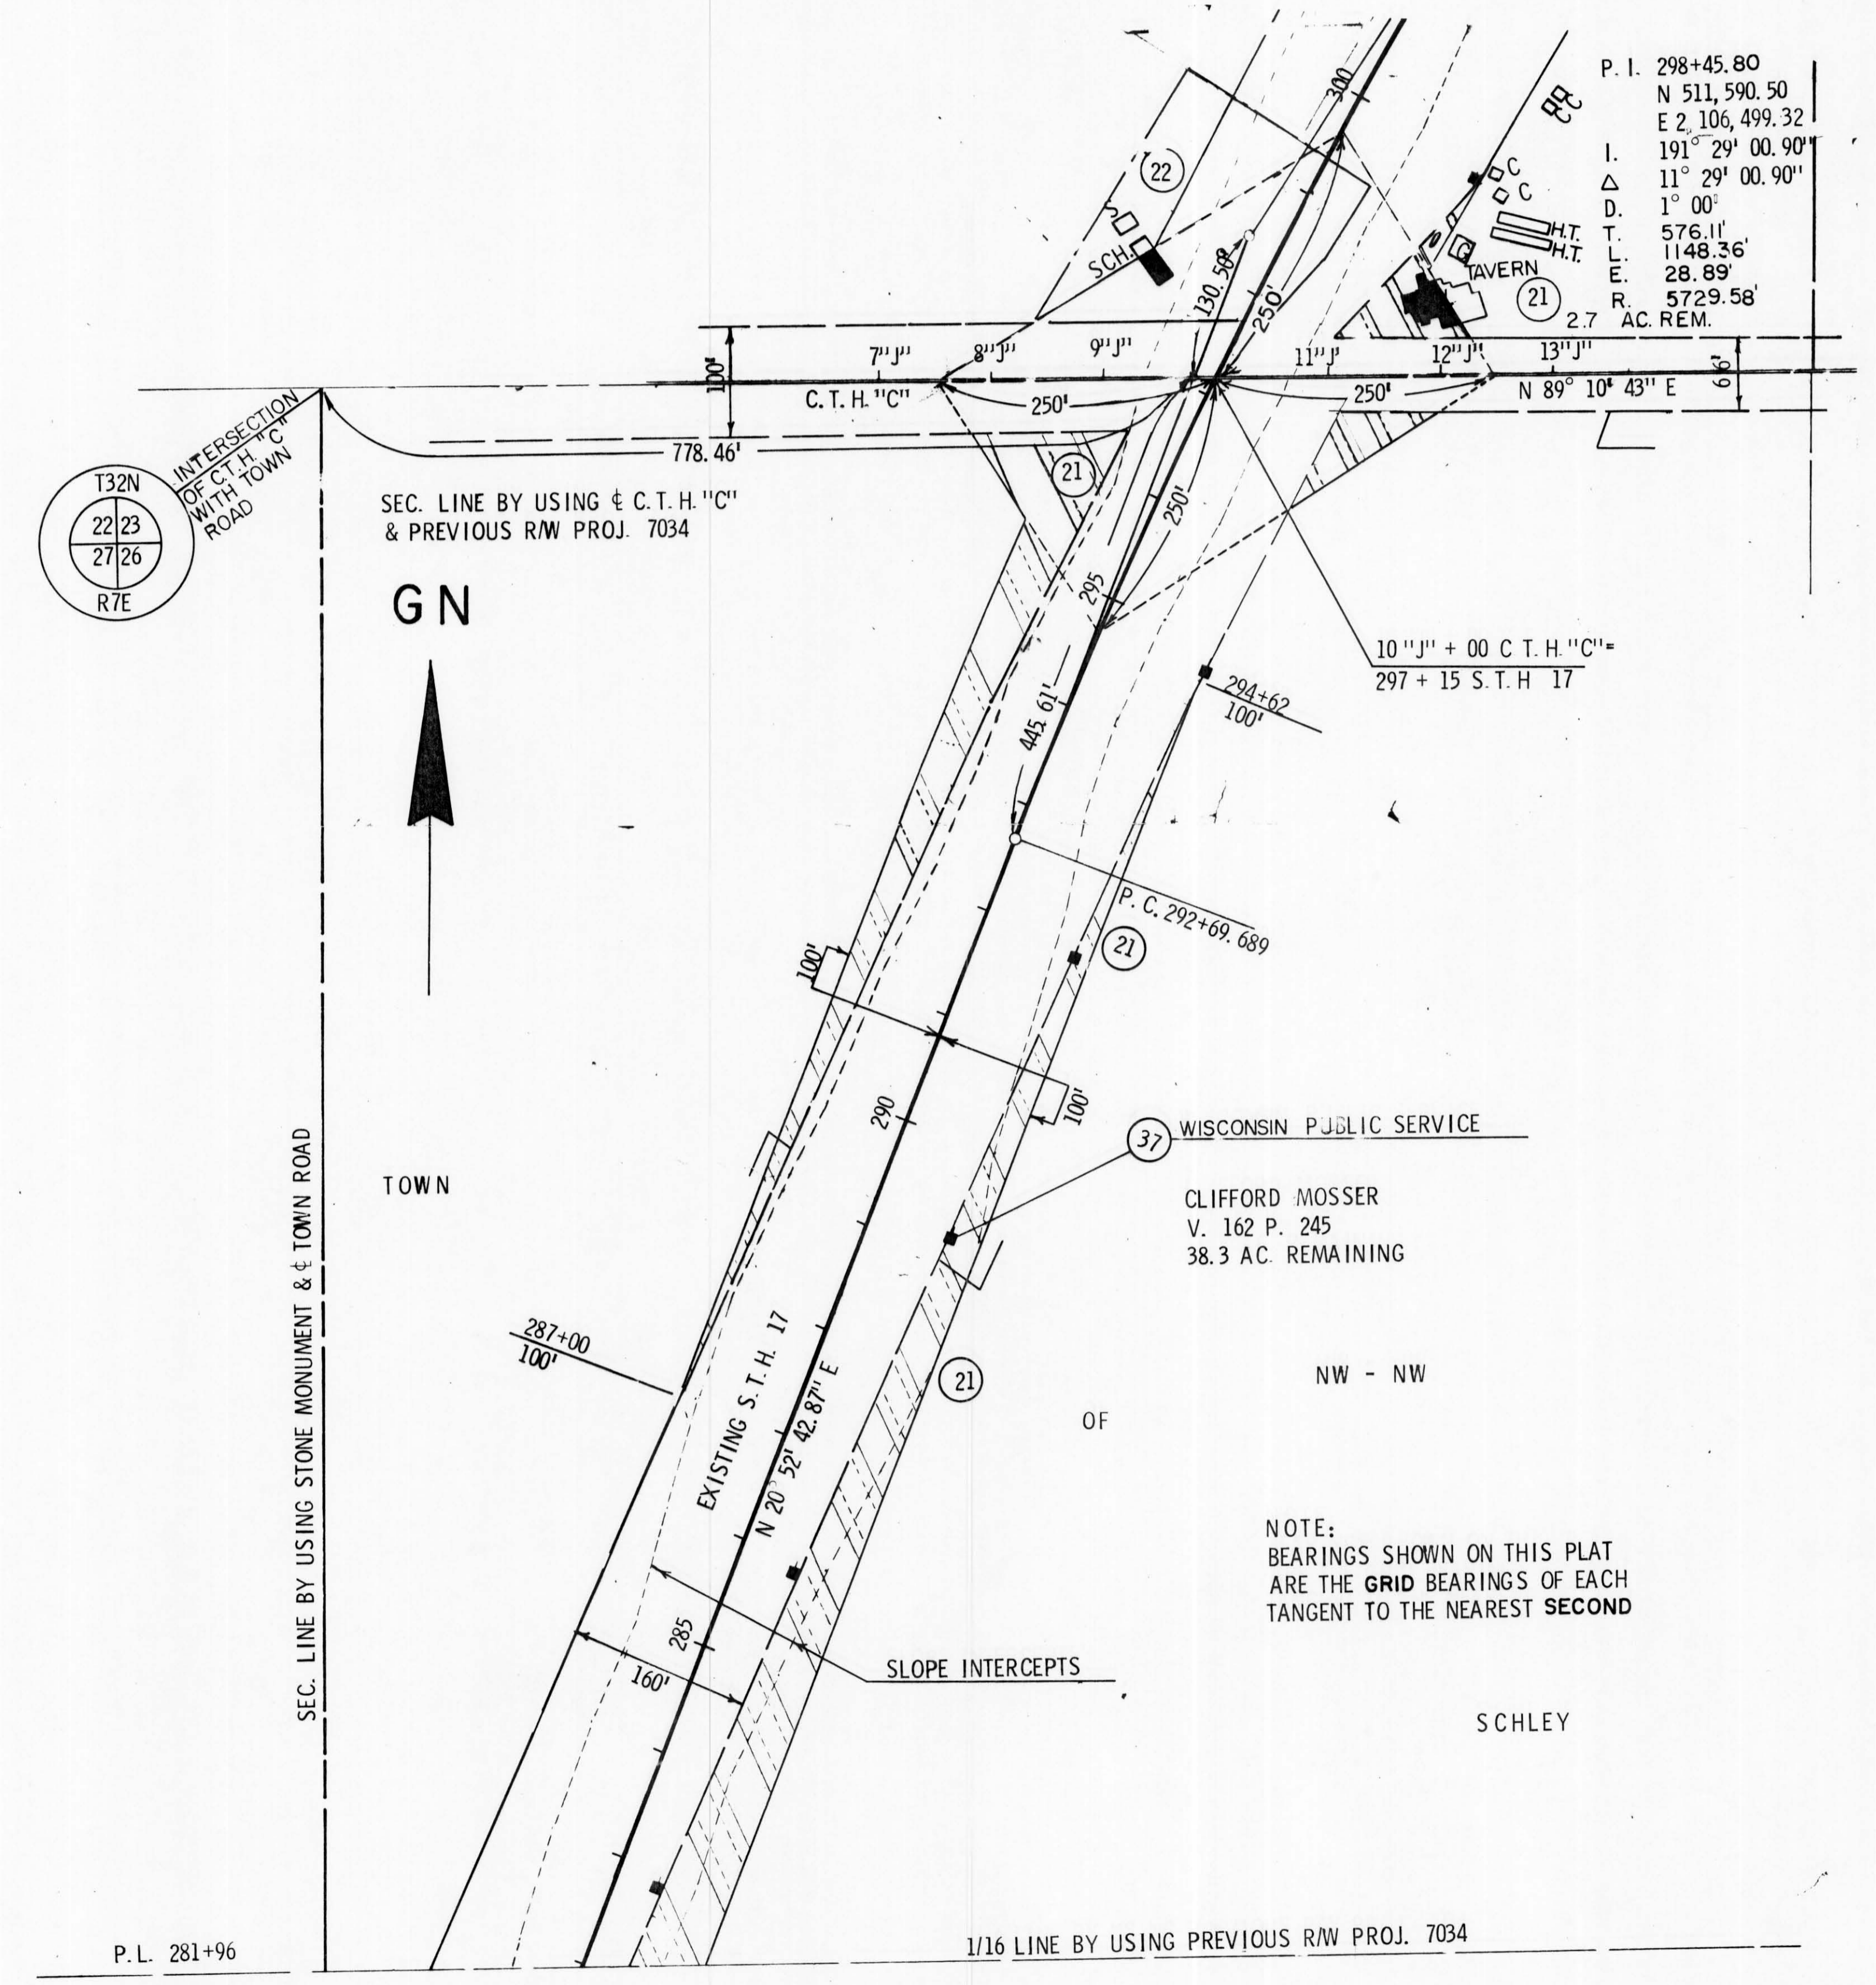

Project ID. 9031 1 21
Ed Project 70189 (12)