


REVISION DATE	PROJECT I.D.	SHEET NUMBER	TOTAL SHEETS
7/15/69	9031 1 21		
1/22/70	FEDERAL PROJECT DESIGNATION		
4/21/70	T 0189(12)	4.17	
9/21/71 NC			
6/16/78			
10/16/86 NC			
CONST. PROJECT		DATE FEB. 26, 1969	

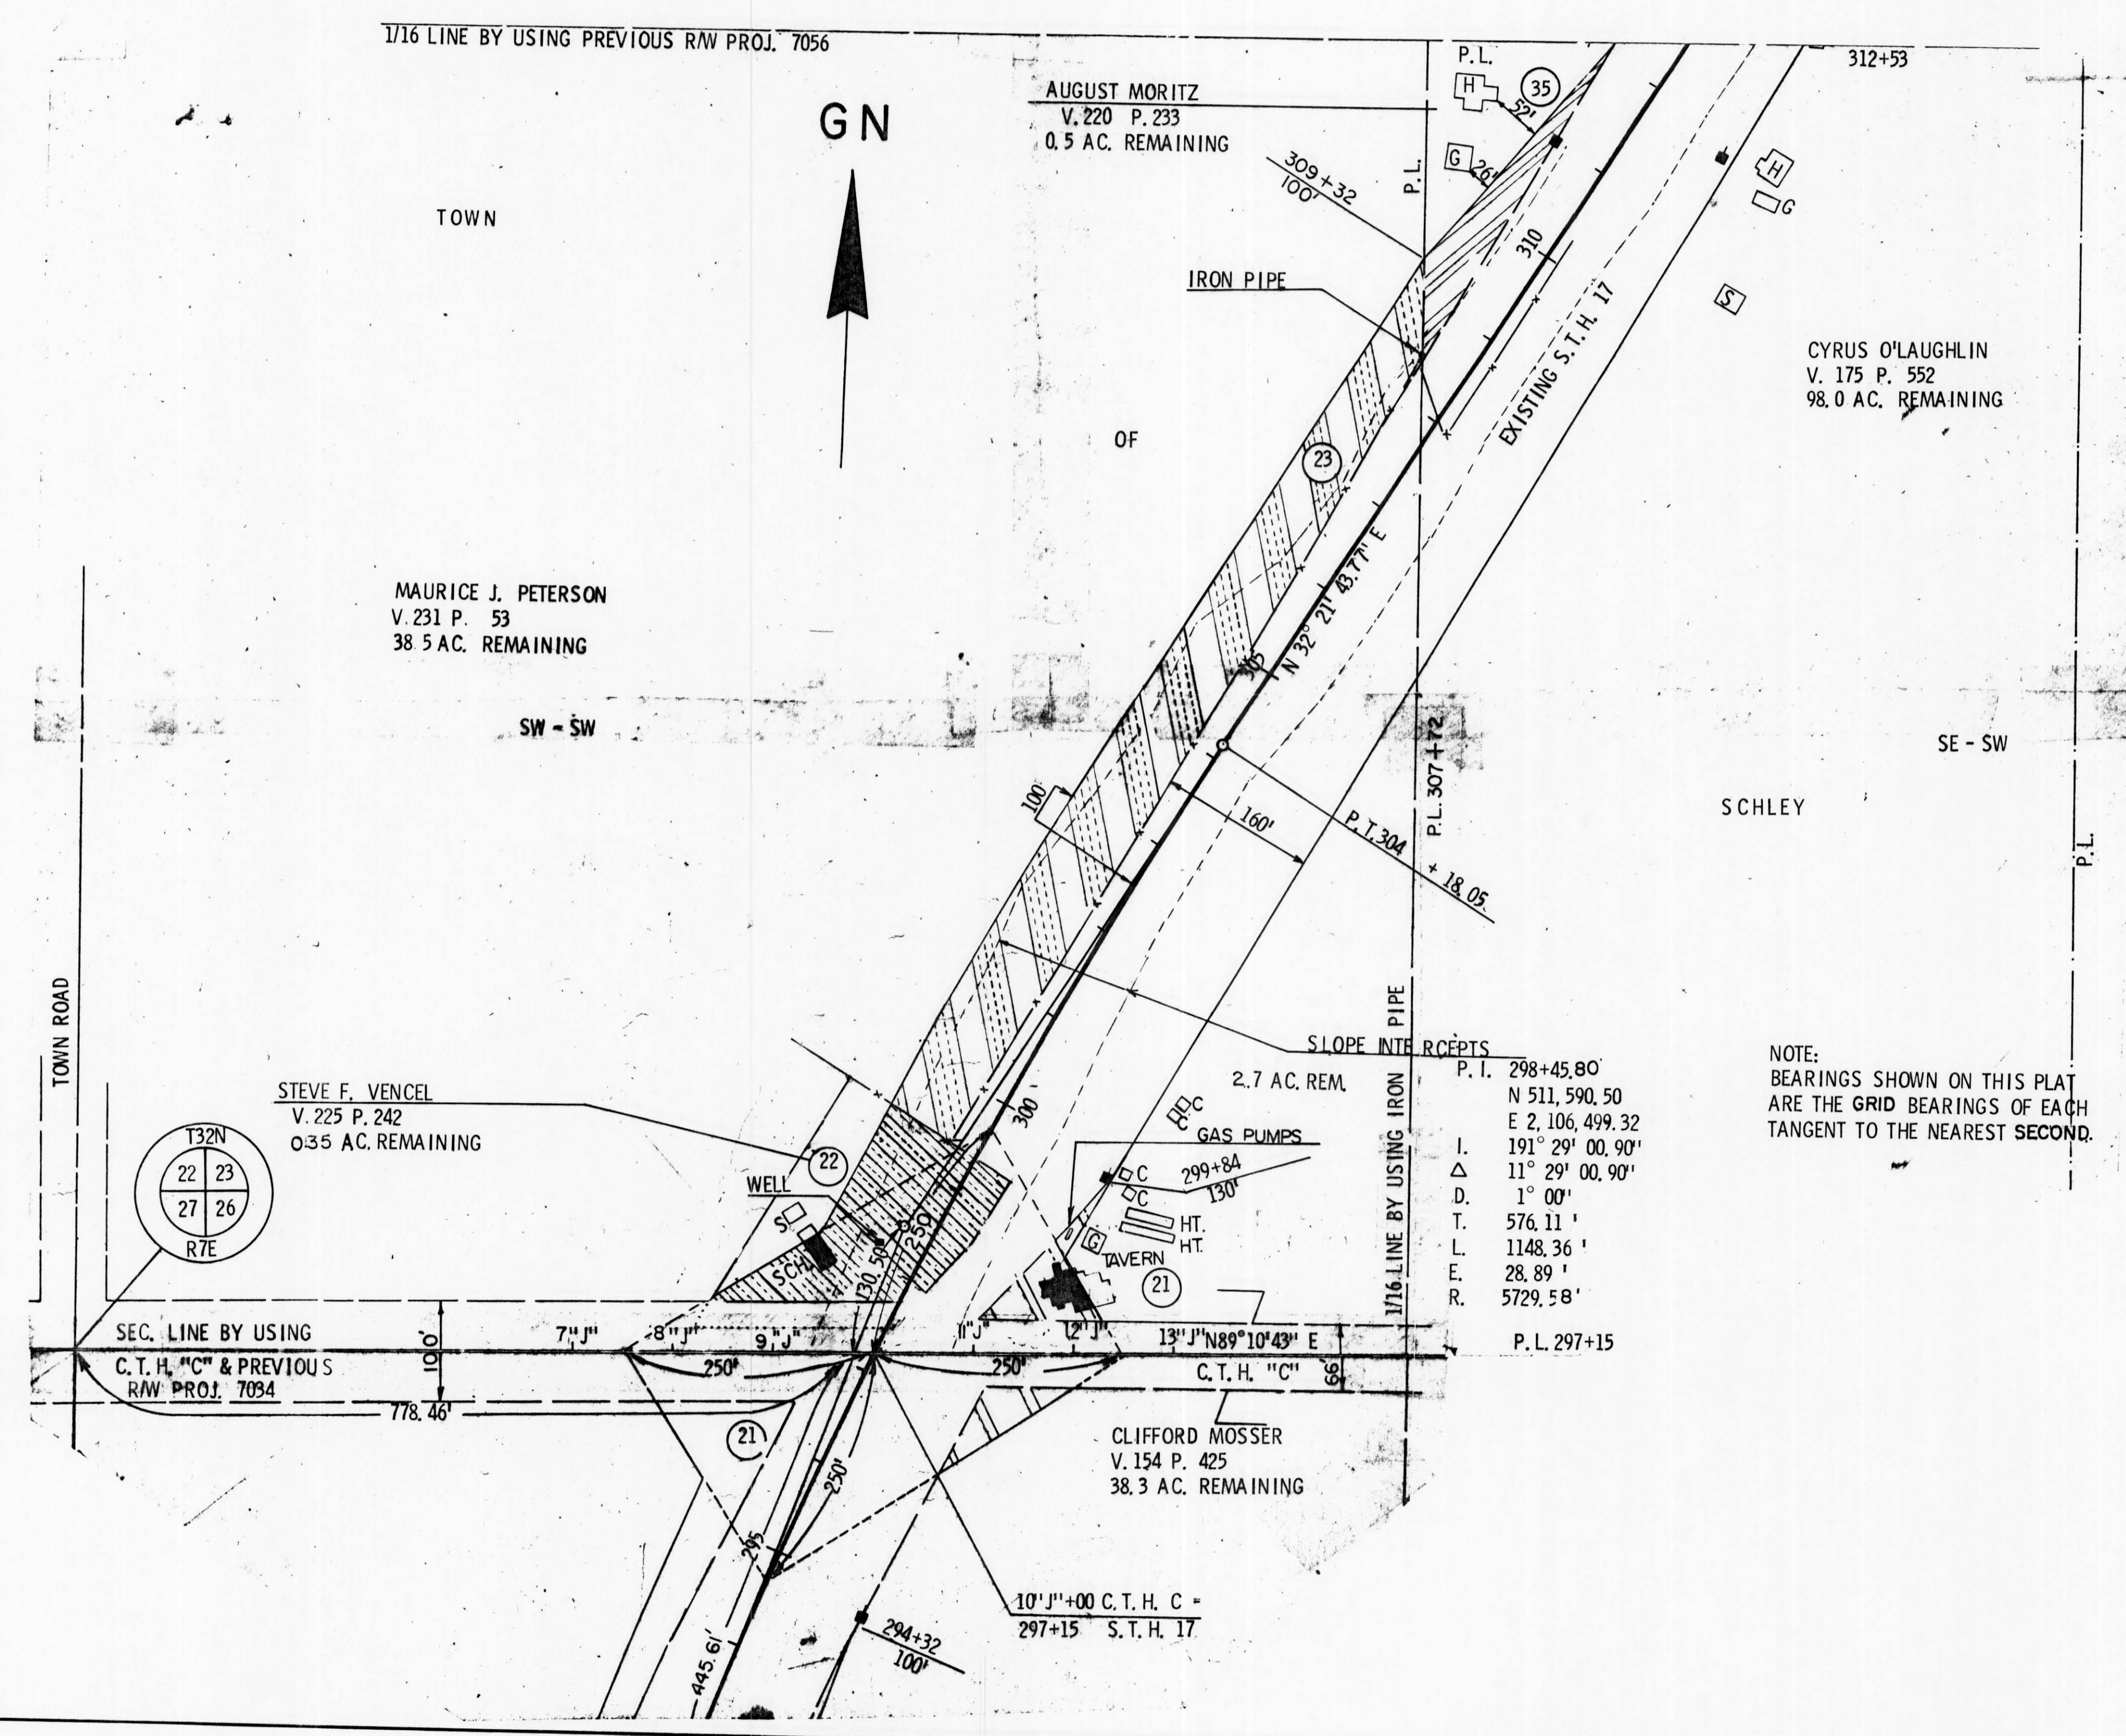

Project I.D. 9031 1 21  
Federal Project T 0189(12)