


| | | | |
|----------------|-------------------------------|--------------|--------------|
| REVISION DATE | PROJECT ID | SHEET NUMBER | TOTAL SHEETS |
| 7/15/69 | 9031 1 21 | | |
| 1/22/70 NC | FEDERAL PROJECT DESIGNATION | 4.20 | |
| 4/21/70 | T 0189(12) | | |
| 9/21/71 NC | | | |
| 6/16/78 | PLAT OF RIGHT OF WAY REQUIRED | | |
| 10/16/86 NC | S.T.H. 17 LINCOLN COUNTY | | |
| | SCALE | | |
| | 0 100 200 FT. | | |
| | DATE | | |
| | FEB. 26, 1969 | | |
| CONST. PROJECT | | | |

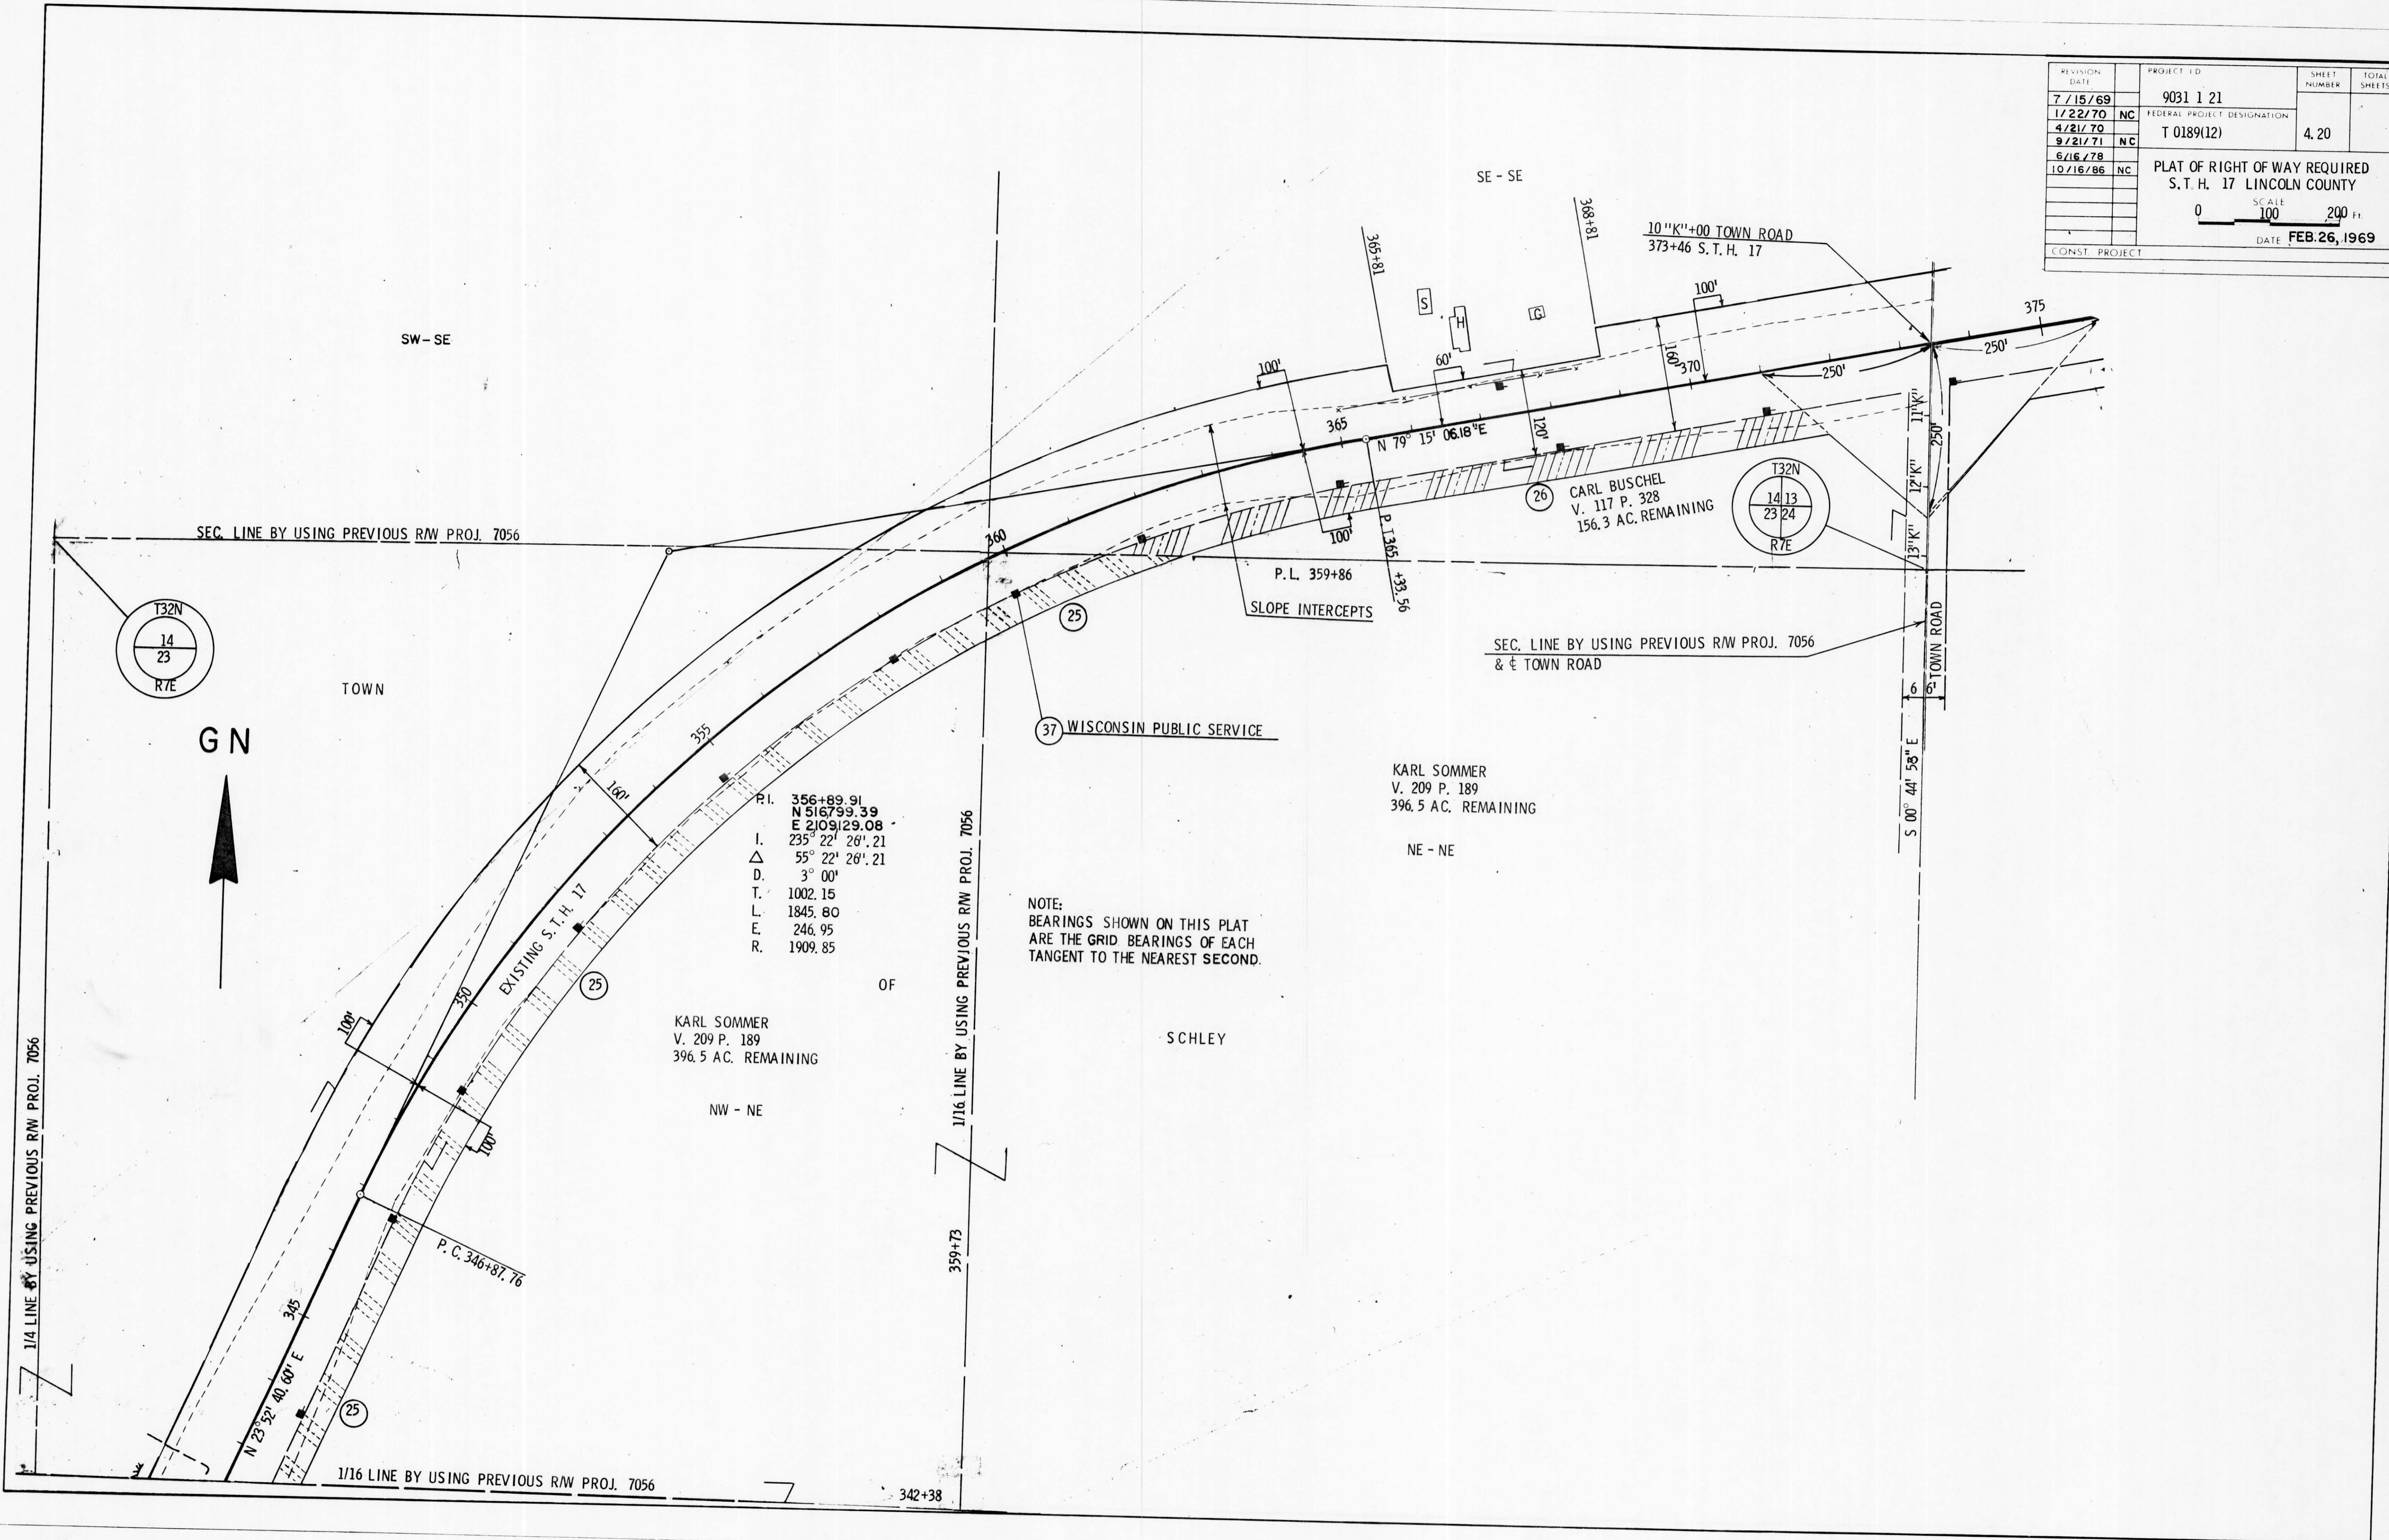

9031 1 21
 Fed Project T0189(12)