


REVISION DATE	PROJECT I.D.	SHEET NUMBER	TOTAL SHEETS
7/15/69	9031 1 21		
1/22/70 NC	FEDERAL PROJECT DESIGNATION		
4/21/70 NC	T 0189(12)	4.21	
9/21/71 NC			
6/16/78			
10/16/86 NC			

PLAT OF RIGHT OF WAY REQUIRED  
S.T.H. 17 LINCOLN COUNTY

SCALE 0 100 200'

DATE FEB. 26, 1969

CONST. PROJECT

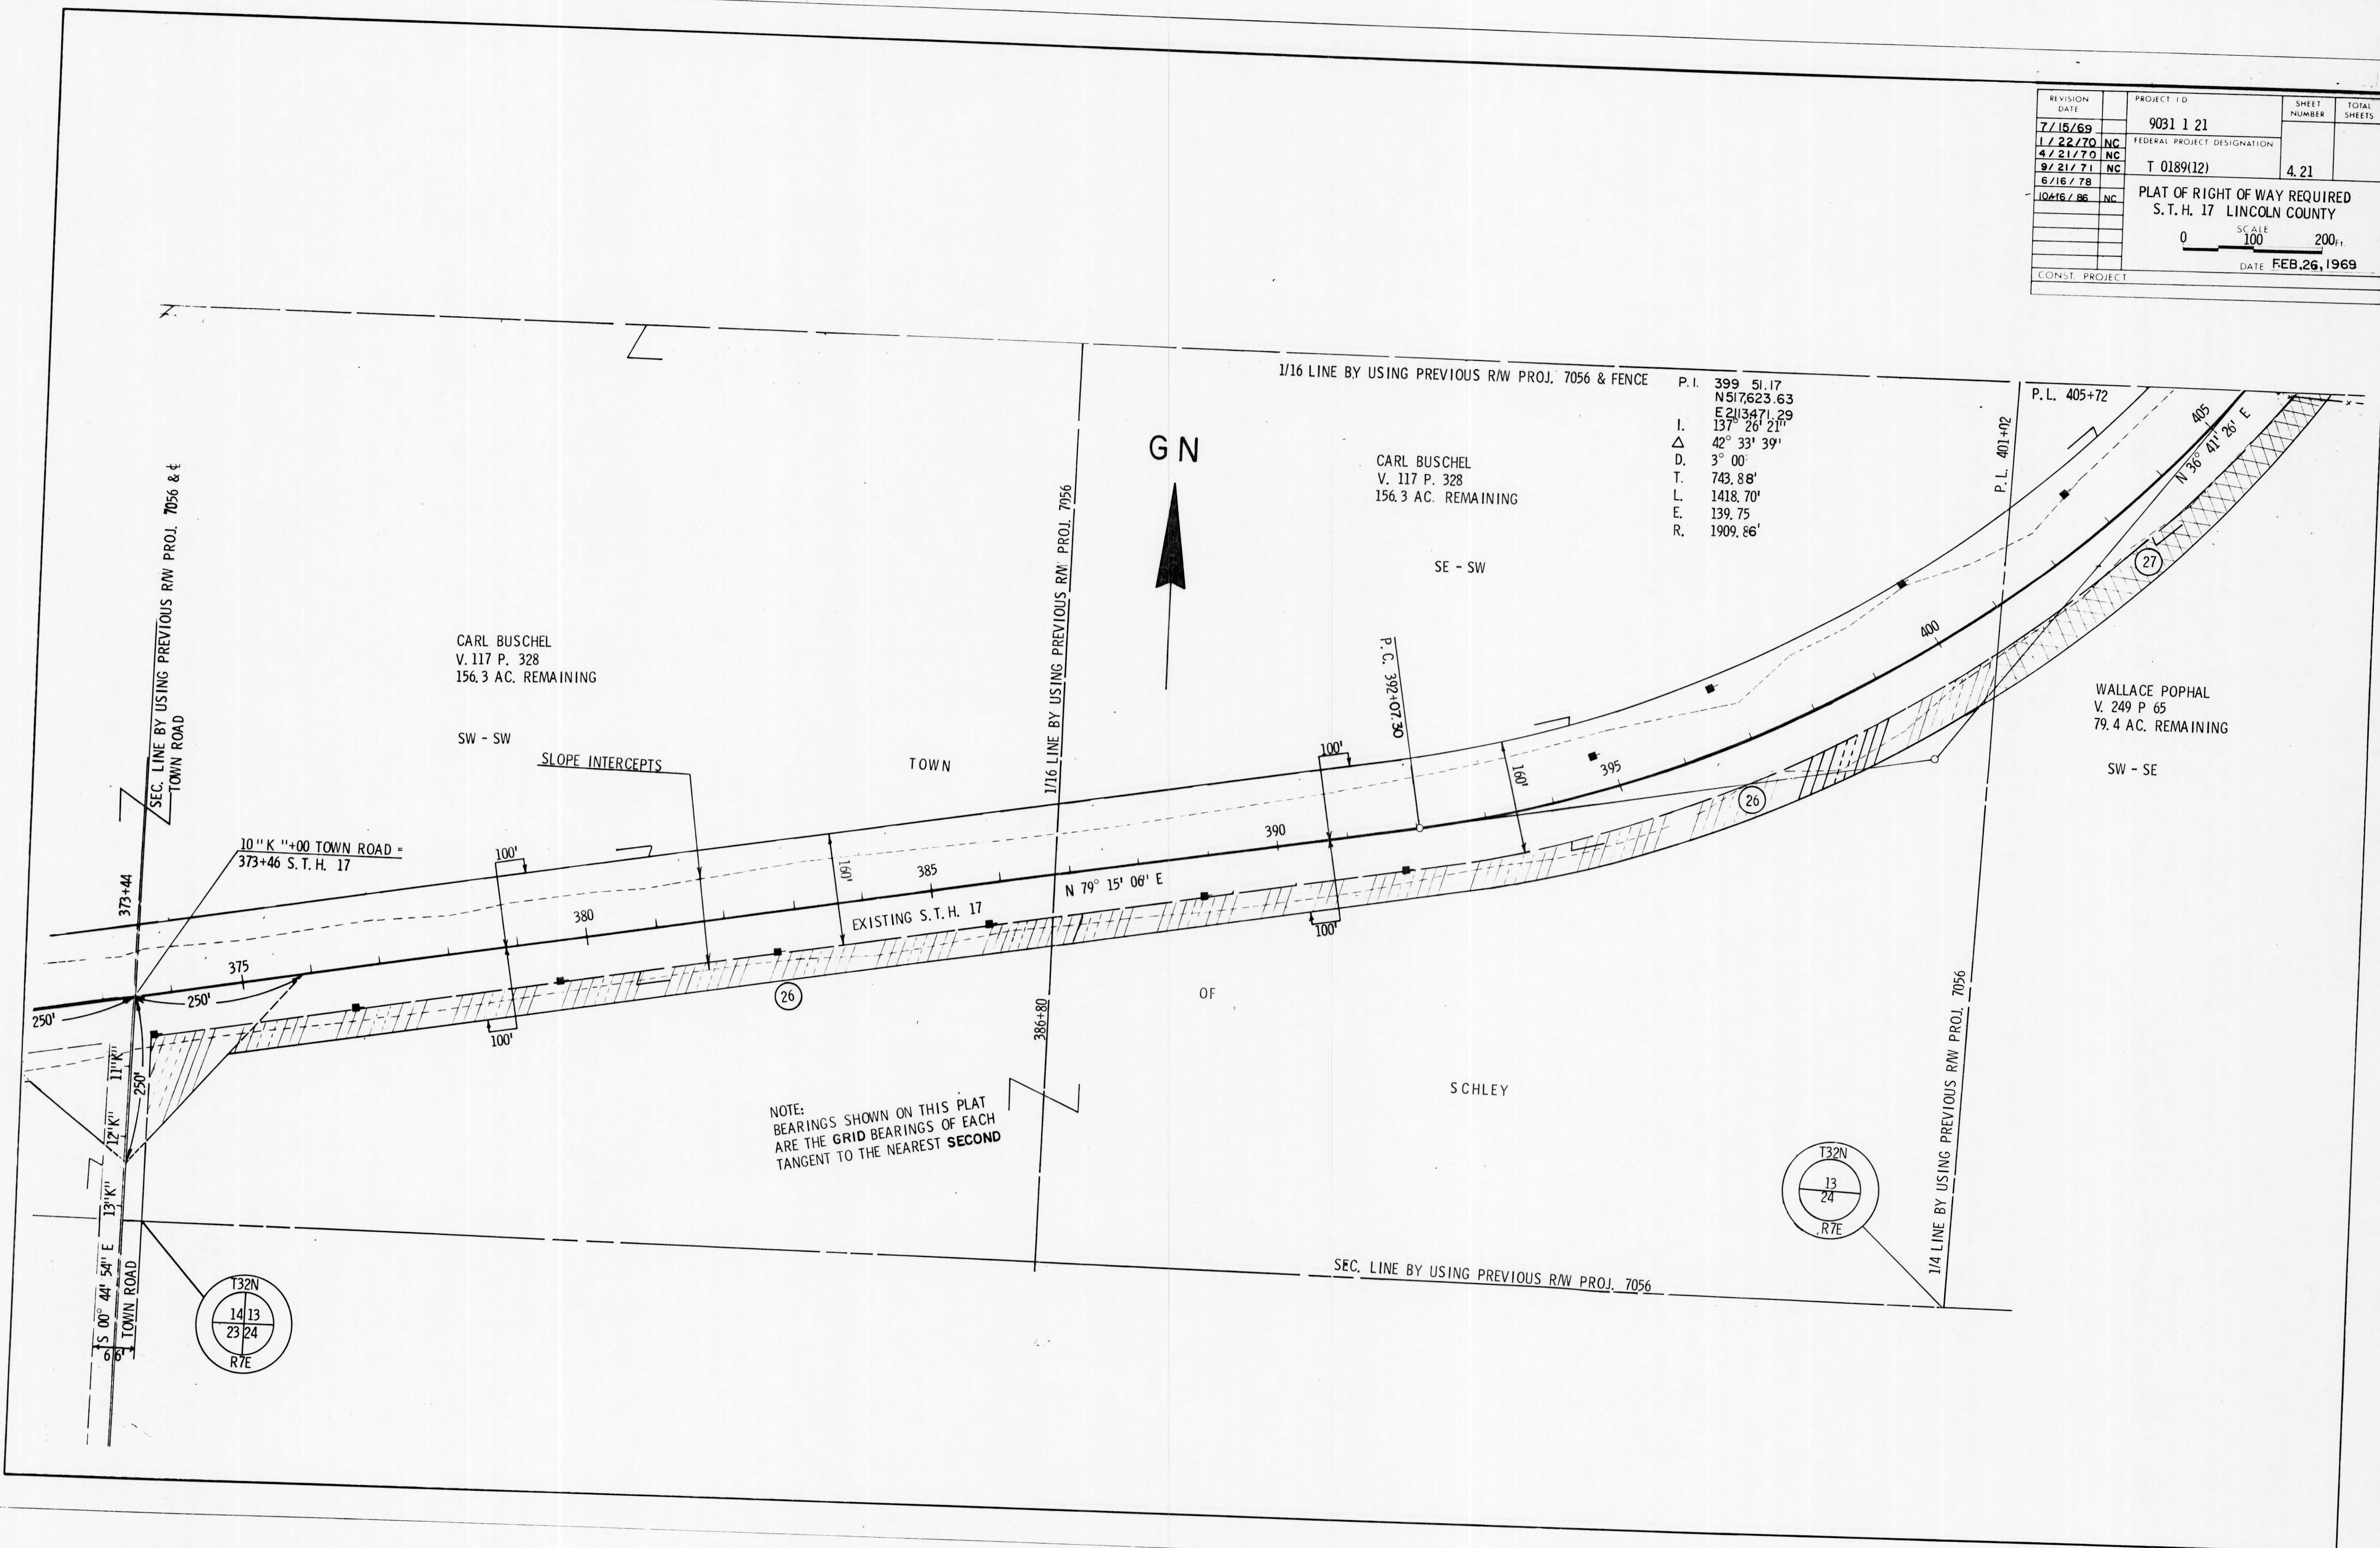

9031 1 21  
Federal Project T 0189(12)