


REVISION	DATE	PROJECT I.D.	SHEET NUMBER	TOTAL SHEETS
7/15/69		9031 1 21		
1/22/70	NC	FEDERAL PROJECT DESIGNATION		
4/21/70	NC	T 0189(12)	4.24	
9/21/71	NC			
6/16/78	NC	PLAT OF RIGHT OF WAY REQUIRED S.T.H. 17 LINCOLN COUNTY		
10/16/86	NC			
		SCALE 0 100 200 Ft.		
		DATE FEB. 26, 1969		
CONST. PROJECT				

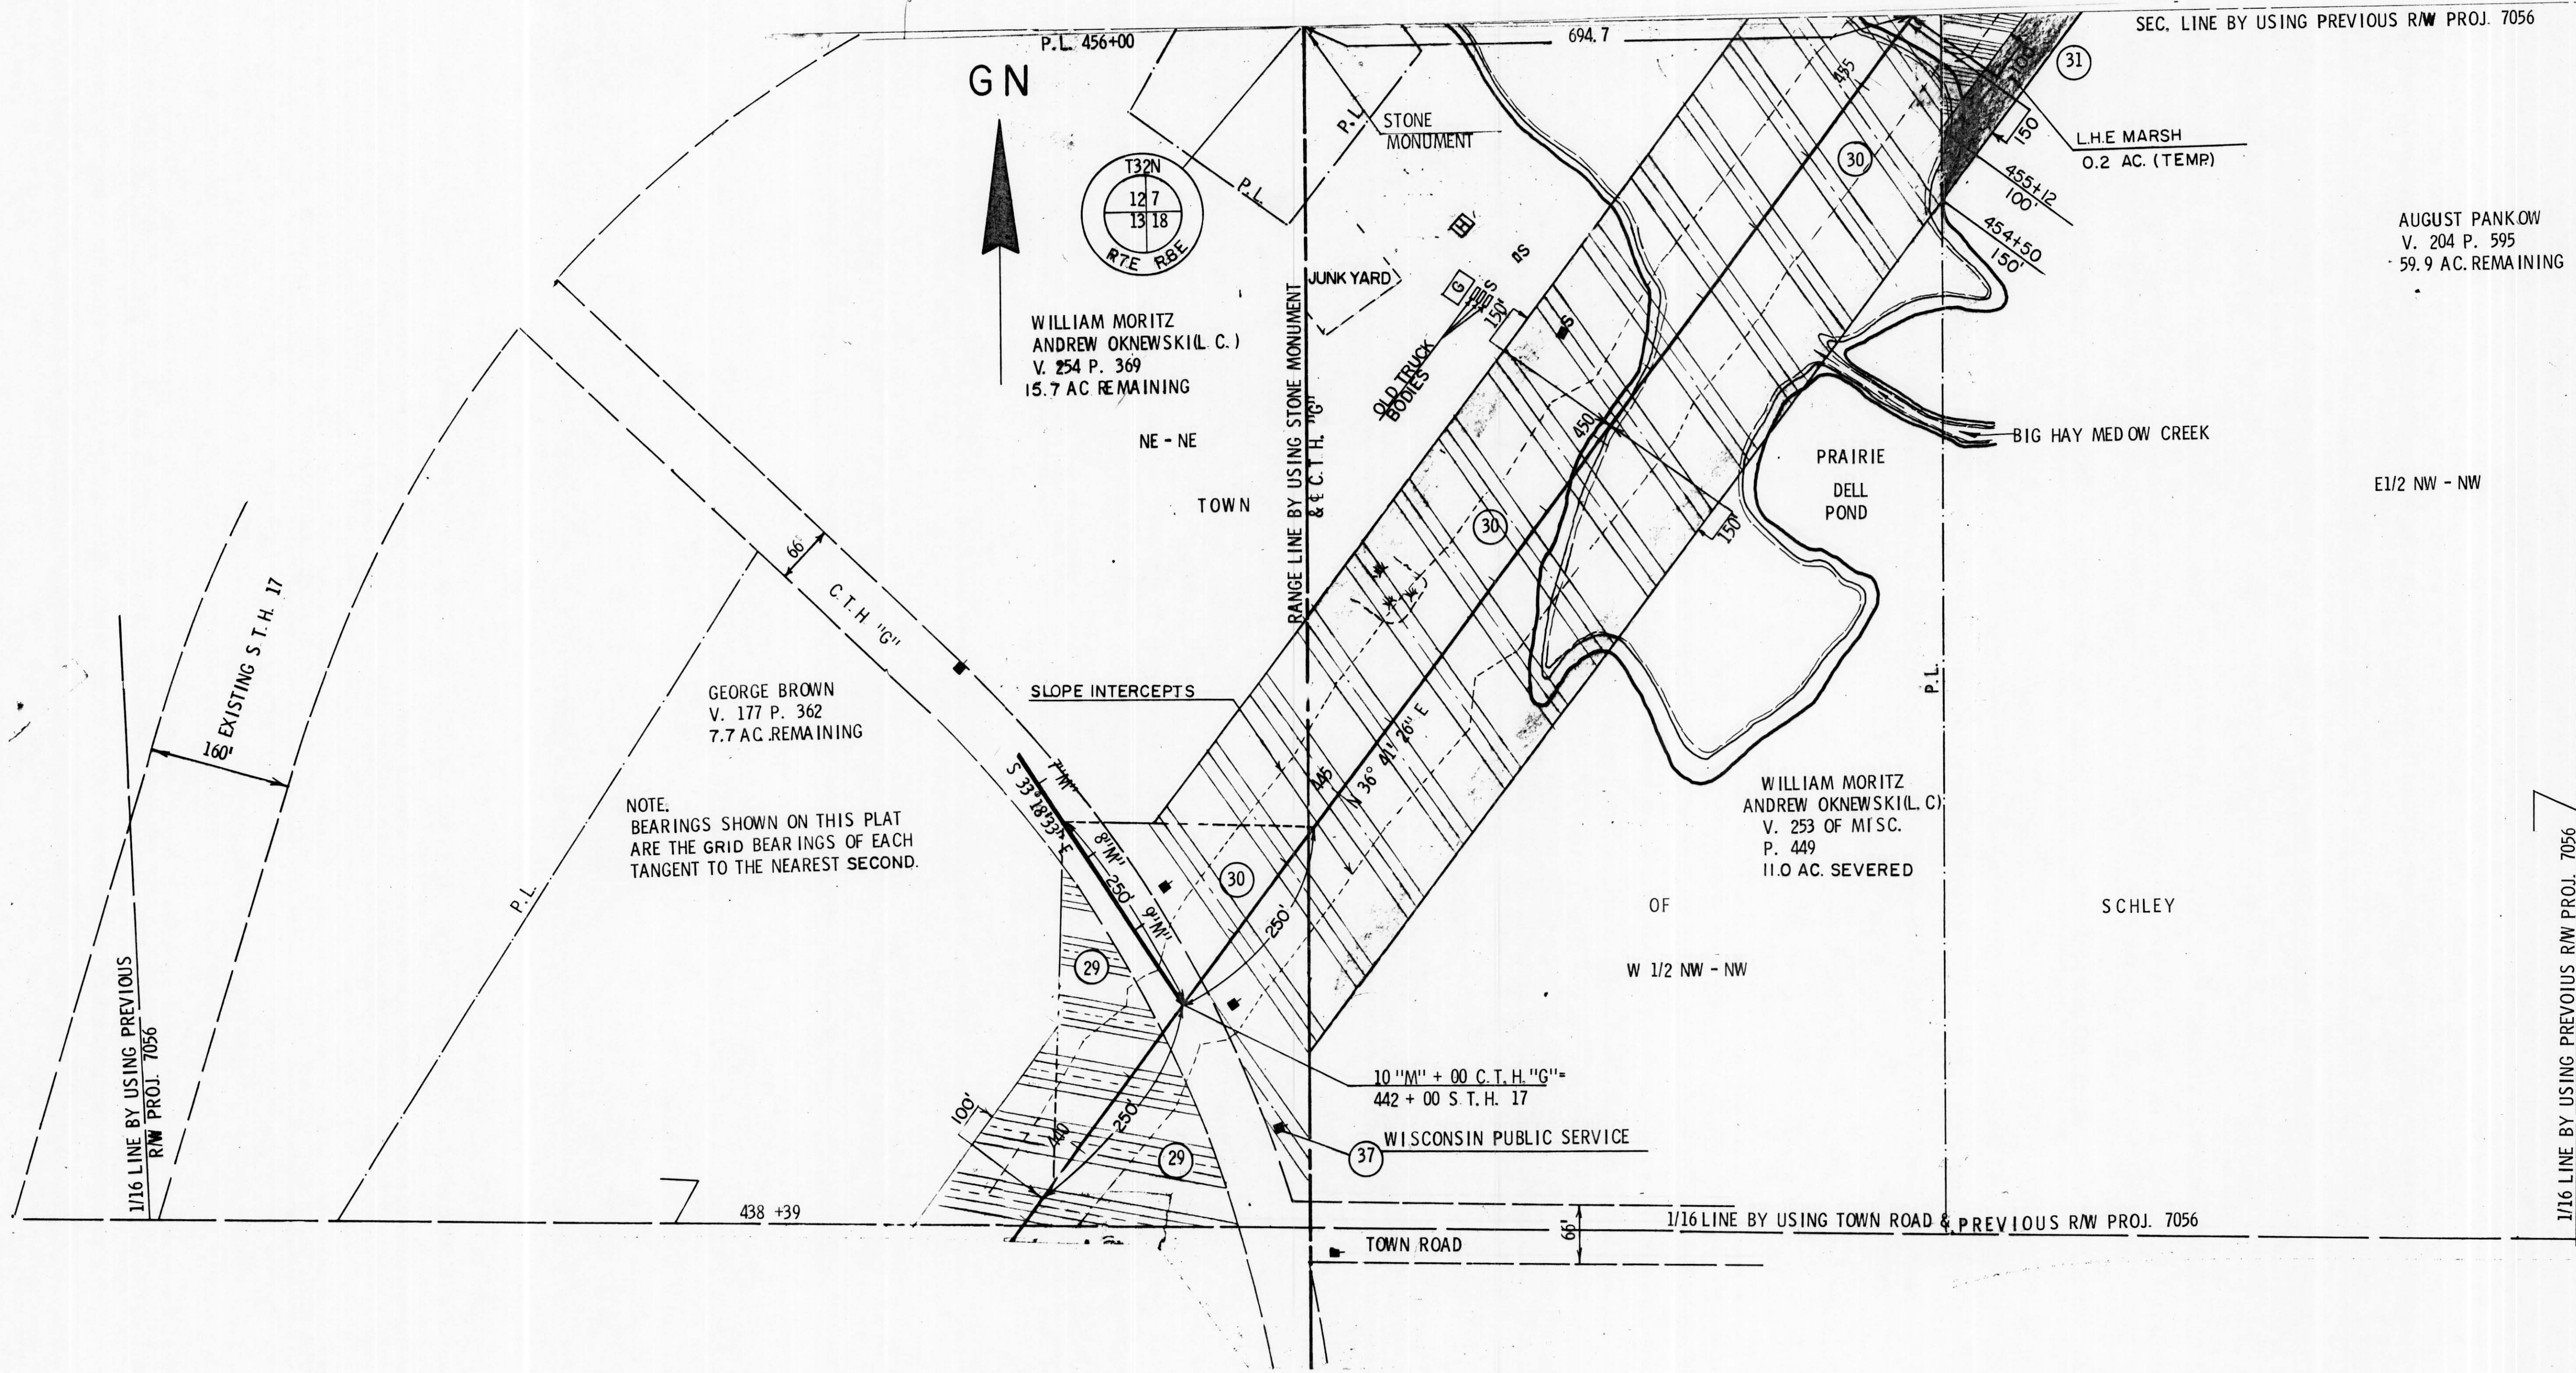

9031 1 21
Federal Project T0189(12)