


| | | | |
|----------------|-------------------------------|---------------|--------------|
| REVISION DATE | PROJECT ID | SHEET NUMBER | TOTAL SHEETS |
| 7/15/69 | 9031 1 21 | | |
| 1/22/70 NC | FEDERAL PROJECT DESIGNATION | | |
| 4/21/70 NC | T 0189(12) | 4.23 | |
| 9/21/71 NC | | | |
| 6/16/78 NC | PLAT OF RIGHT OF WAY REQUIRED | | |
| 10/16/86 NC | S.T.H. 17 LINCOLN COUNTY | | |
| | SCALE | 0 | 100 |
| | | 200 | |
| | DATE | FEB. 26, 1969 | |
| CONST. PROJECT | | | |

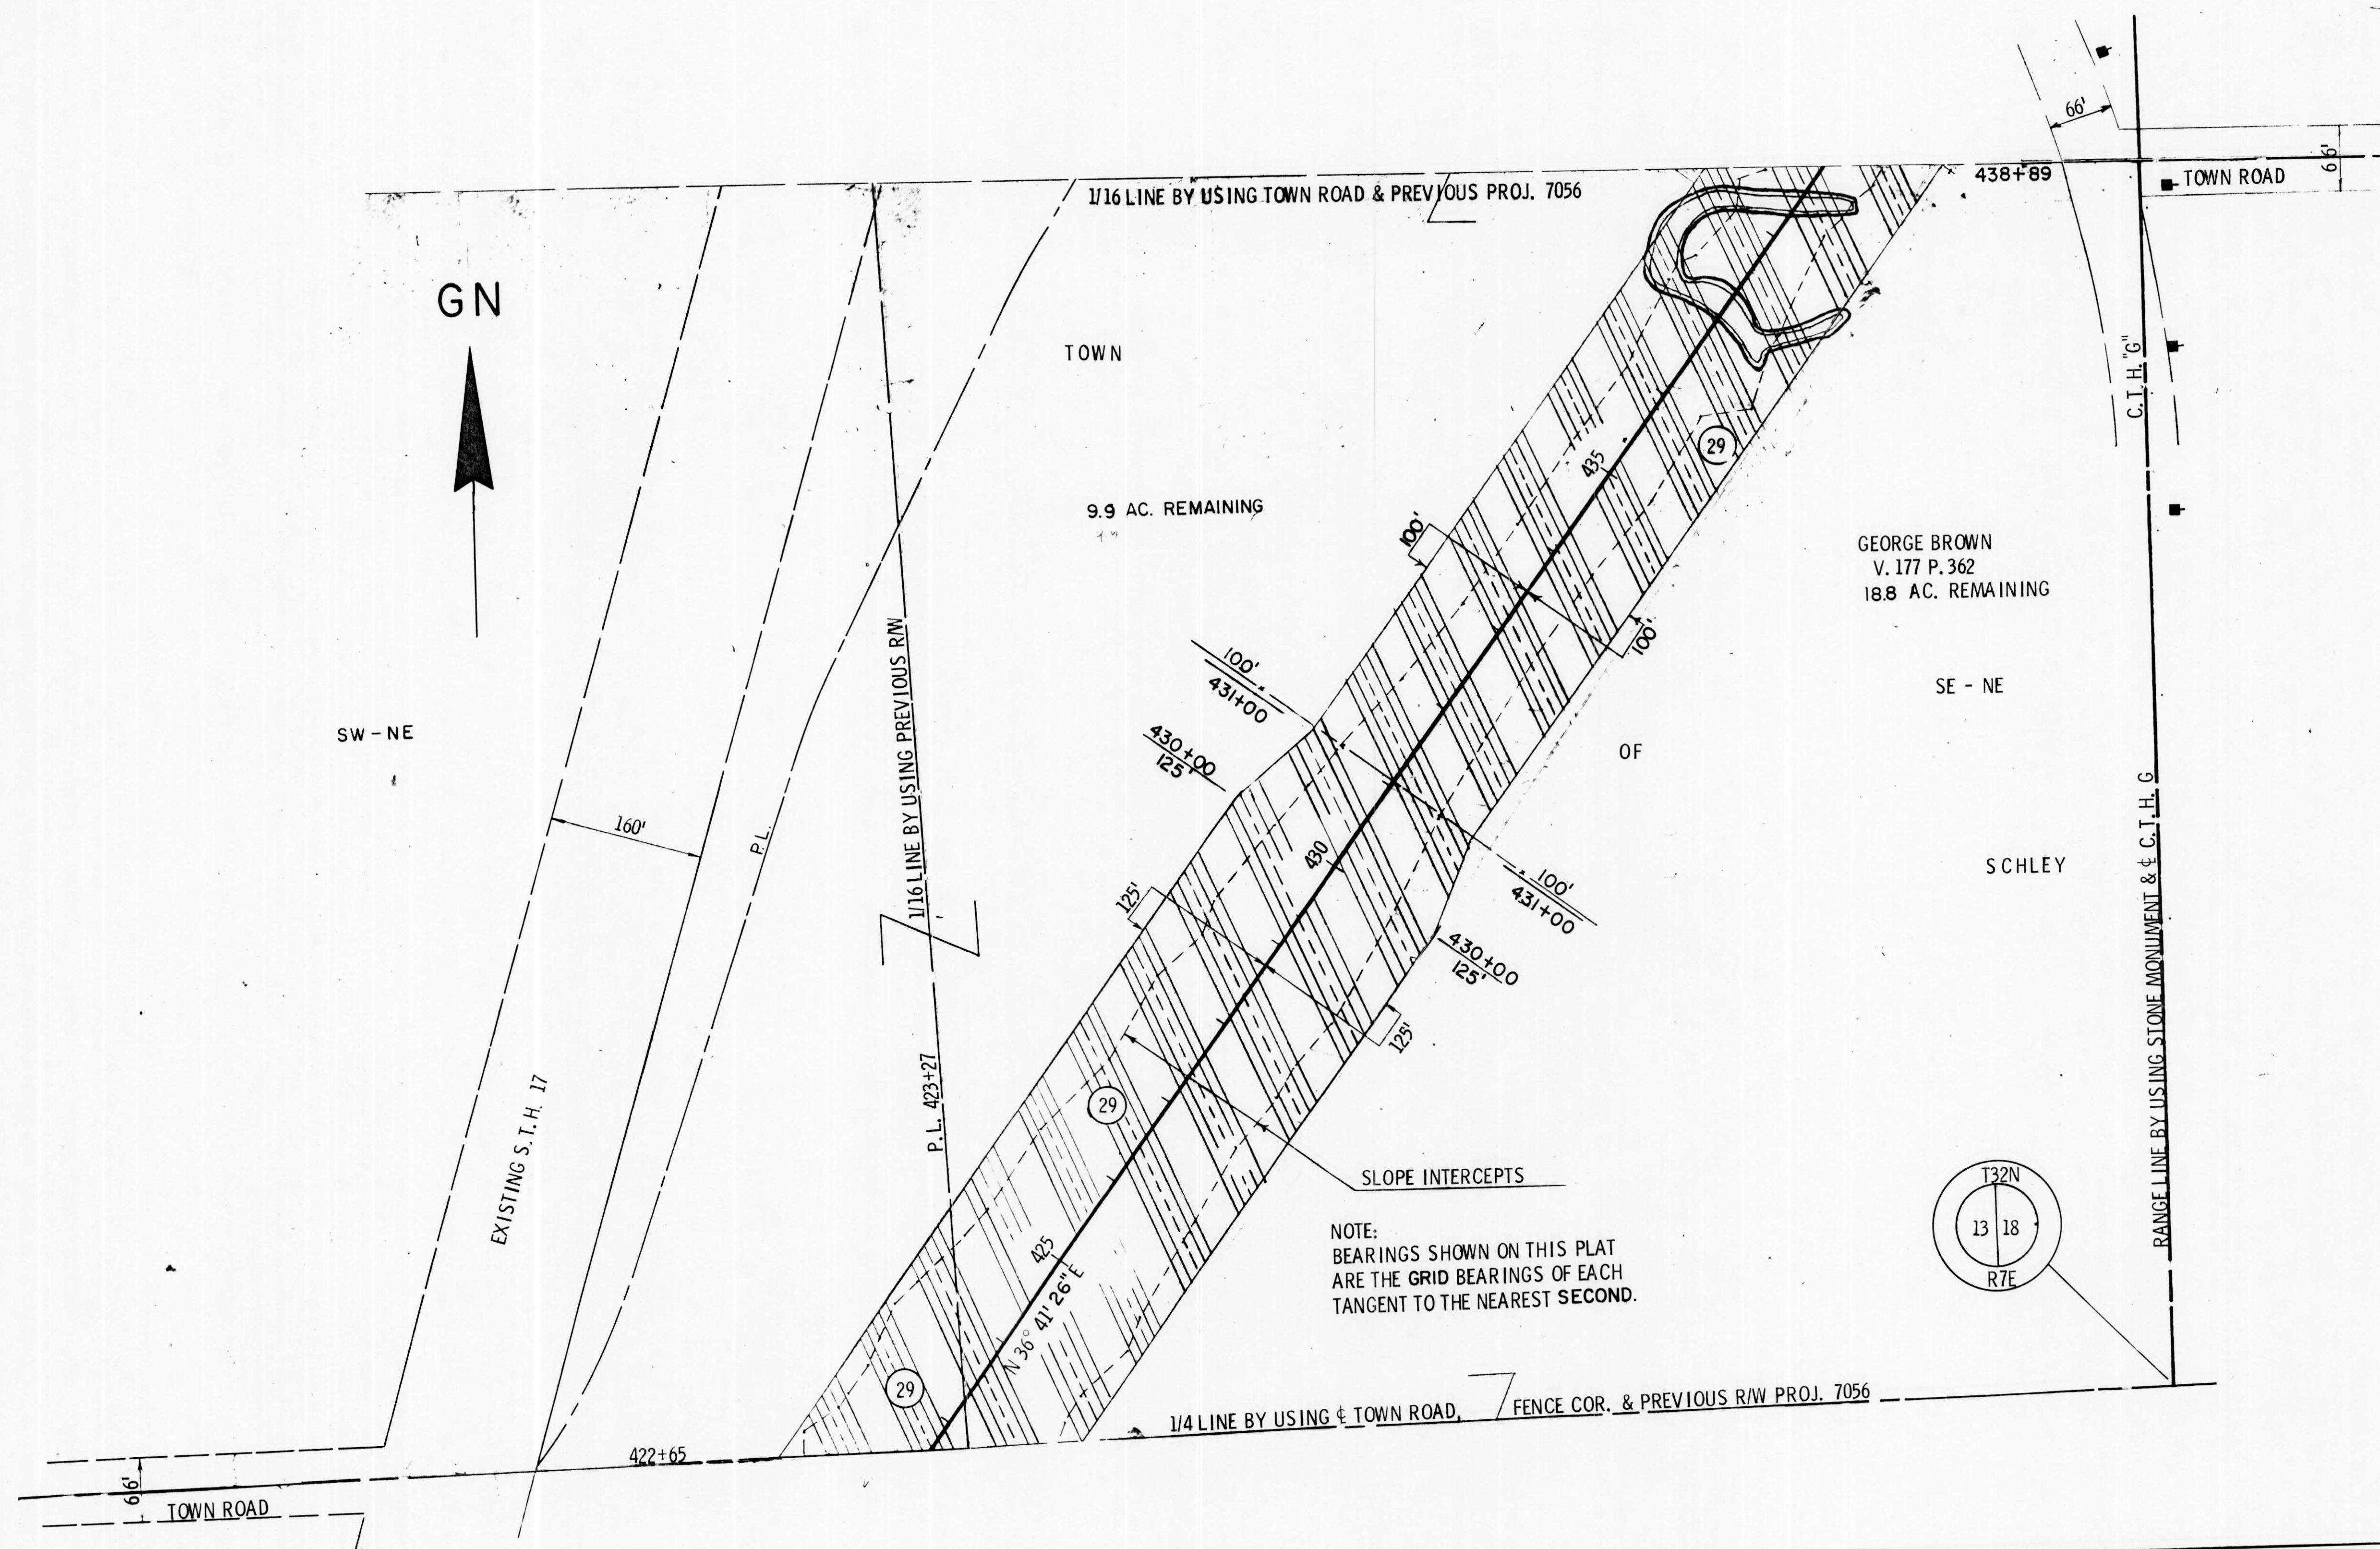

9031 1 21
Federal Proj. T0189(12)