


REVISION DATE	PROJECT ID	SHEET NUMBER	TOTAL SHEETS
7/15/69	9031 1 21		
1/22/70 NC	FEDERAL PROJECT DESIGNATION		
4/21/70 NC	T 0189(12)	4.22	
9/21/71 NC	PLAT OF RIGHT OF WAY REQUIRED S. T. H. 17 LINCOLN COUNTY		
6/16/78			
10/16/86 NC			
	SCALE	0	100 200 Ft.
	DATE	FEB. 26, 1969	
CONST. PROJECT			

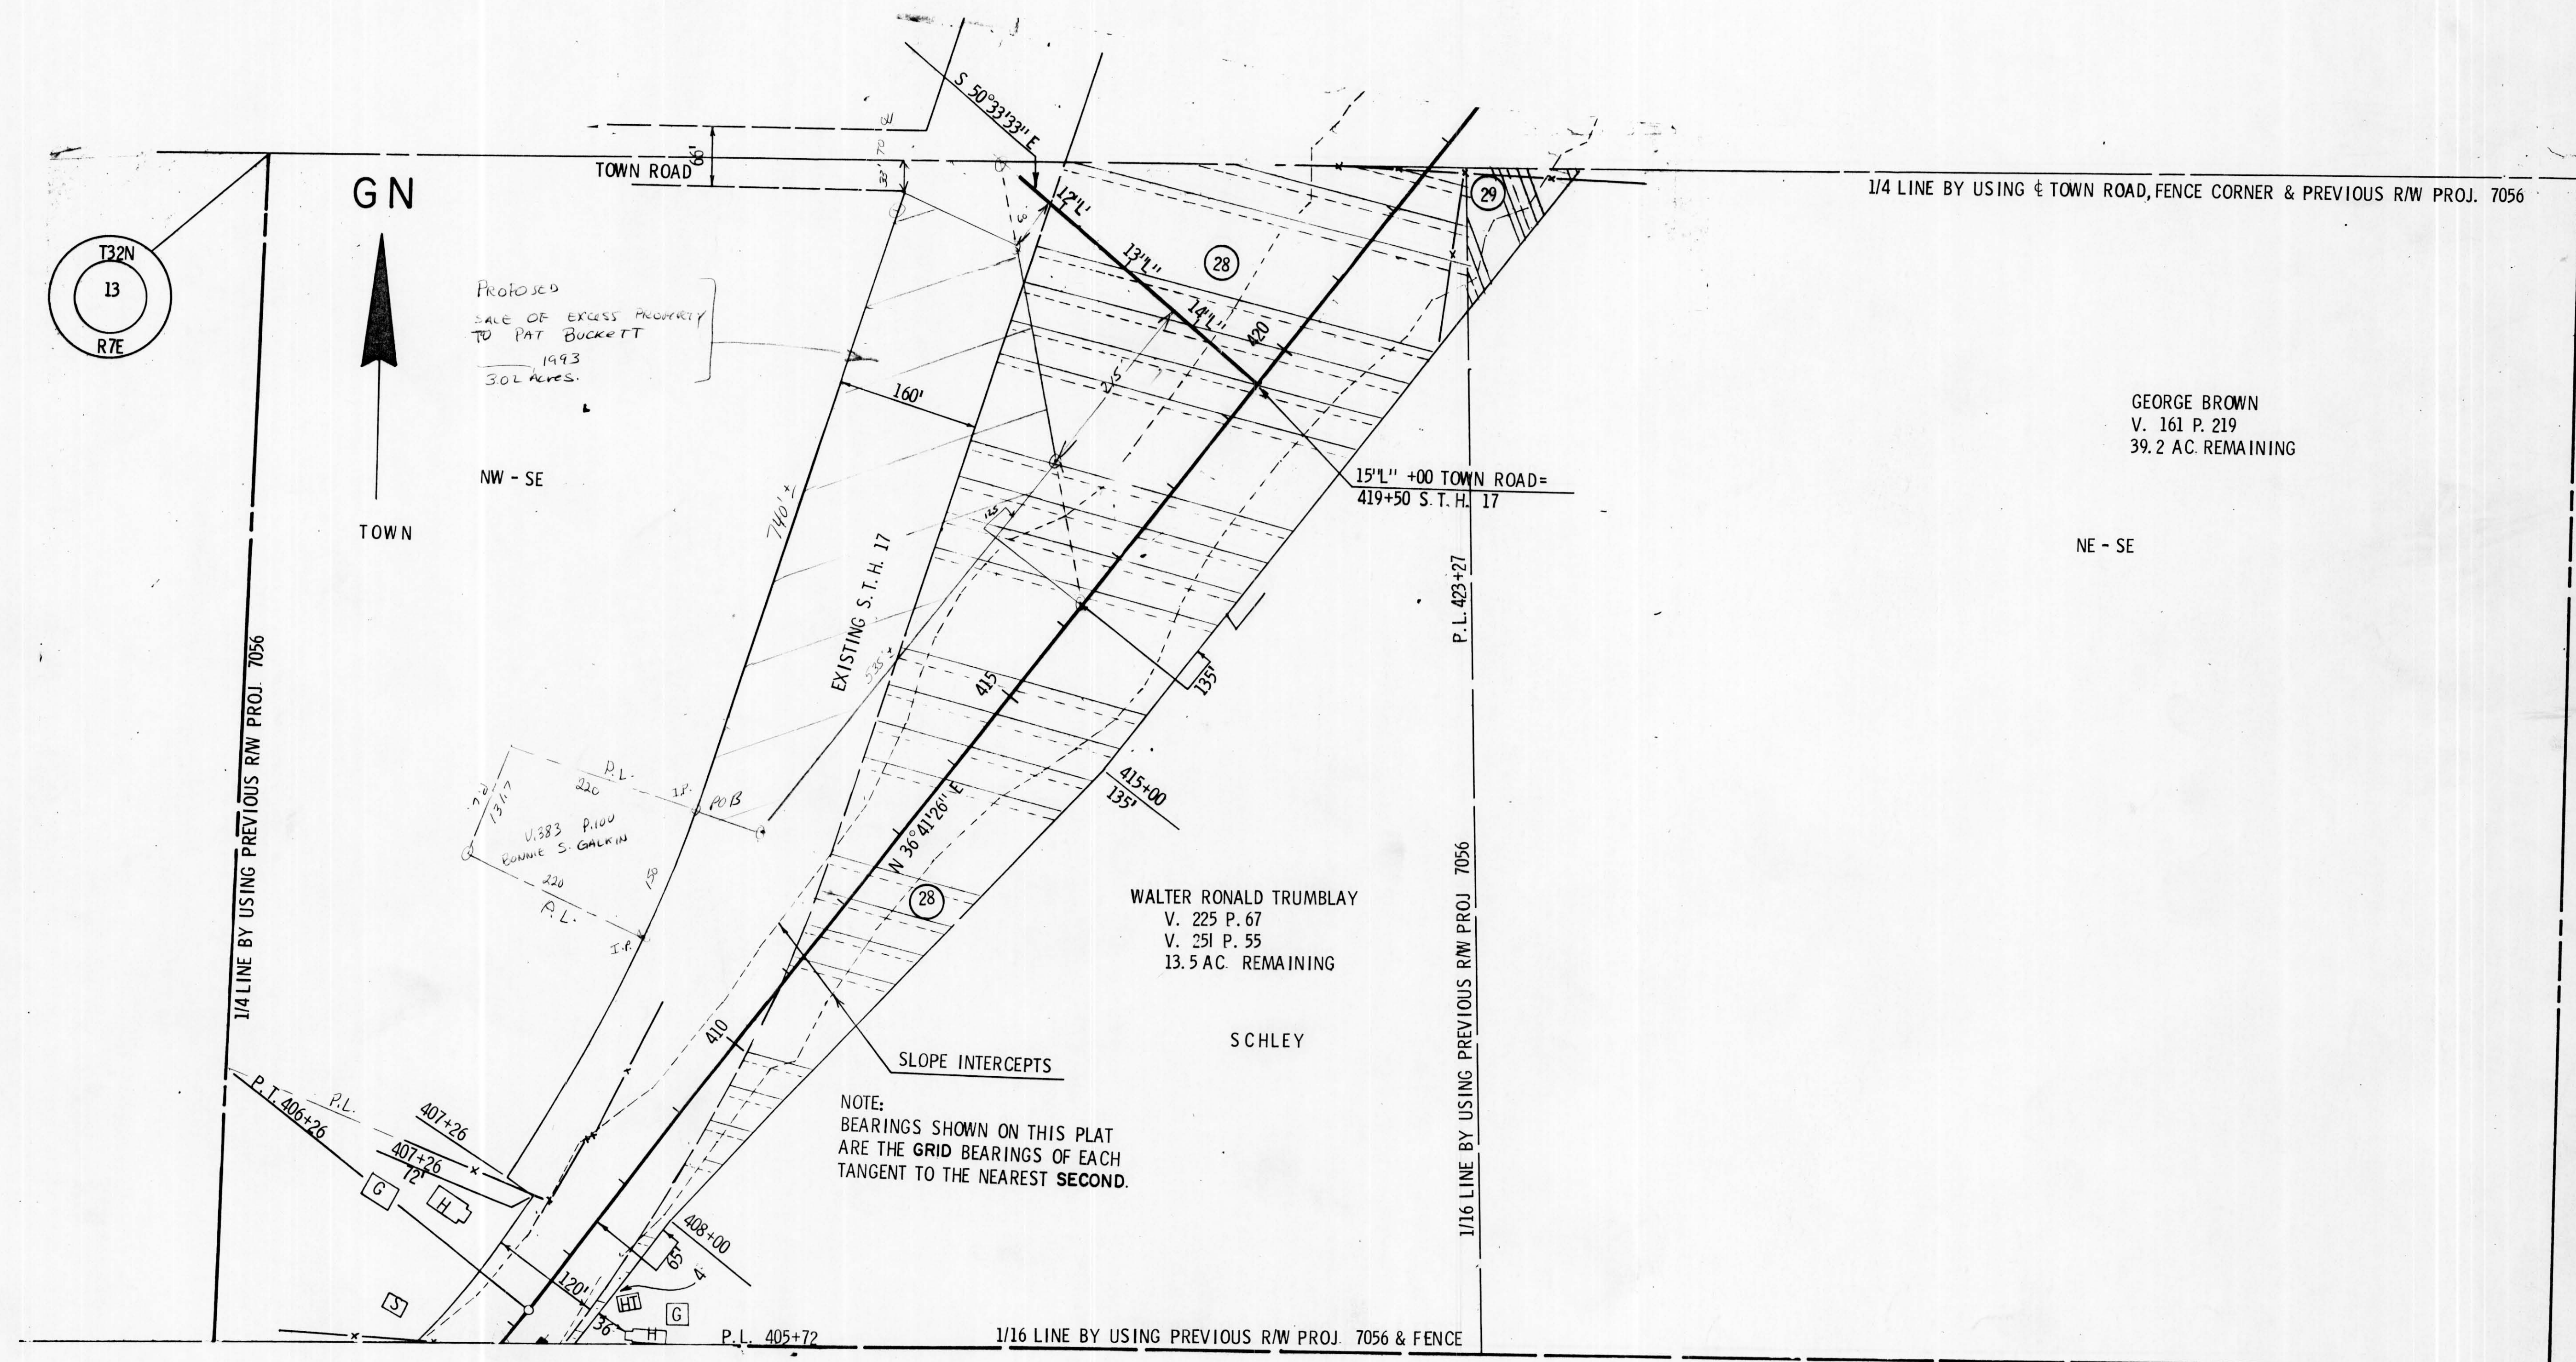

9031 1 21
Federal Project T0189(12)