


B.P.C. DIVISION	PROJECT	SHEET NUMBER	TOTAL SHEETS
4	T 0189(3)	10	30

S 0189(6) 20 21

STA. 500+00 - 506+00 LT. & RT.
2 POSTS REQ'D. FOR R/W


PLAN
DATE: 07/28/60
SYMBOLS: S, M, W, N, K, A
NOTE: CHECK PLANS FOR CHANGES.
NO. 18M

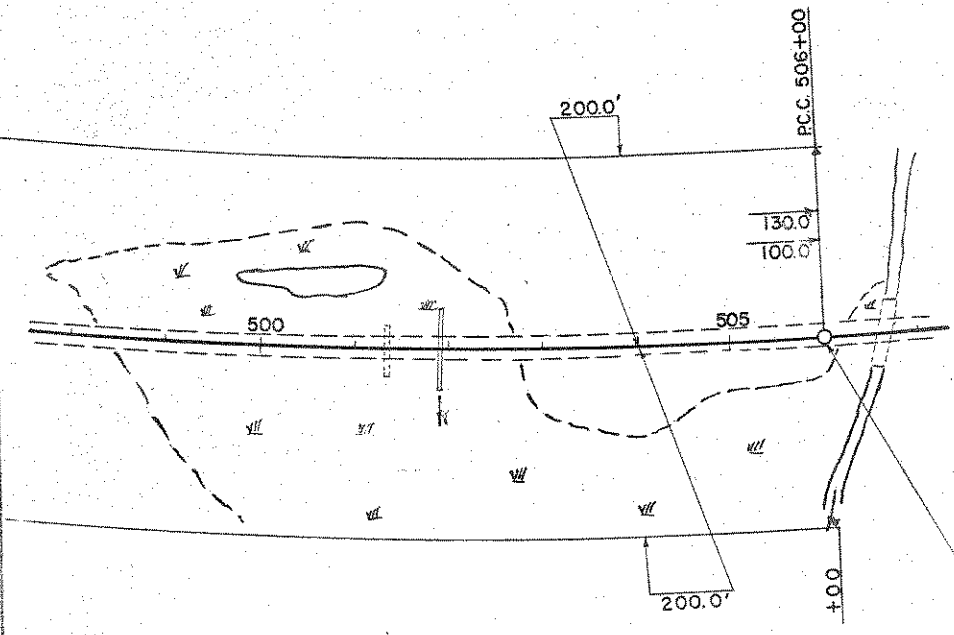

STA 506+00 END PROJECT T0189(3) & S 0189(6)

NET CENTERLINE LENGTH STA. 500+00 - 506+00 = 600.0 LIN. FT.

PROFILE

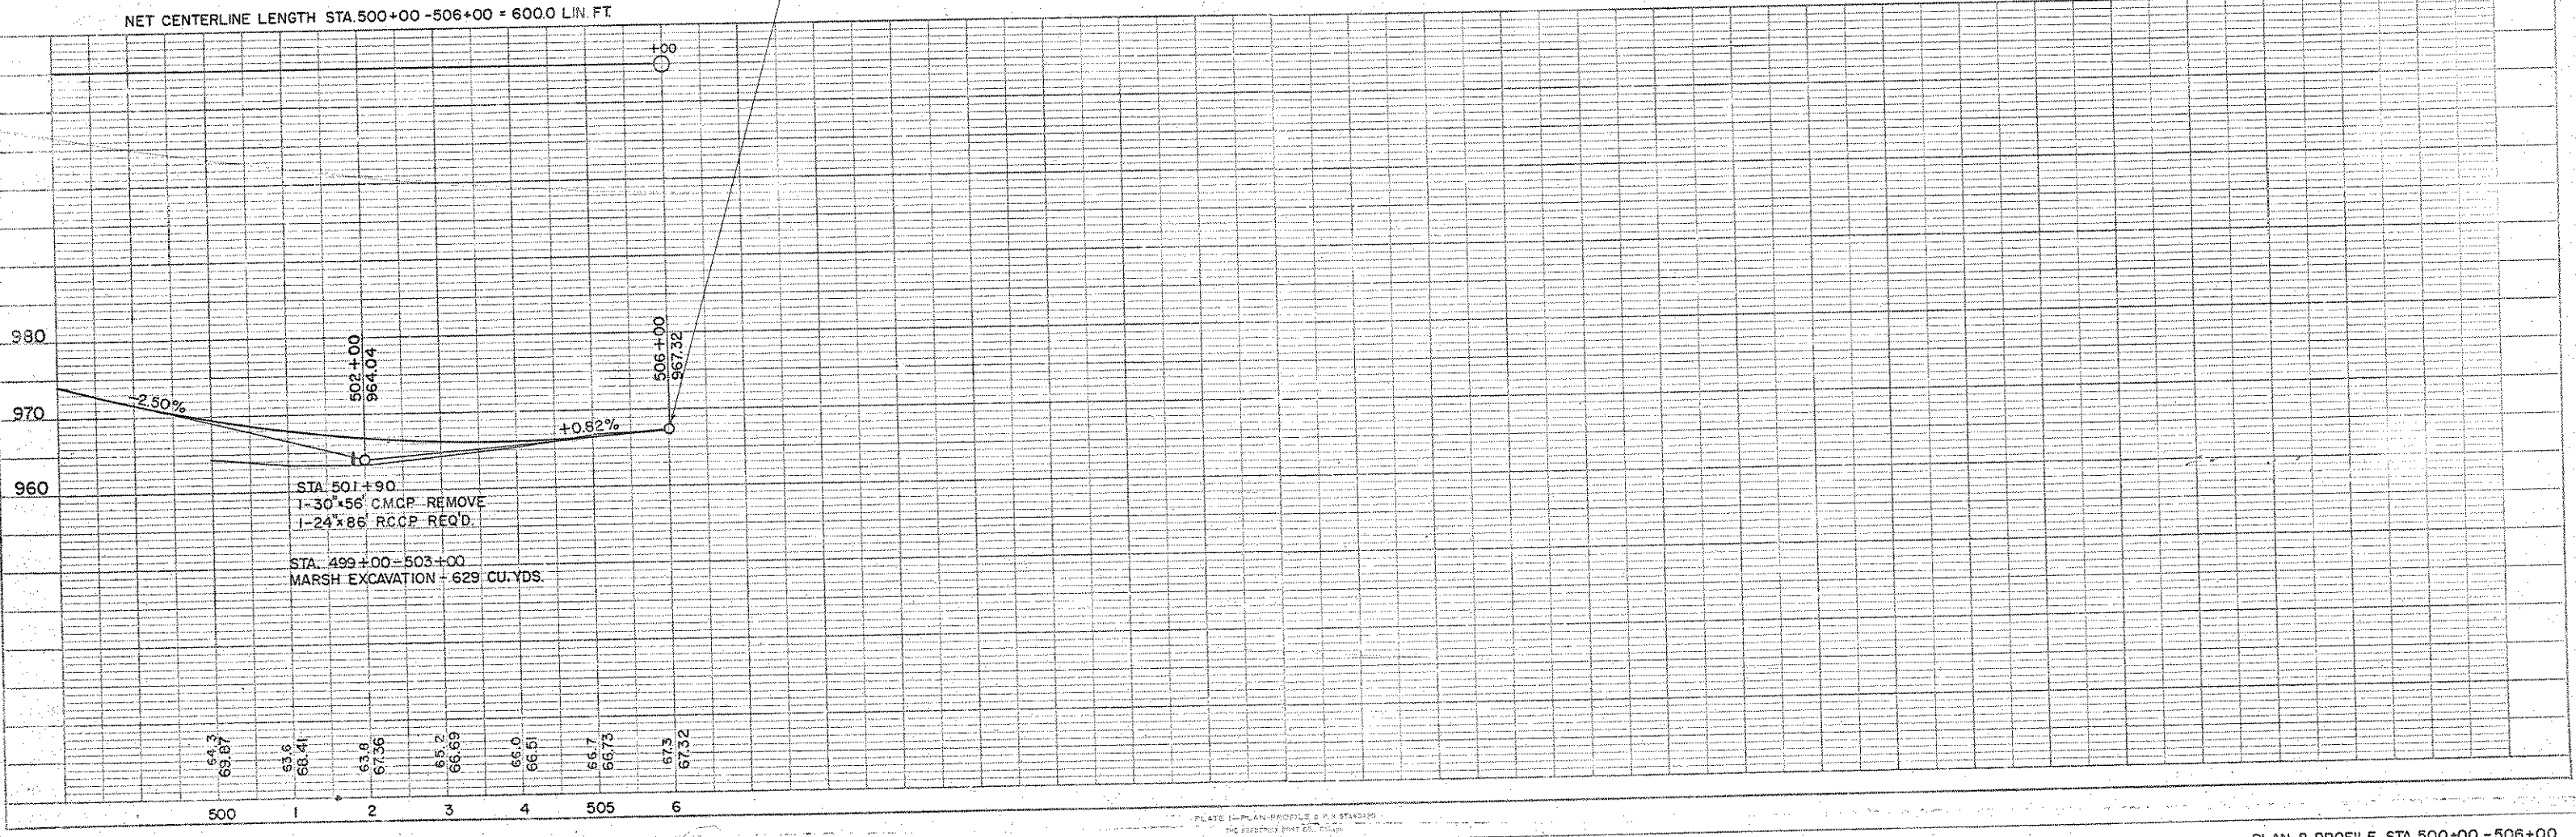

STA. 501+90
1-30" x 56" CMCP REMOVE
1-24" x 86" RCCP REQ'D.

STA. 499+00 - 503+00
MARSH EXCAVATION - 629 CU. YDS.