




CURVE DATA FOR C.T.H. APPROACH  
 PI - 5+70  
 Δ - 20° 0' RT.  
 D - 3° 0'  
 T - 337.0'  
 L - 667.0'  
 SE - 0.05%/FT  
 TRANS. 180'

D.P.R. DIVISION	PROJECT	SHEET NUMBER	TOTAL SHEETS
4	T 0189 (2)	17	41

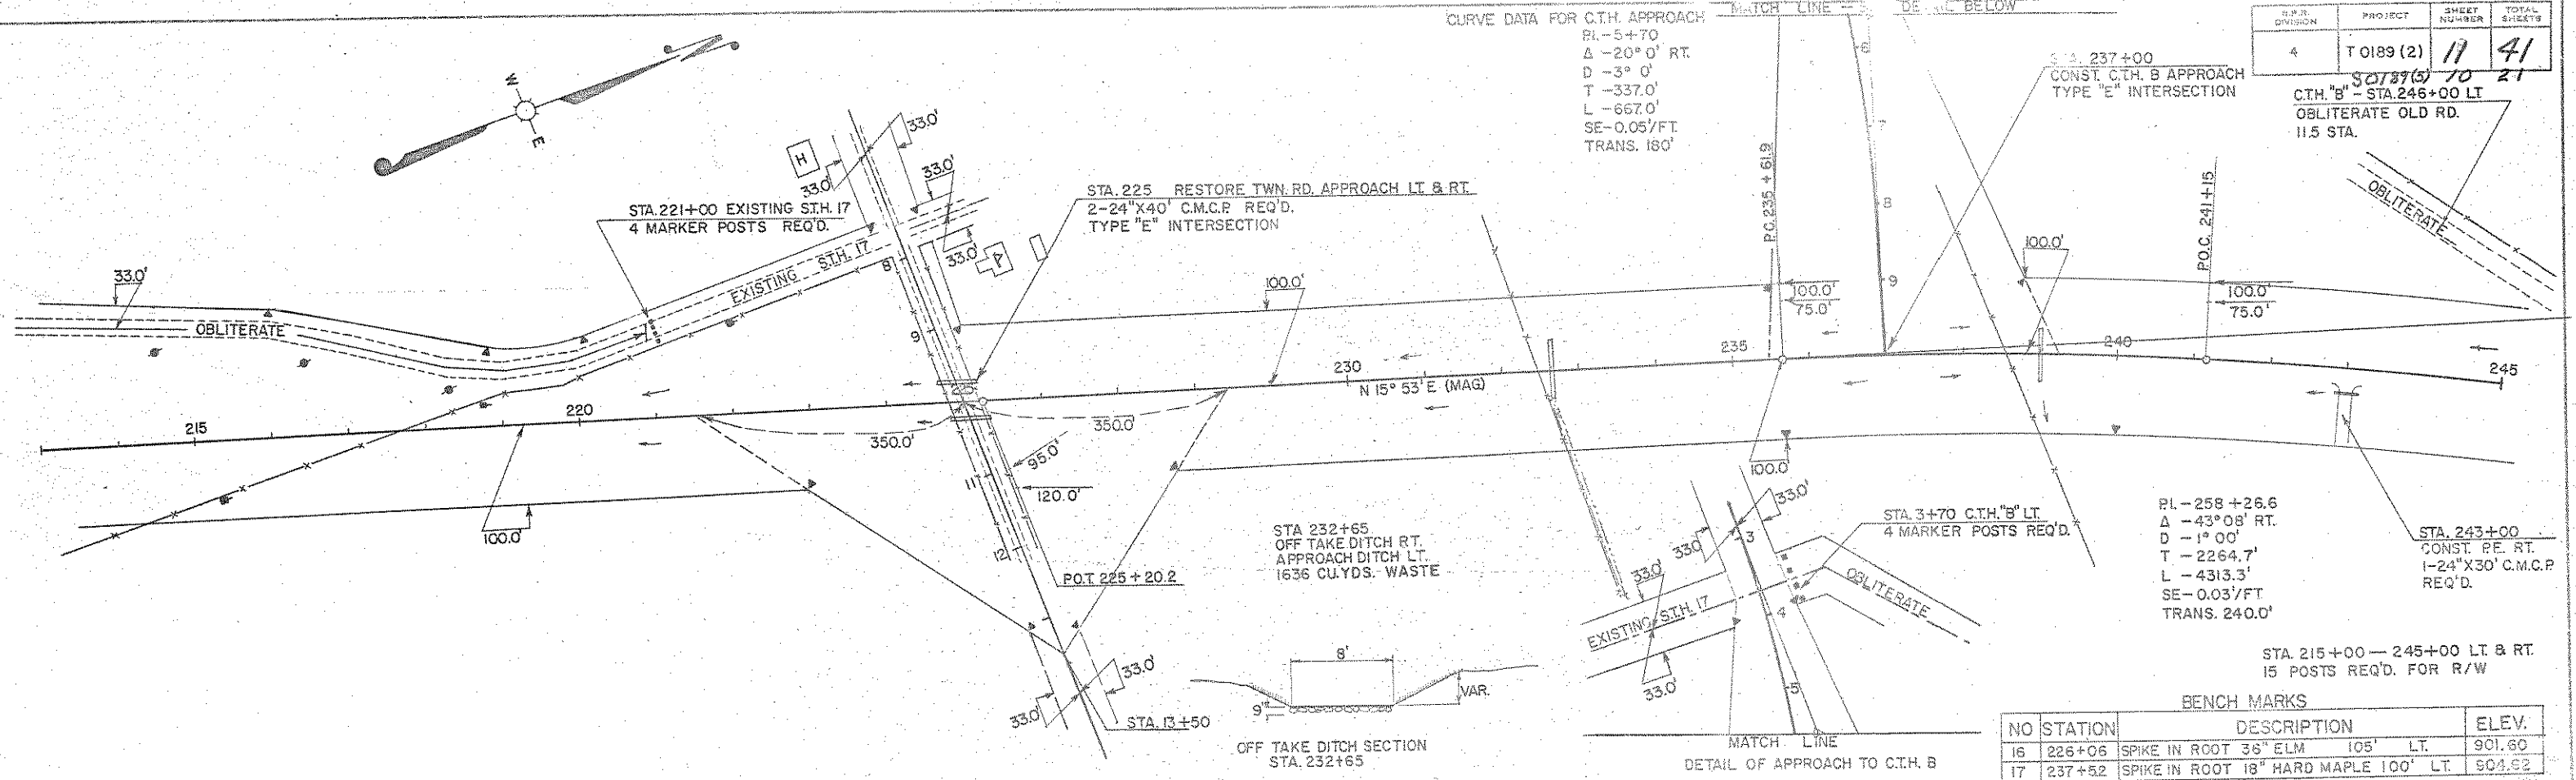


STATION 215+00 - 245+00 LT & RT  
15 POSTS REQ'D. FOR R/W

BENCH MARKS

NO	STATION	DESCRIPTION	ELEV.
16	226+06	SPIKE IN ROOT 36" ELM 105' LT.	901.60
17	237+52	SPIKE IN ROOT 18" HARD MAPLE 100' LT.	904.92

NET CENTERLINE LENGTH STA 215+00 - 245+00 = 3000.0 LIN. FT.

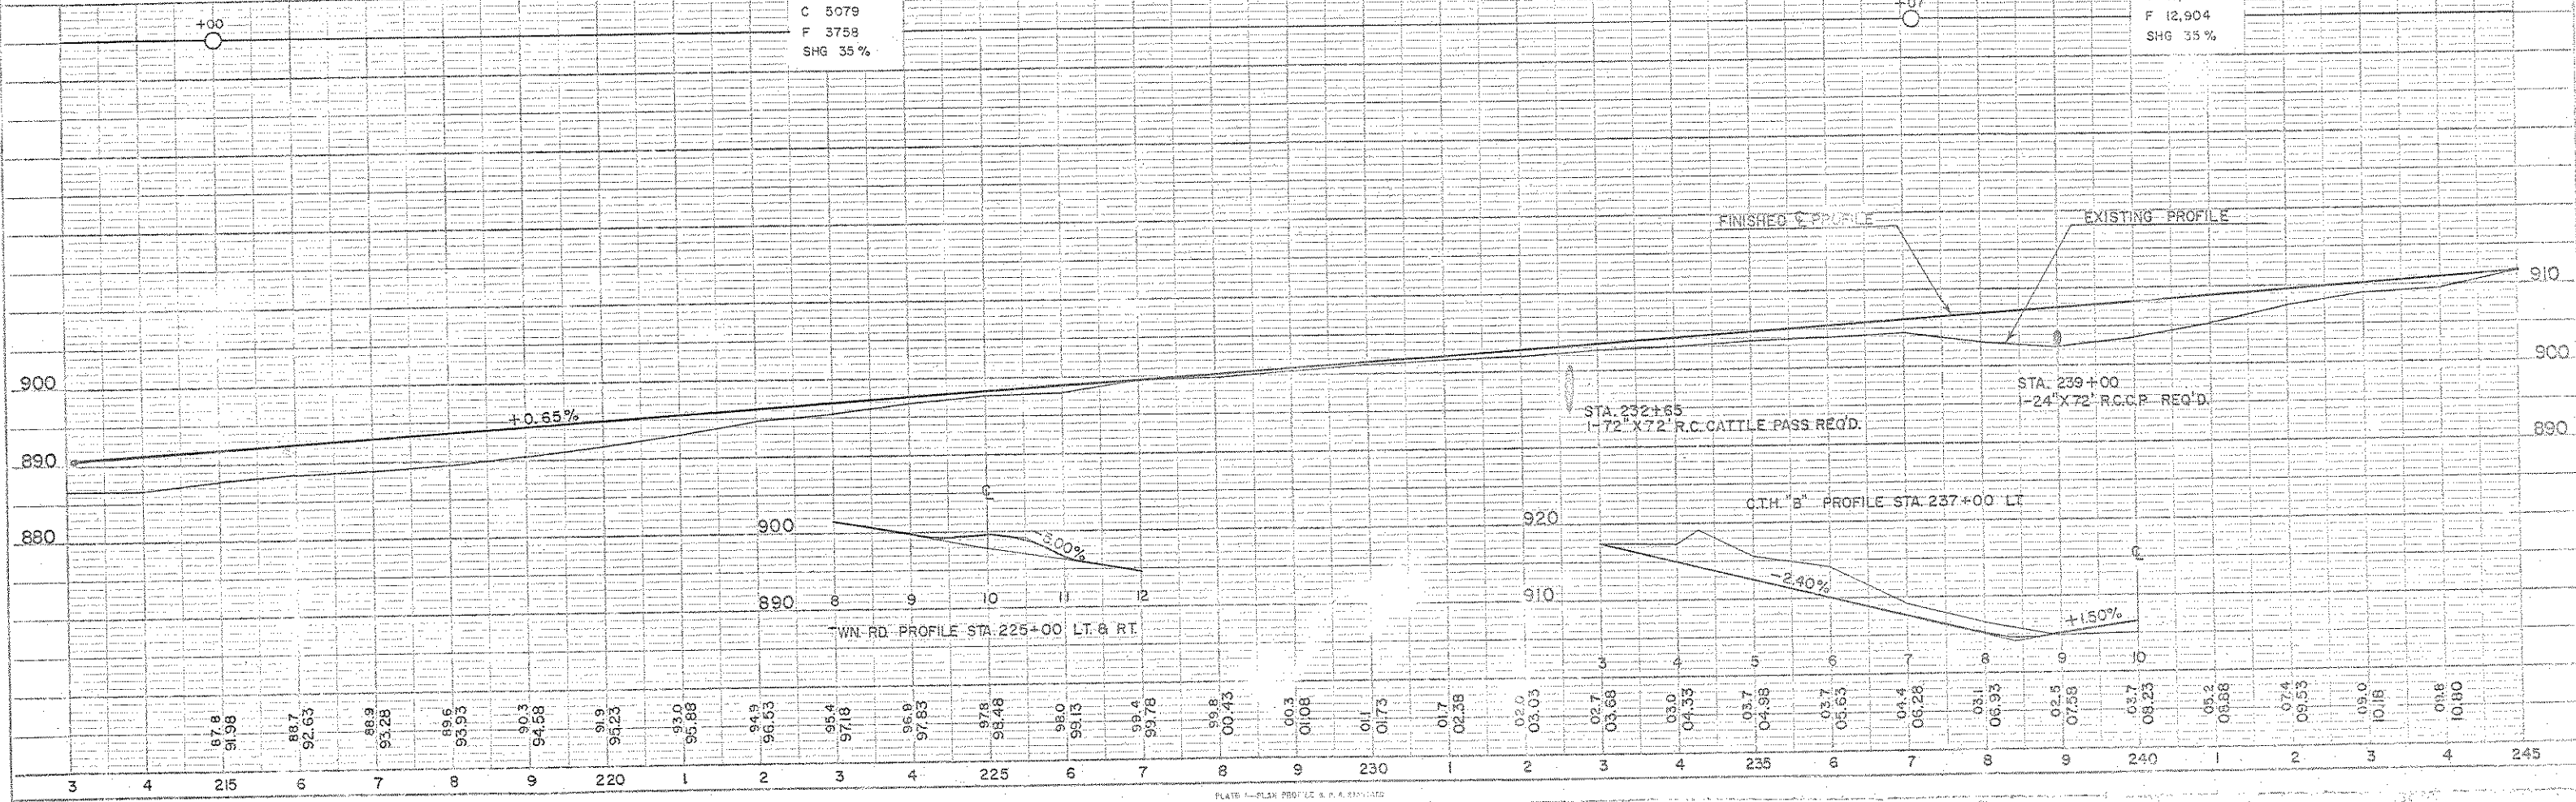

PLAN & PROFILE STA. 215+00-245+00