


COUNTY AND HIGHWAY	ROUTE AND SECTION	CLASS AND AGREEMENT		FEDERAL DIVISION OFFICE	SHEET NUMBER	TOTAL SHEETS
		STATE	FEDERAL			
35.2	189.0	2.2		4	4.1/	

TOWN

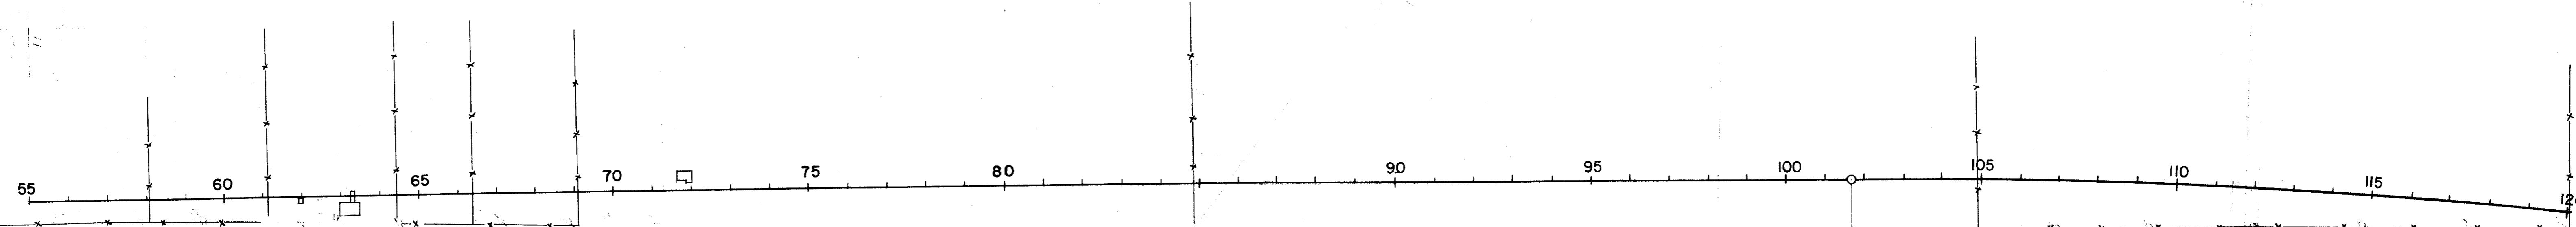

PI. - 128 + 69.1
 Δ - 17° 52'
D - 0° 20' RT.
T - 2702.1'
L - 53 + 60.6

OF

RUSSELL

NOTE: ACQUIRE EASEMENTS FOR HIGHWAY PURPOSES EXCEPT WHERE OTHERWISE NOTED

PAR. NO.	OWNER	ADDRESS	DESCRIPTION	INTEREST REQUIRED	ACRES REQ'D	ALSO SHEET	PAR. NO.

STATE HIGHWAY COMMISSION OF WISCONSIN
PLAT OF RIGHT OF WAY REQUIRED
PROJECT TO189(2)
DUDLEY—EAST CO. LINE ROAD
S.T.H. 17 LINCOLN COUNTY
NOTE BOOK 8576

SCALE
0 200 400
LENGTH— MILES DATED