


COUNTY AND HIGHWAY	ROUTE AND SECTION	CLASS AND AGREEMENT		FEDERAL DIVISION OFFICE	SHEET NUMBER	TOTAL SHEETS
		STATE	FEDERAL			
35.2	189.0	21.2		4	4.2	3.2 41

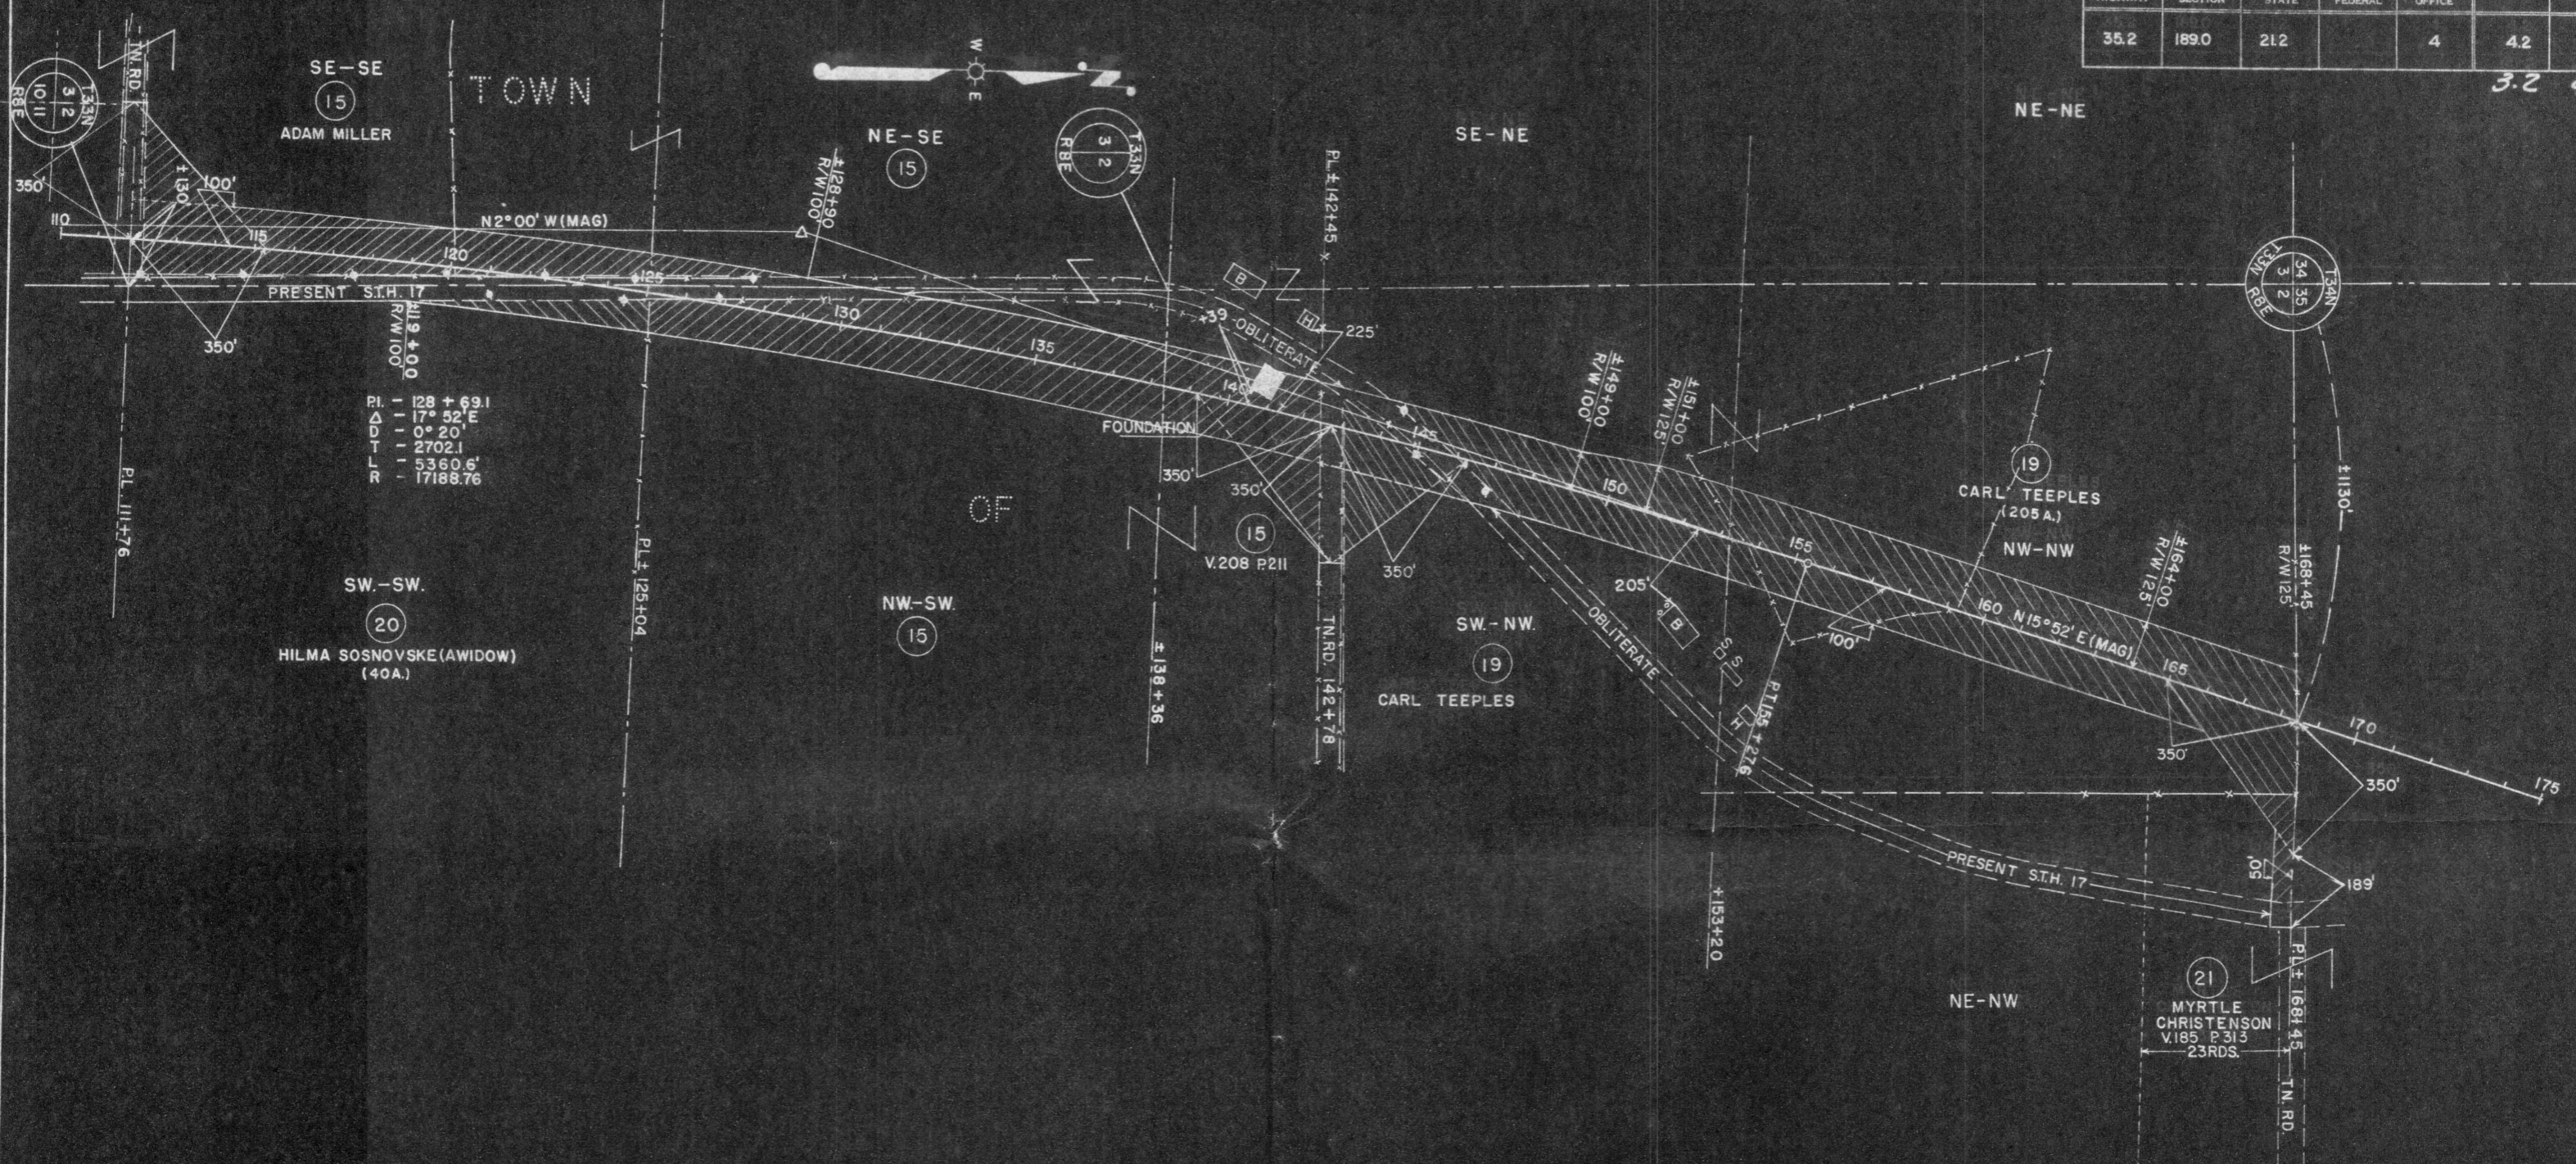

ACQUIRE IN THE NAME OF THE STATE OF WISCONSIN

PAR. NO.	OWNER	ADDRESS	DESCRIPTION	INTEREST	REQUIRED	ACRES REQD.	ALSO SHEET	PAR. NO.
15	ADAM MILLER & AGNES (HW)	ROUTE 1, GLEASON, WIS.	SE-SE & NE-SE SEC. 3, NW-SW, PT. SW-NW, SEC. 2, T. 33N. R. 8E.	FF	TITLE		4.1	15
19	CARL TEEPLES & ROSE (HW)	" " " "	SW-NW & NW-NW	"	"	12.69		19
20	HILMA SOSNOVSKE (WIDOW)	" " " "	SW-SW	"	"	0.55		20
21	MYRTLE CHRISTENSON (A SINGLE WOMAN)	" " " "	PT. NE-NW	"	"	5.04	4.3	21

P & S. ENGR. *July 3-11-60*

STATE HIGHWAY COMMISSION OF WISCONSIN  
 PLAT OF RIGHT OF WAY REQUIRED  
 PROJECT TO189(2)  
 DUDLEY—EAST COUNTY LINE ROAD  
 S.T.H. 17  
 LINCOLN COUNTY

NOTE BOOK 8576

SCALE  
 0 200 400  
 LENGTH 5.986 MILES

REV. AUG. 15, 1960  
 REV. JULY 19, 1960  
 REV. APR. 5, 1960  
 DATED DEC. 23, 1959