


COUNTY AND HIGHWAY	ROUTE AND SECTION	CLASS AND AGREEMENT		FEDERAL DIVISION OFFICE	SHEET NUMBER	TOTAL SHEETS
		STATE	FEDERAL			
35.2	189.0	21.2		4	4.3	

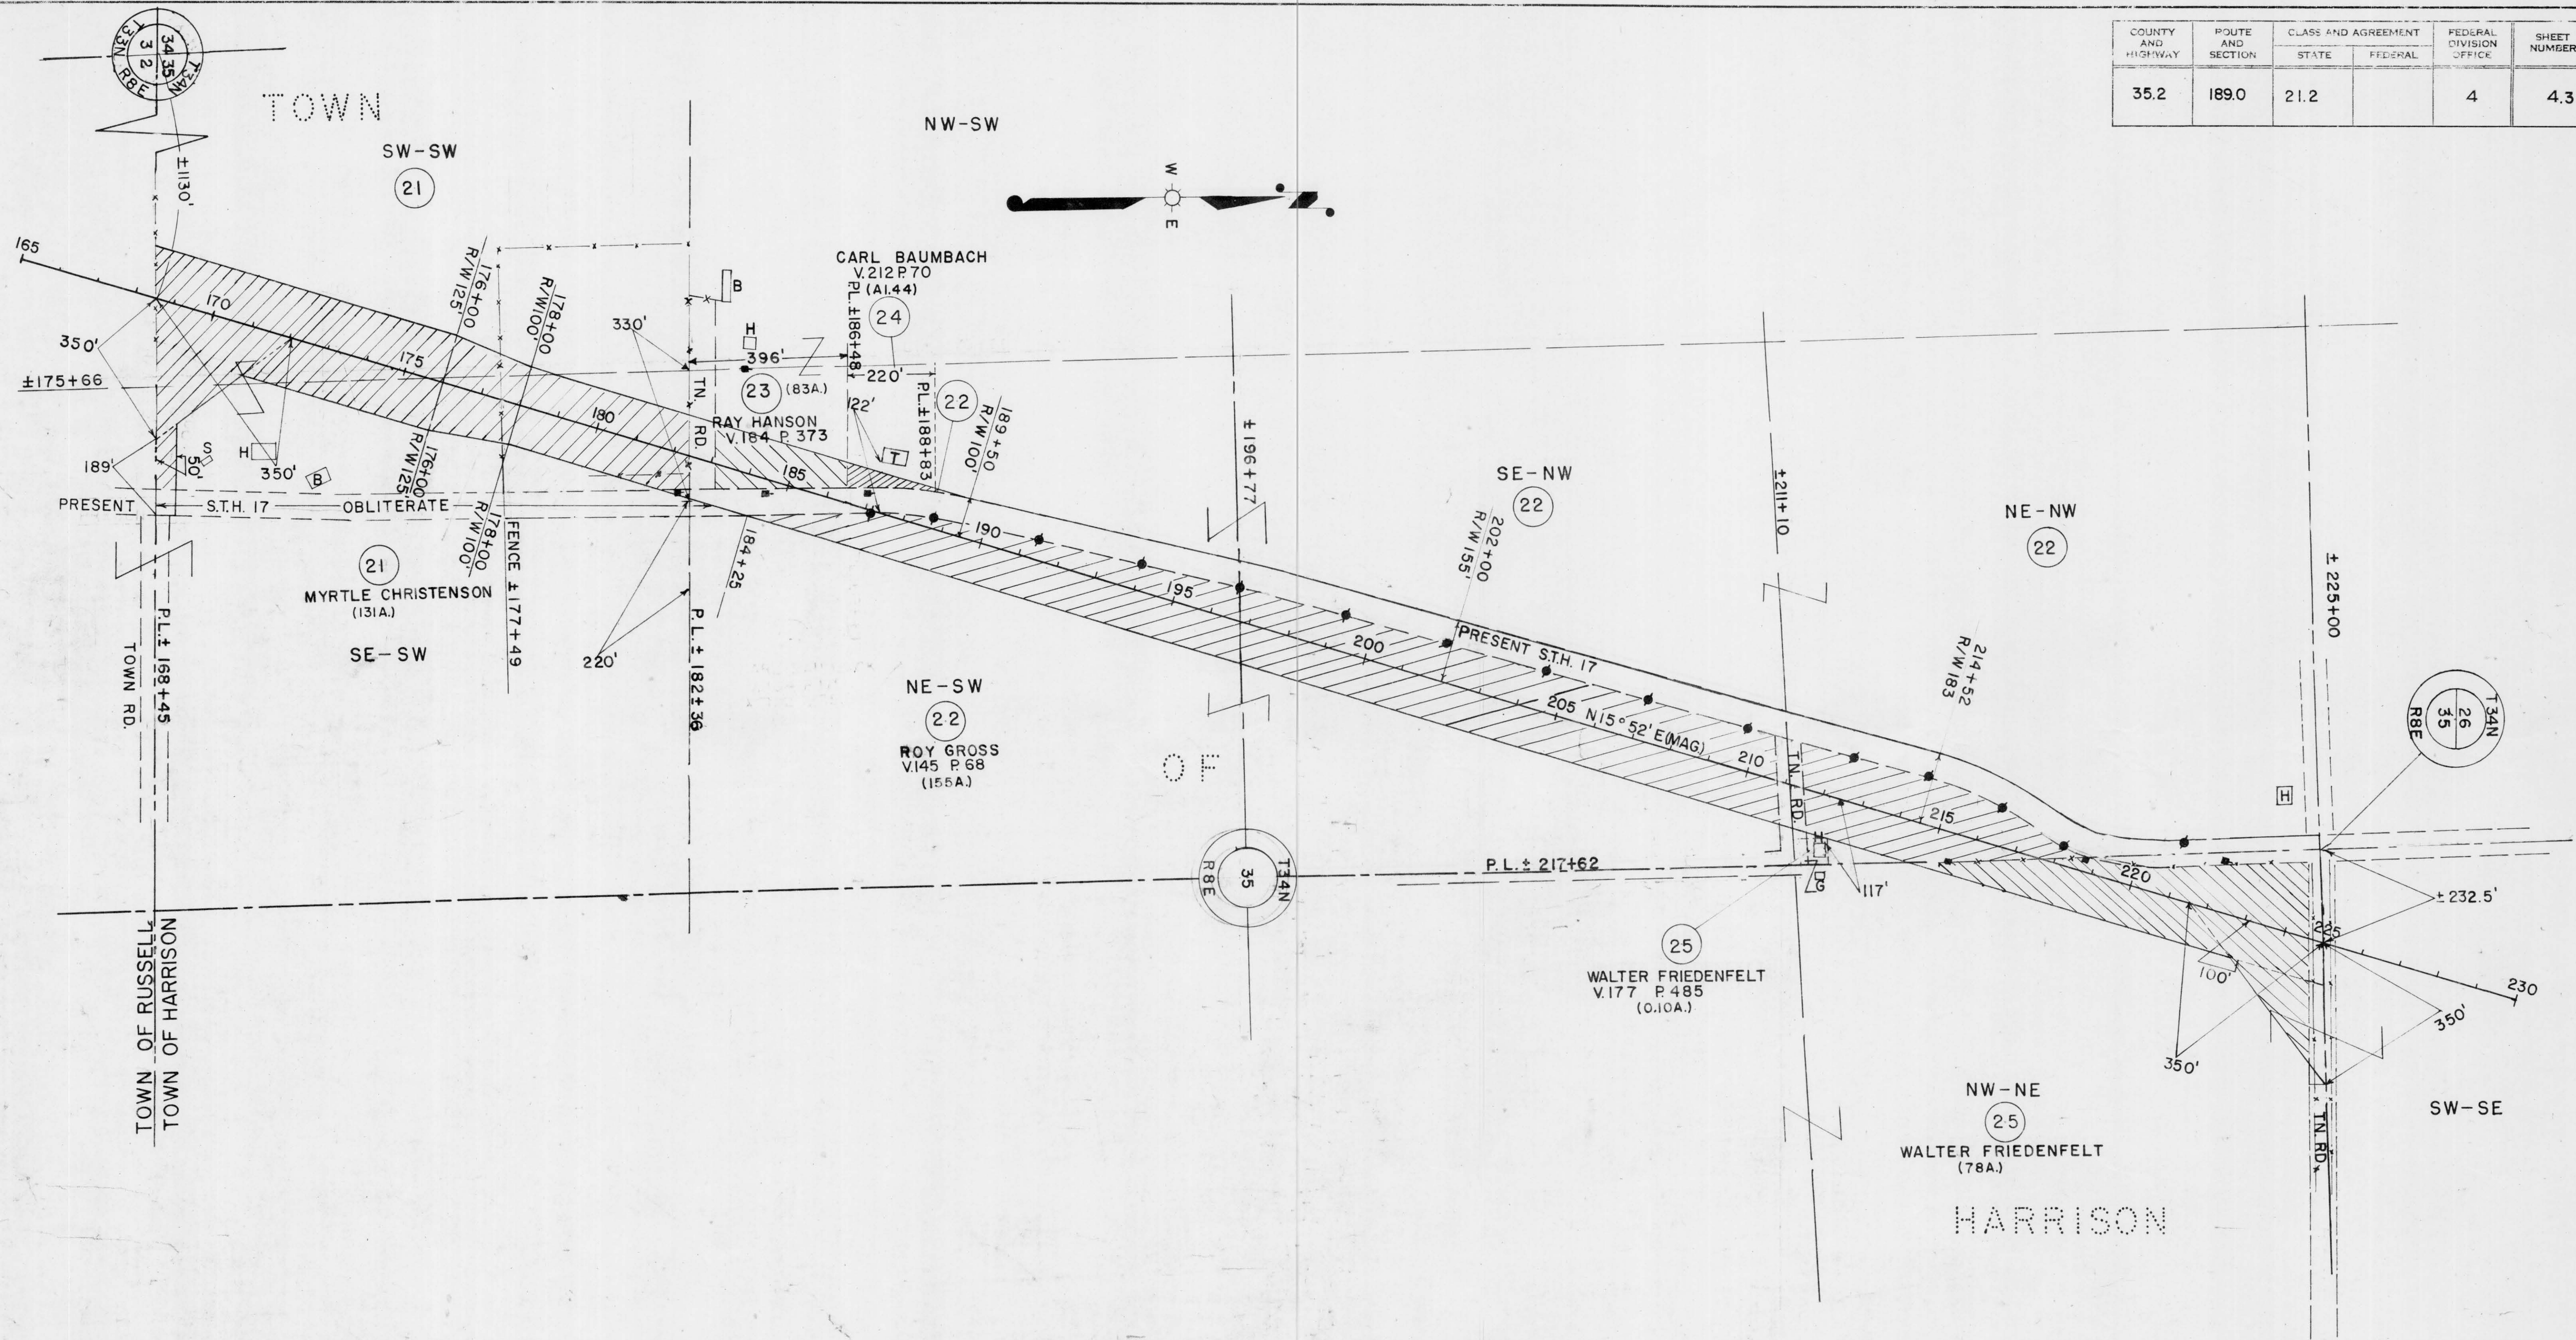

ACQUIRE IN THE NAME OF THE STATE OF WISCONSIN

P&S ENGR. 9-16-60

PAR. NO.	OWNER	ADDRESS	DESCRIPTION	INTEREST REQUIRED	ACRES REQD.	ALSO SHEET	PAR. NO.
21	MYRTLE CHRISTENSON	ROUTE 1, GLEASON, WIS.	SW-SW, SE-SW	SEC. 35, T.34N. R.8E.	FEE	4.2	21
22	ROY GROSS, A SINGLE MAN	" " " "	PT. NE-SW, SE-NW, NE-NW	" " "	"	11.35	22
23	RAY HANSON & ADELINE (H.W.)	" " " "	PT. NE-SW	" " "	"	.89	23
24	CARL BAUMBACH & ETHEL (H.W.)	" " " "	PT. NE-SW	" " "	"	.19	24
25	WALTER FRIEDENFELT, (A SINGLE MAN)	" " " "	NW-NE	" " "	"	11.99	25

STATE HIGHWAY COMMISSION OF WISCONSIN
 PLAT OF RIGHT OF WAY REQUIRED
 PROJECT T0189(2)
 DUDLEY—EAST COUNTY LINE ROAD
 S.T.H. 17 LINCOLN COUNTY

NOTE BOOK 8576

SCALE
 0 200 400
 L-NORTH-5.986 MILES

REV. JULY 19, 1960
 REV. APR. 5, 1960
 DATED DEC. 23, 1959