


| | | | |
|-------------|-------------------------------|-----------|--------------|
| NO. SHEETS | PROJECT NO. | SHEET NO. | TOTAL SHEETS |
| 7/15/69 | 9031 1 21 | | |
| 1/22/70 NC | FEDERAL PROJECT NO. | | |
| 4/21/70 NC | T 0189(12) | 4.21 | |
| 9/21/71 NC | PLAT OF RIGHT OF WAY REQUIRED | | |
| 6/16/78 | S.T.H. 17 LINCOLN COUNTY | | |
| 10/16/86 NC | 0 100 200 | | |
| 1/13/97 NC | DATE FEB. 26, 1969 | | |

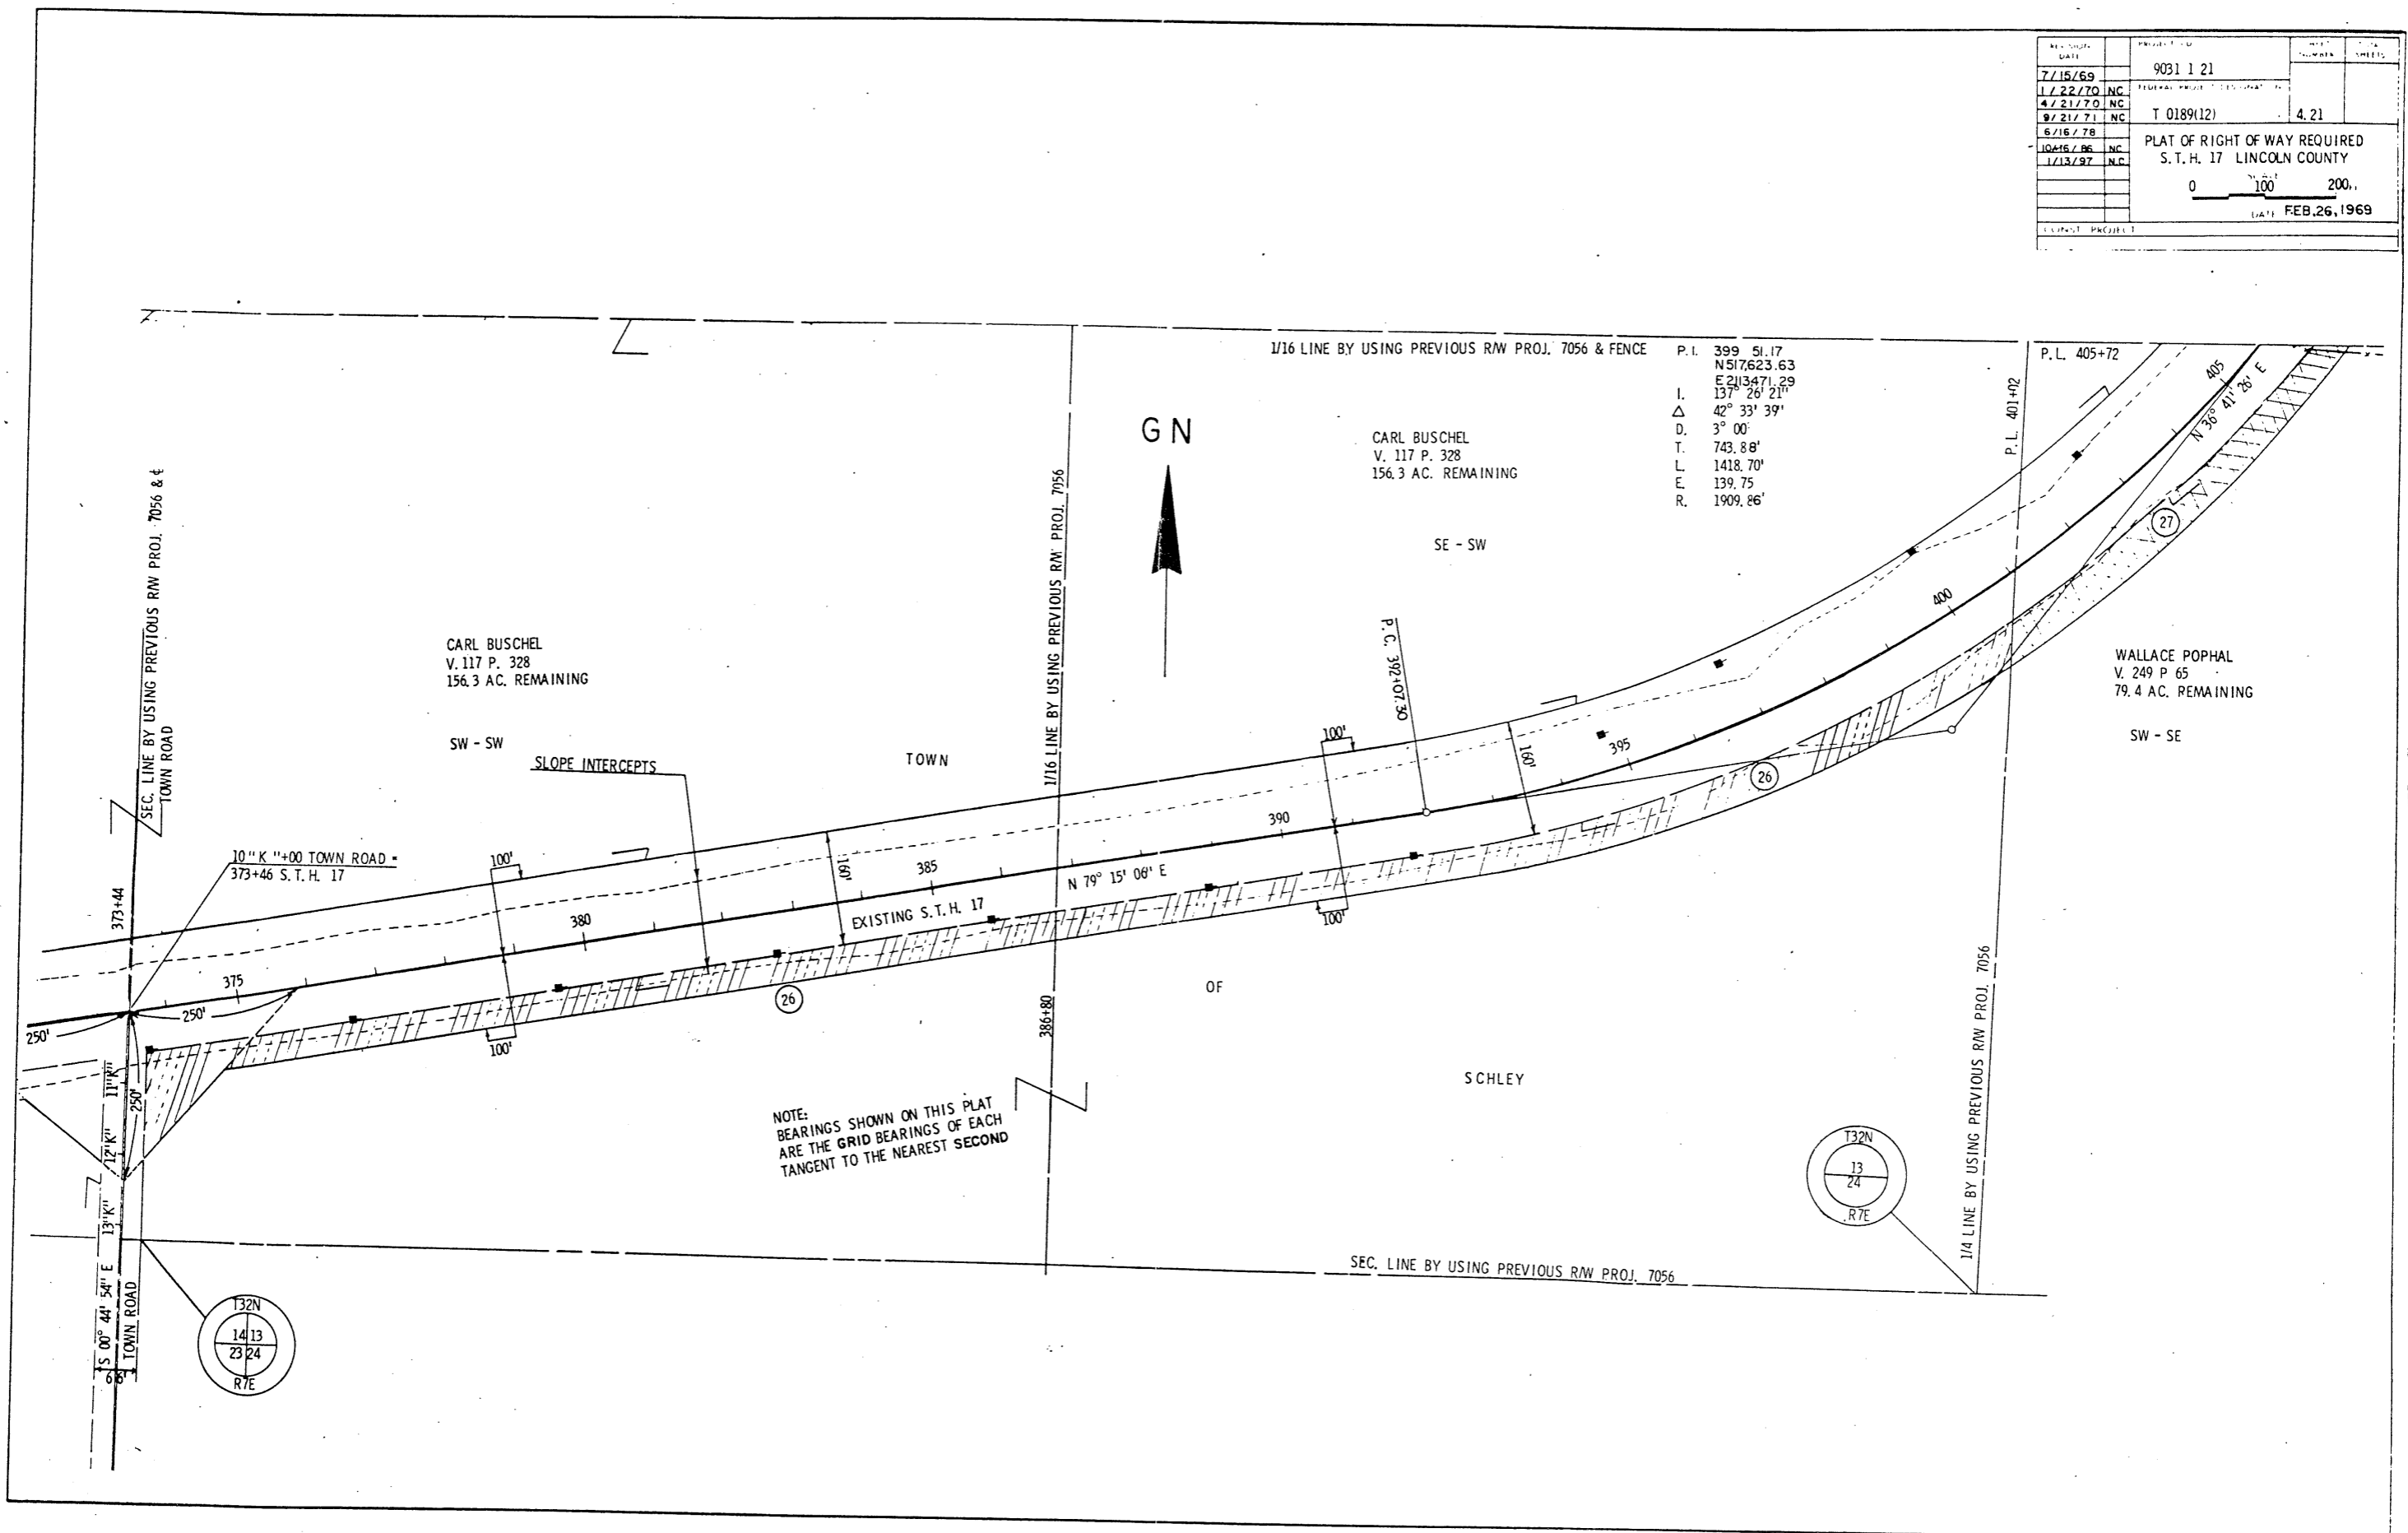

NOTE:
BEARINGS SHOWN ON THIS PLAT
ARE THE GRID BEARINGS OF EACH
TANGENT TO THE NEAREST SECOND

4021
Subplot 13-24