


N

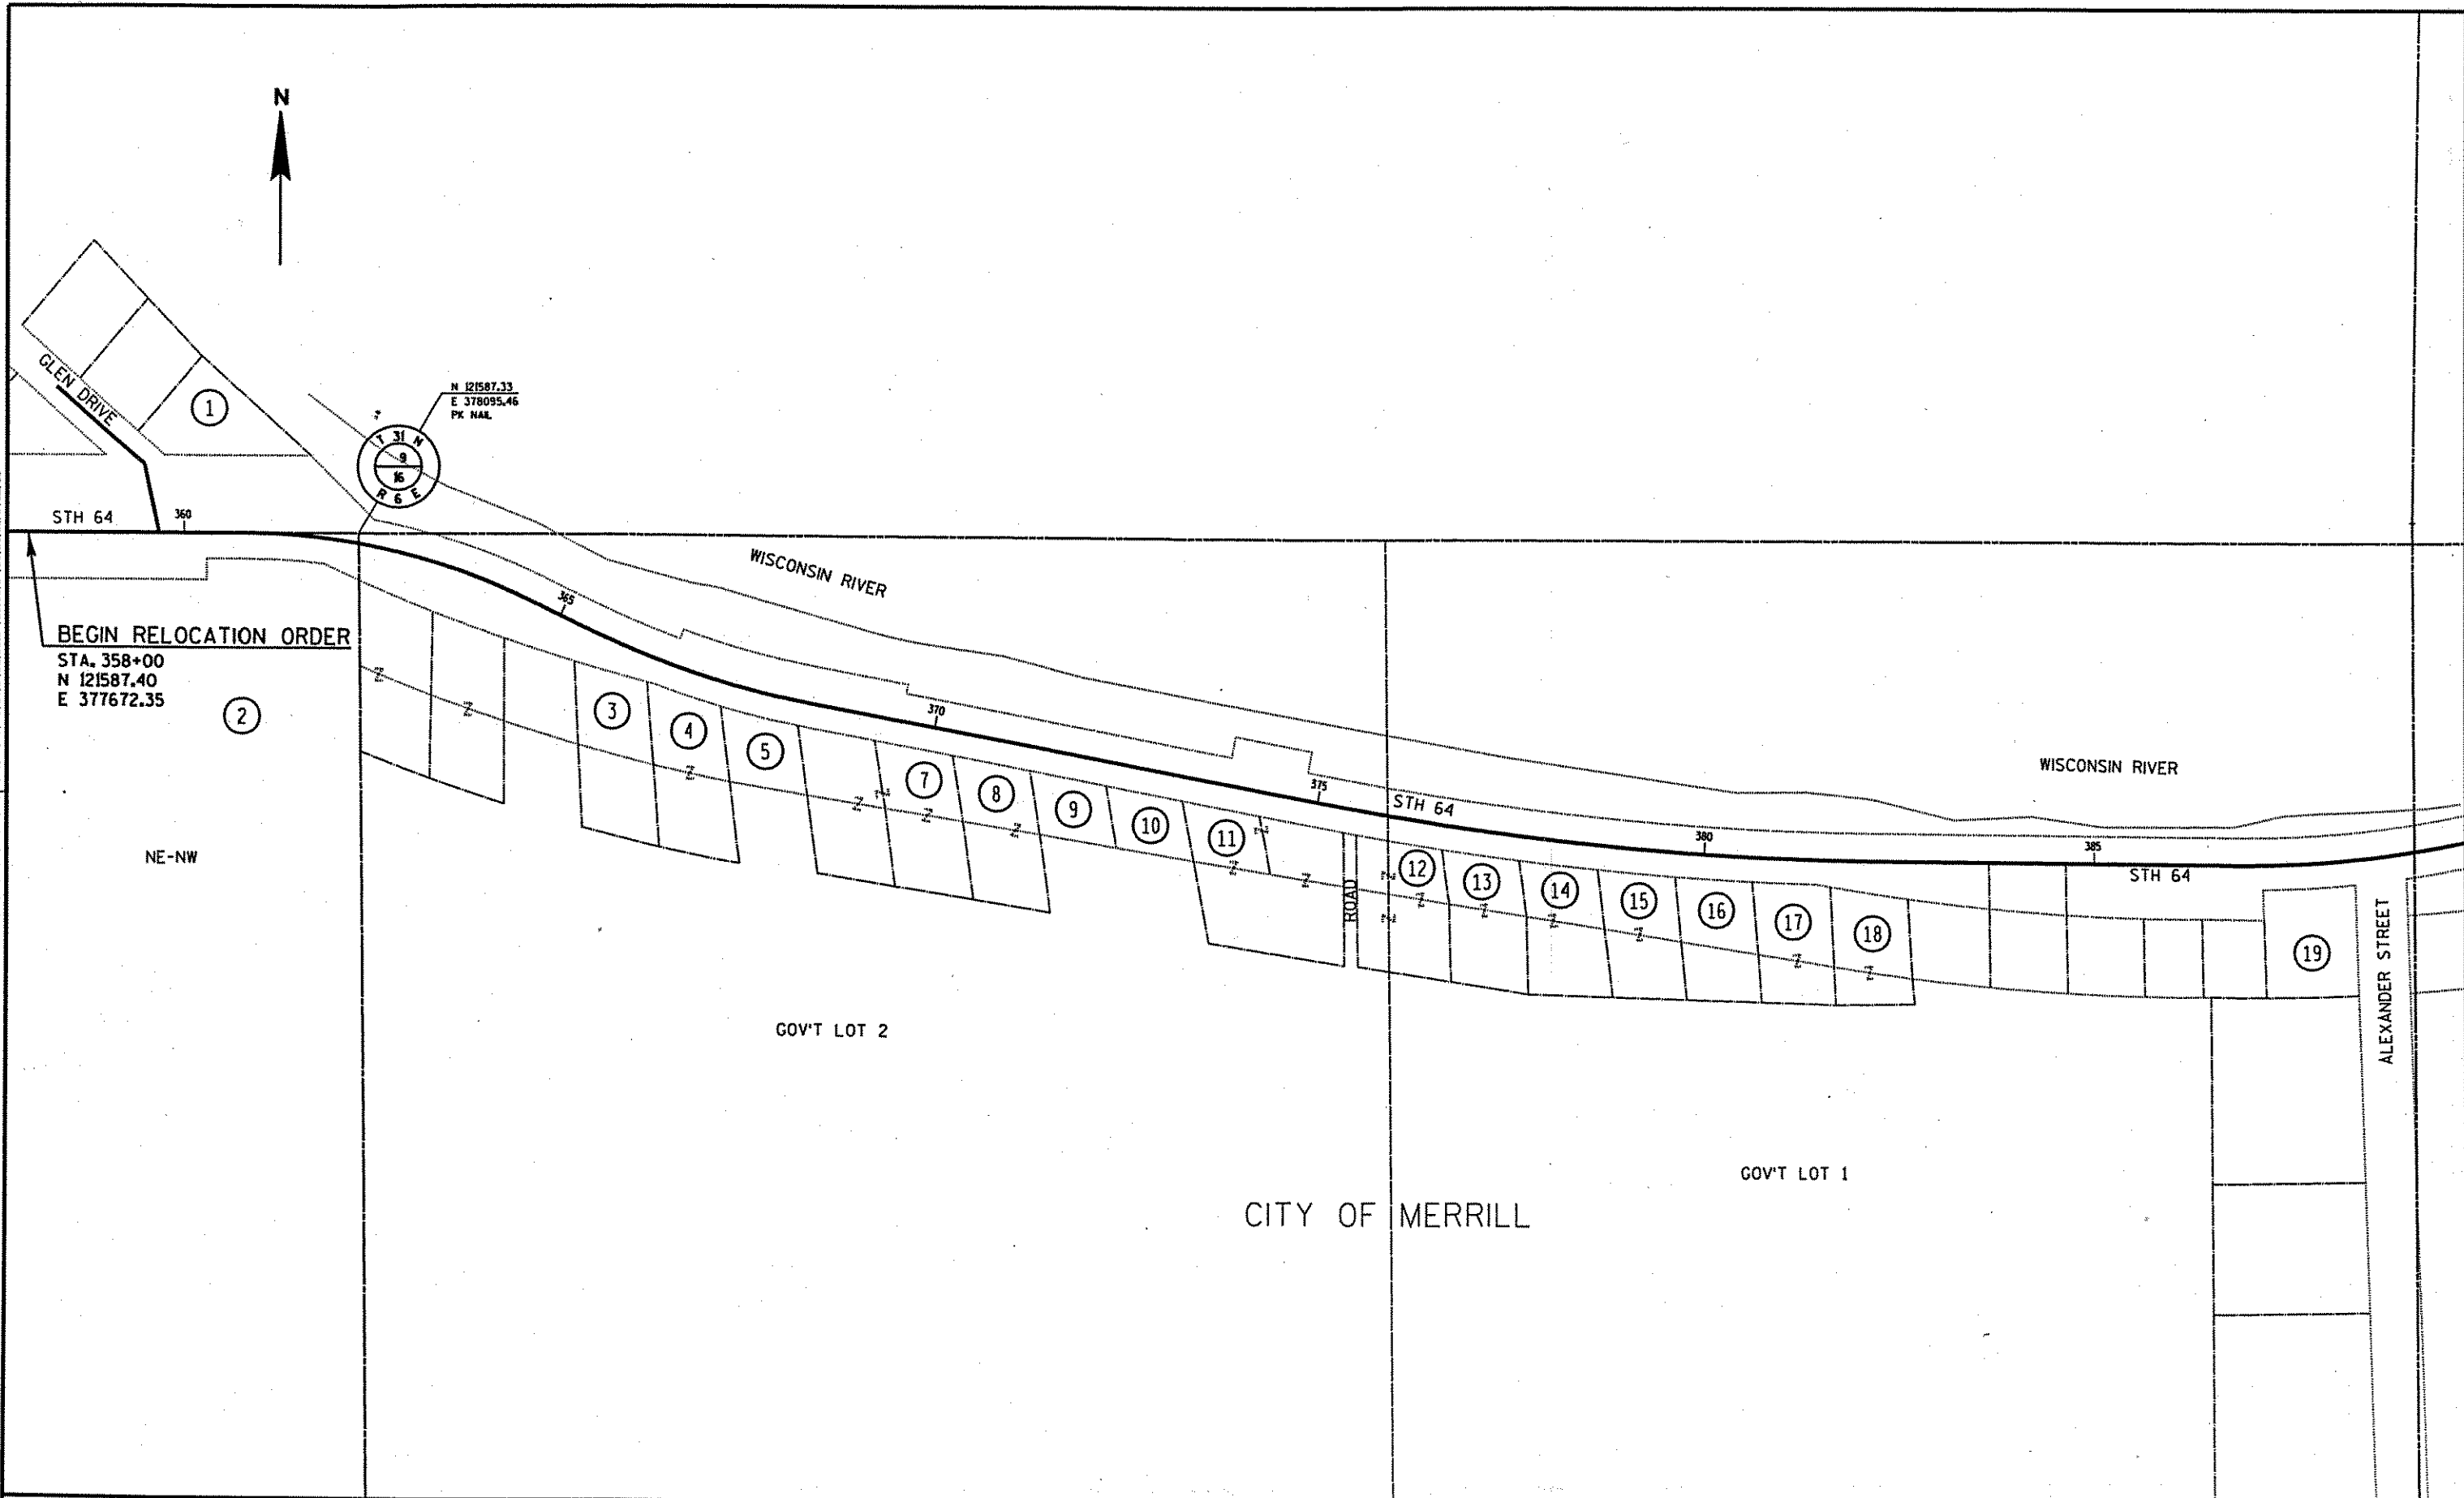


REVISION DATE	DATE 10-23-01	NOT TO SCALE	HWY: STH 64	CONSTRUCTION PROJECT NUMBER 9016-07-70	
			COUNTY: LINCOLN	STATE R/W PROJECT NUMBER 9016-07-21	PLAT SHEET NO: 4.3