


COUNTY AND HIGHWAY	ROUTE AND SECTION	CLASS AND AGREEMENT		FEDERAL DIVISION OFFICE	SHEET NUMBER	TOTAL SHEETS
		STATE	FEDERAL			
35.2	20.0	21.5		WIS. 5N	4.3	

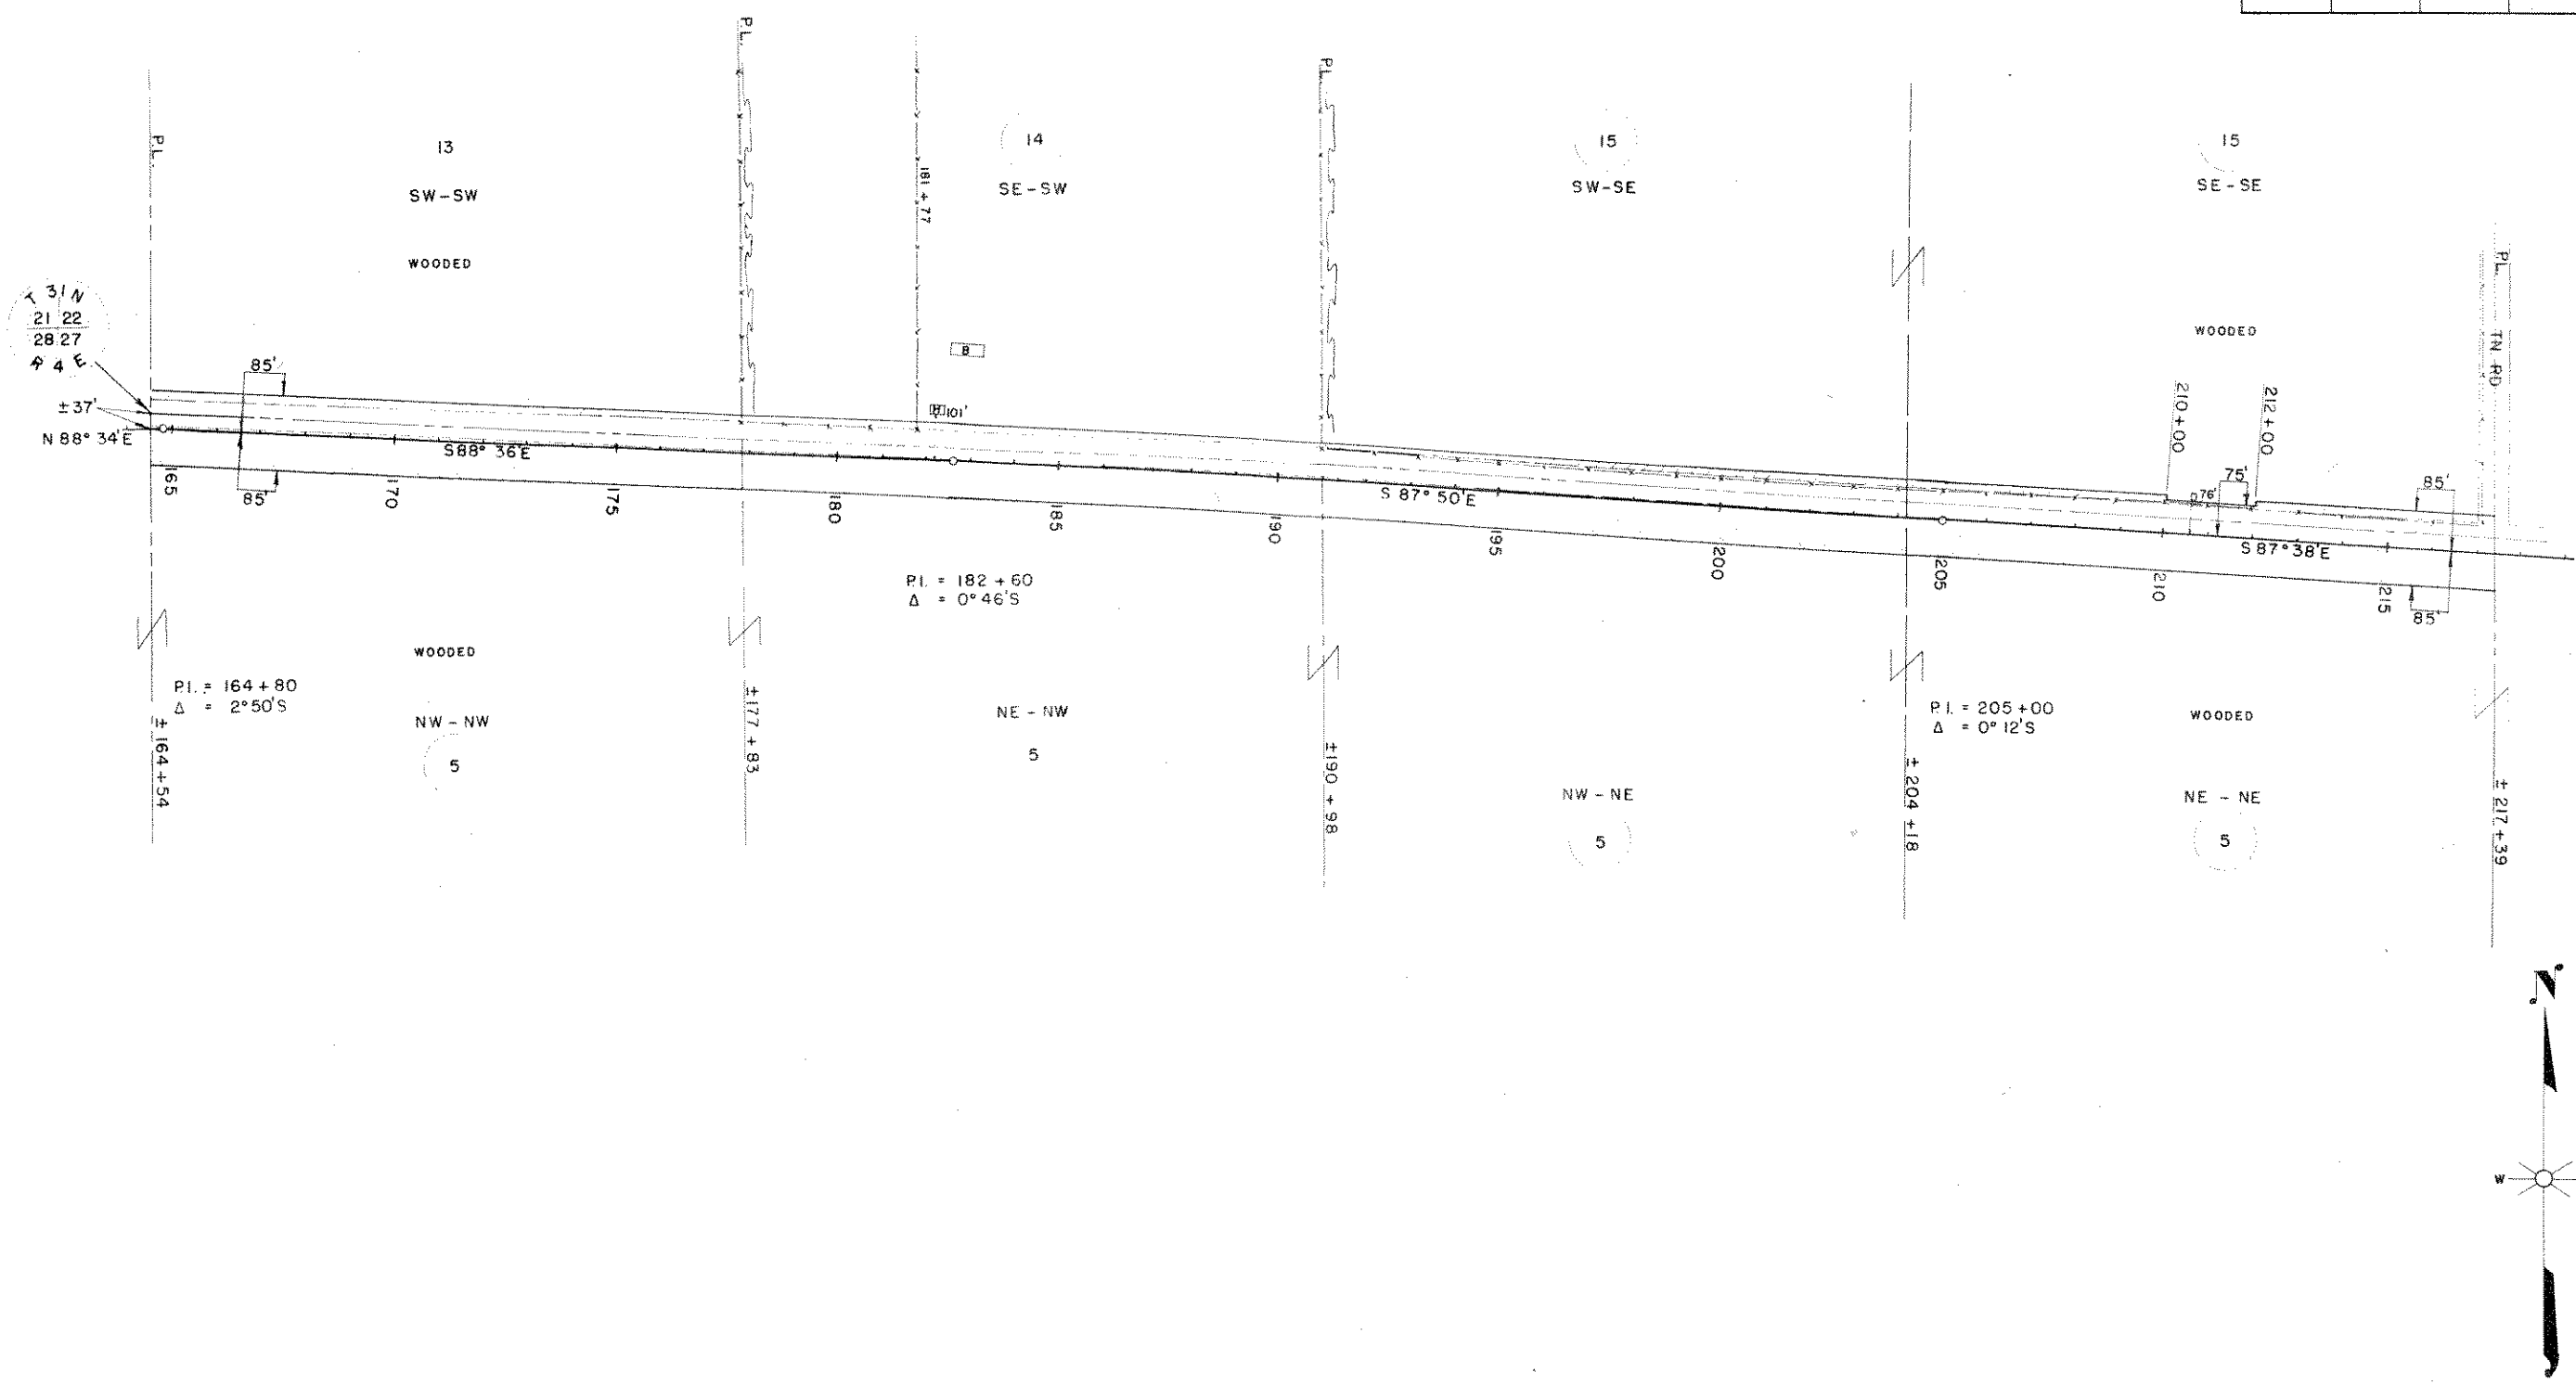

PAR. NO.	OWNER	ADDRESS	MORTGAGEE	ADDRESS	DESCRIPTION	ACRES REQ'D.			INTEREST	PAR. NO.	ALSO SHEET
						IMP	UNIMP	MARSH			
5	FROMM BROS., INC.	HAMBURG, WIS.	U.S. DEPT. OF AG. FARMERS HOME, AD.	WASHINGTON D.C.	N1/4 SEC 27 T 31N R 4E		10.68		10.68	5	40, 1, 2, 4
13	PAUL KLEBENOW	RT. 1 OR W MAIN ST. MERRILL			SW - SW " " SEC. 22		0.54		0.54	13	
14	SAM DAUBERT & MARCELLA H.W	RT. 1 MERRILL			SE - SW " " "	0.42			0.42	14	
15	CLARENCE H. KRIEWALD & BEATRICE M	RT. 4 MERRILL			S1/2-SE " " "	0.03	0.51		0.54	15	

STATE HIGHWAY COMMISSION OF WISCONSIN
 PLAT OF RIGHT OF WAY REQUIRED
PROJECT T 020(5)
 MEDFORD - MERRILL ROAD
 S.T.H. 64 LINCOLN COUNTY

SCALE
 0 200' 400'
 LENGTH = 9.852 MILES

REVISED APRIL 29 1953
 DATED FEB. 4 1953